


PLOTTED: Wednesday, May 02, 2018 @ 02:46PM

J:\PROJECTS\2017\1701010567_COW_STRYKER\170567_CAD\SHOTS\55_CIVIL\PAV\17567-05-5306.DWG

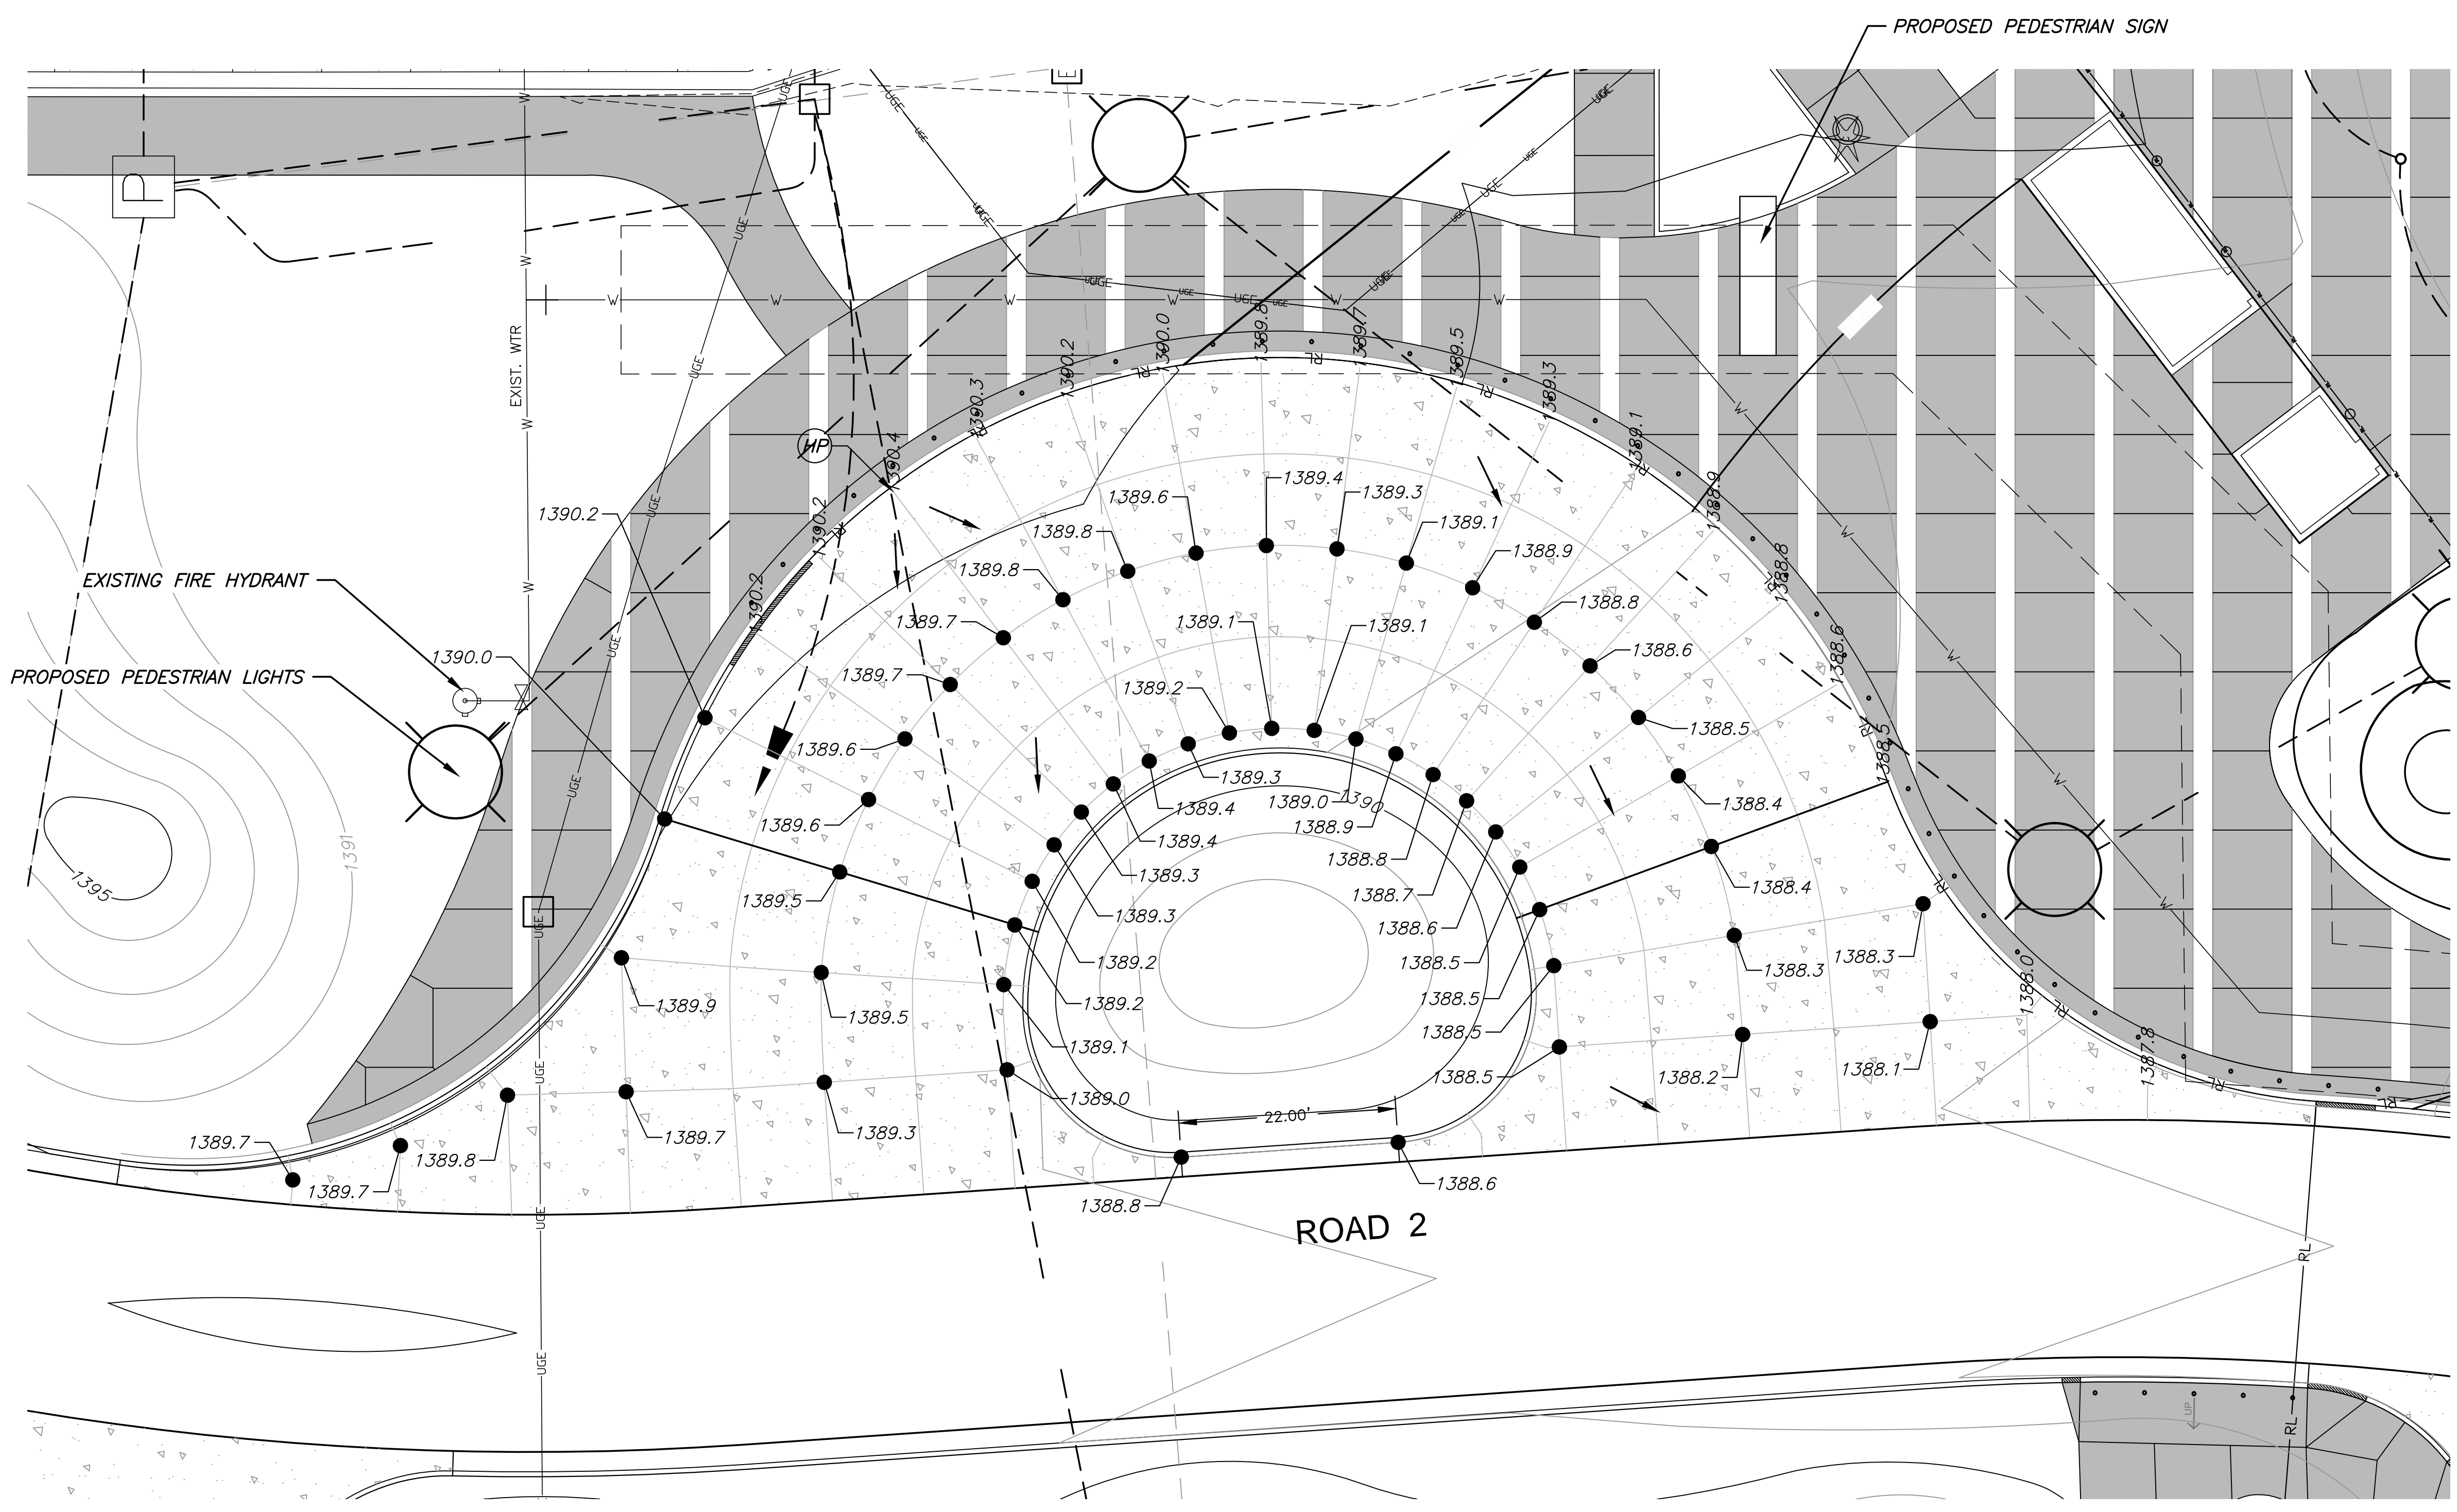

PAVING & INCIDENTAL DRAINAGE FOR
STRYKER SPORTS
 WICHITA, KANSAS



©2018
 MKEC Engineering
 All Rights Reserved
 www.mkec.com
 These drawings and their contents, including, but not limited to, all concepts, designs, & ideas are the exclusive property of MKEC Engineering (MKEC), and may not be used or reproduced in any way without the express consent of MKEC.

**DROP OFF
 LANE SPOT
 ELEVATIONS**

PROJECT NO.	1701010567	
DATE	MAY 2, 2018	
SCALE	1" = 10'	
DESIGNED	DRAWN	CHECKED
DFL	RWB	MAB
NO.	REVISION	DATE
0	ISSUED FOR CONST.	05-02-18