
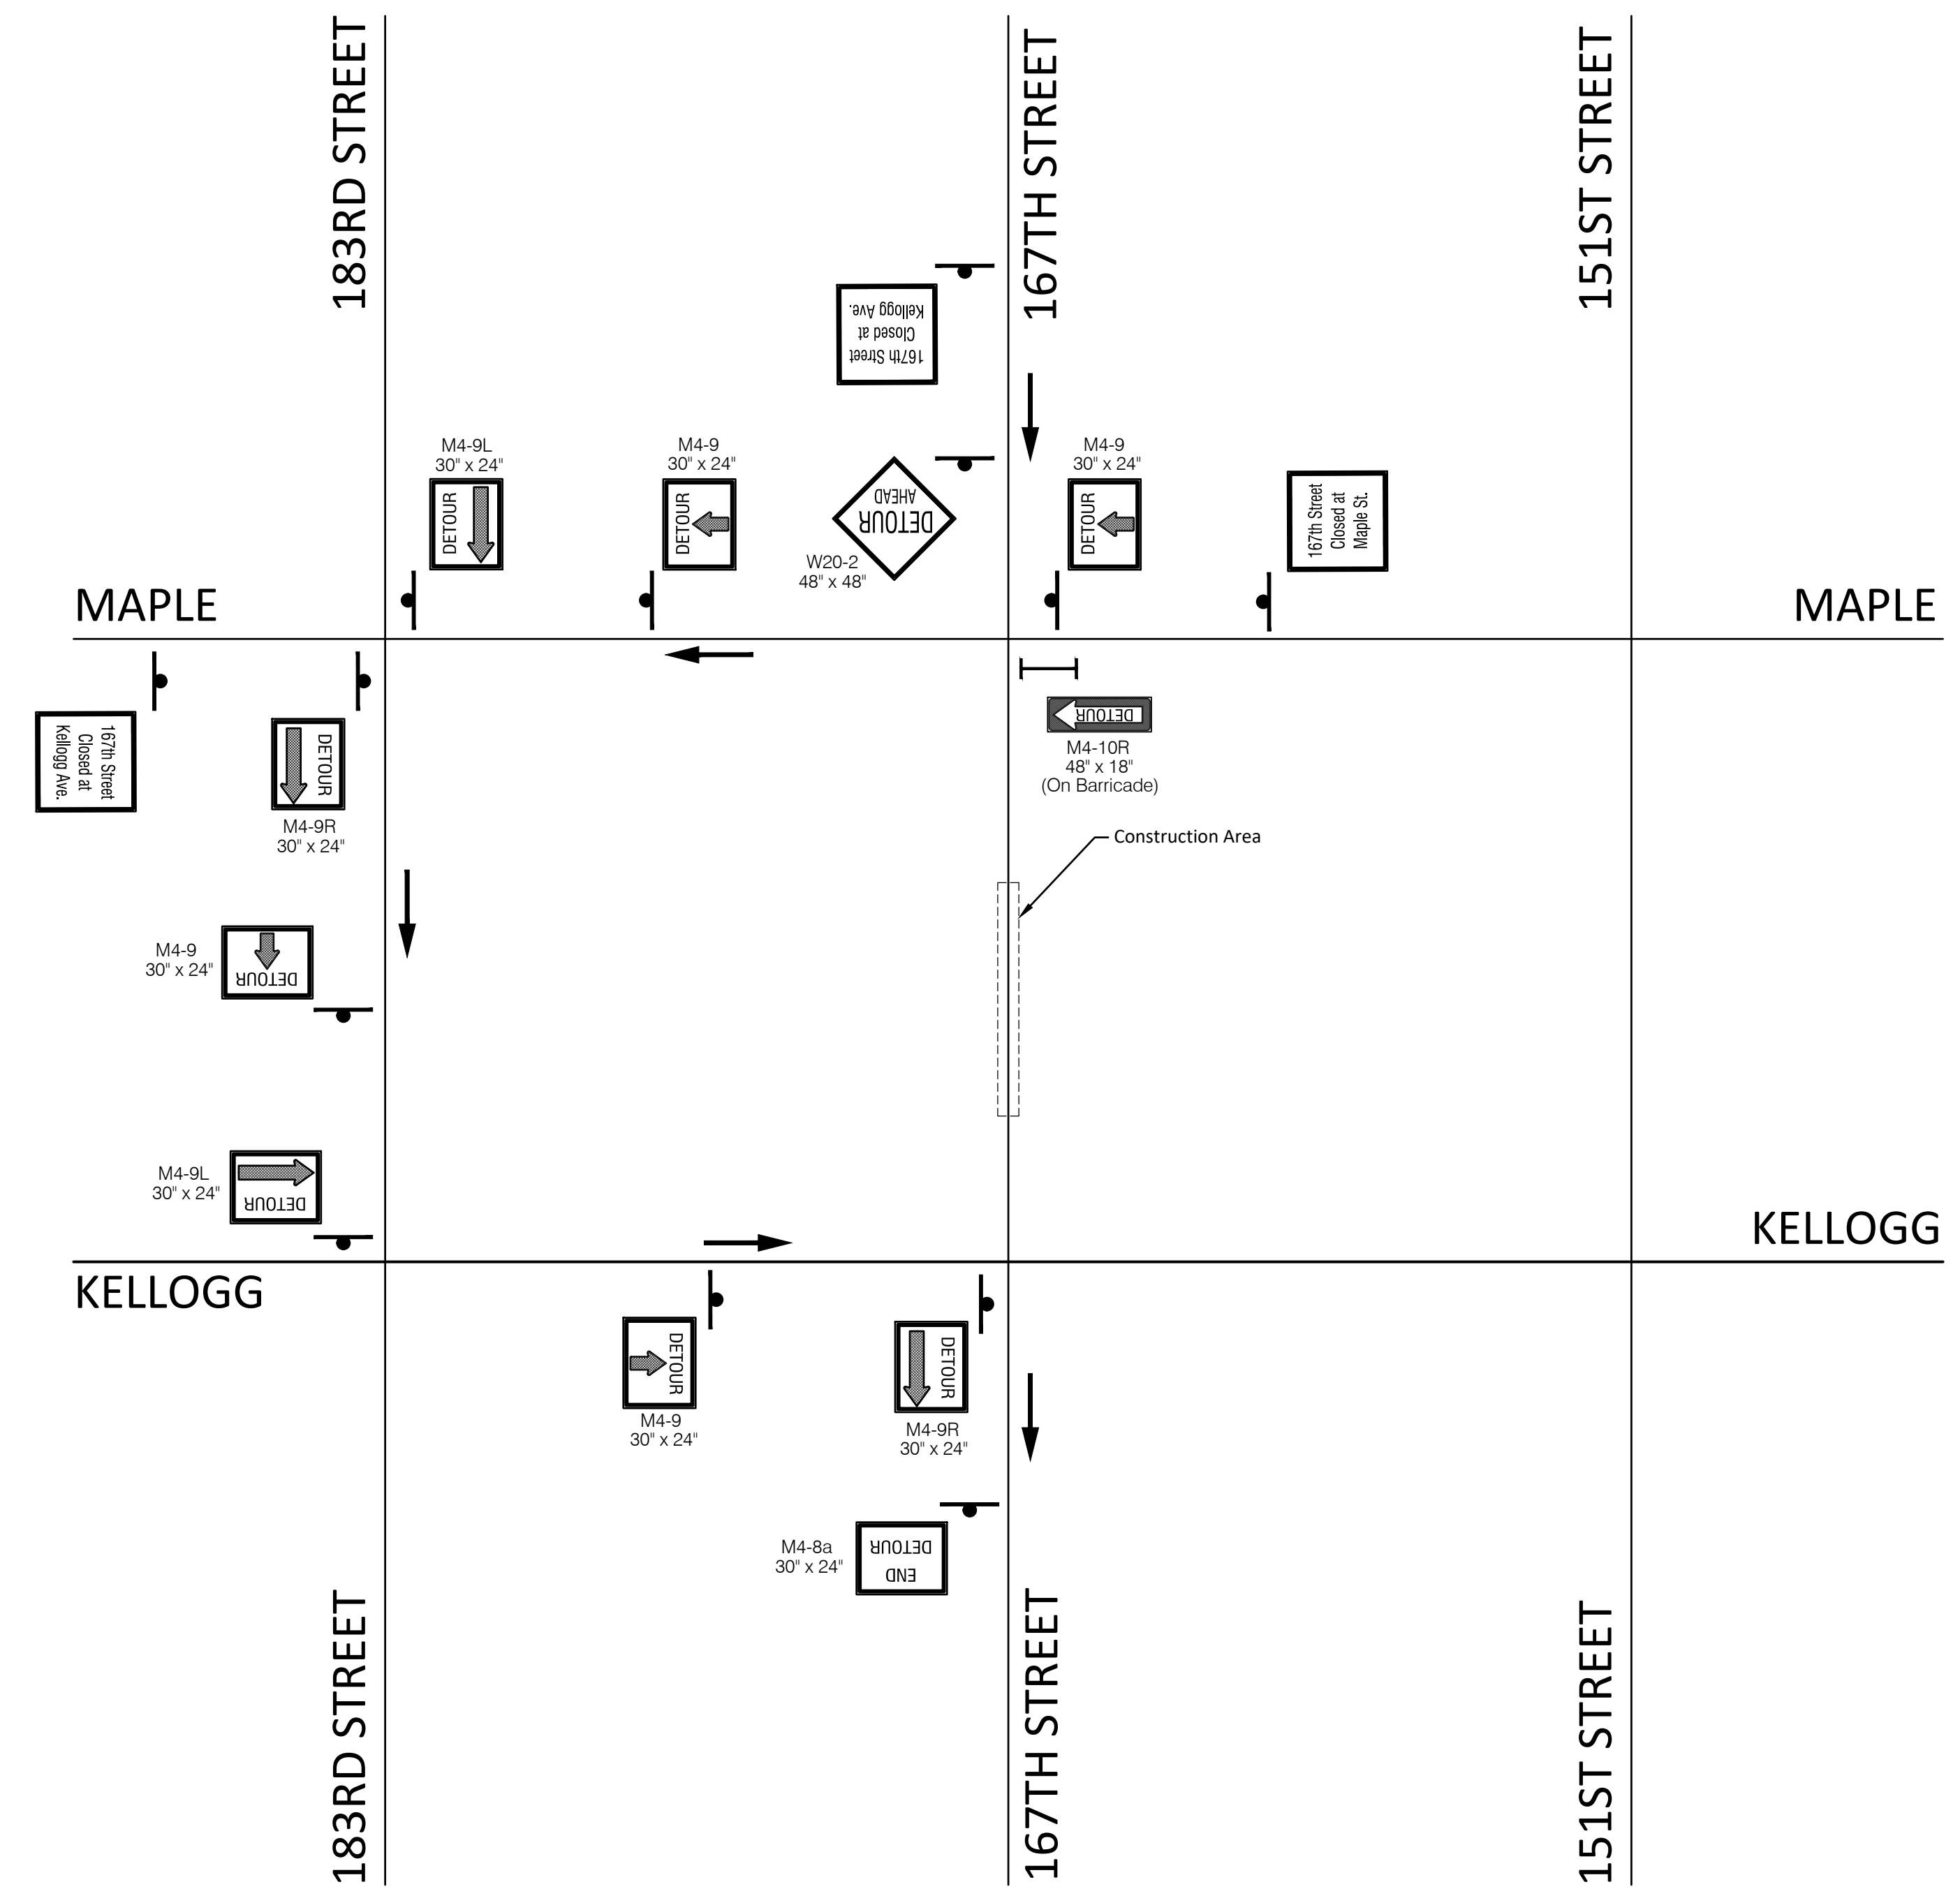


**167TH STREET
NORTHBOUND DETOUR**

**TRAFFIC CONTROL PLAN
LEGEND**

- DENOTES TRAFFIC FLOW
- DENOTES DRUMS
- DENOTES REFLECTORIZED CONES
- DENOTES TYPE III BARRICADE
- DENOTES TRAFFIC SIGN

NO SCALE

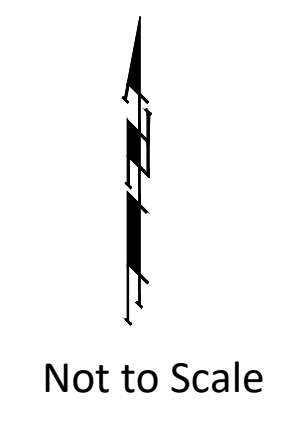

**167TH STREET
SOUTHBOUND DETOUR**

BAUGHMAN COMPANY
315 Ellis St. Wichita, KS 67211 316-262-7271
baughmanco.com

PROJECT NUMBER: 472-84754
INTERNAL NUMBER: 18-01-E902
DESIGN: LP
DRAWN: LP
DATE: Apr, 2018
SHEET 10 OF 19

**EISENHOWER HIGH SCHOOL - USD#265
DETOUR PLAN
167TH STREET PAVING EXTENSION**