
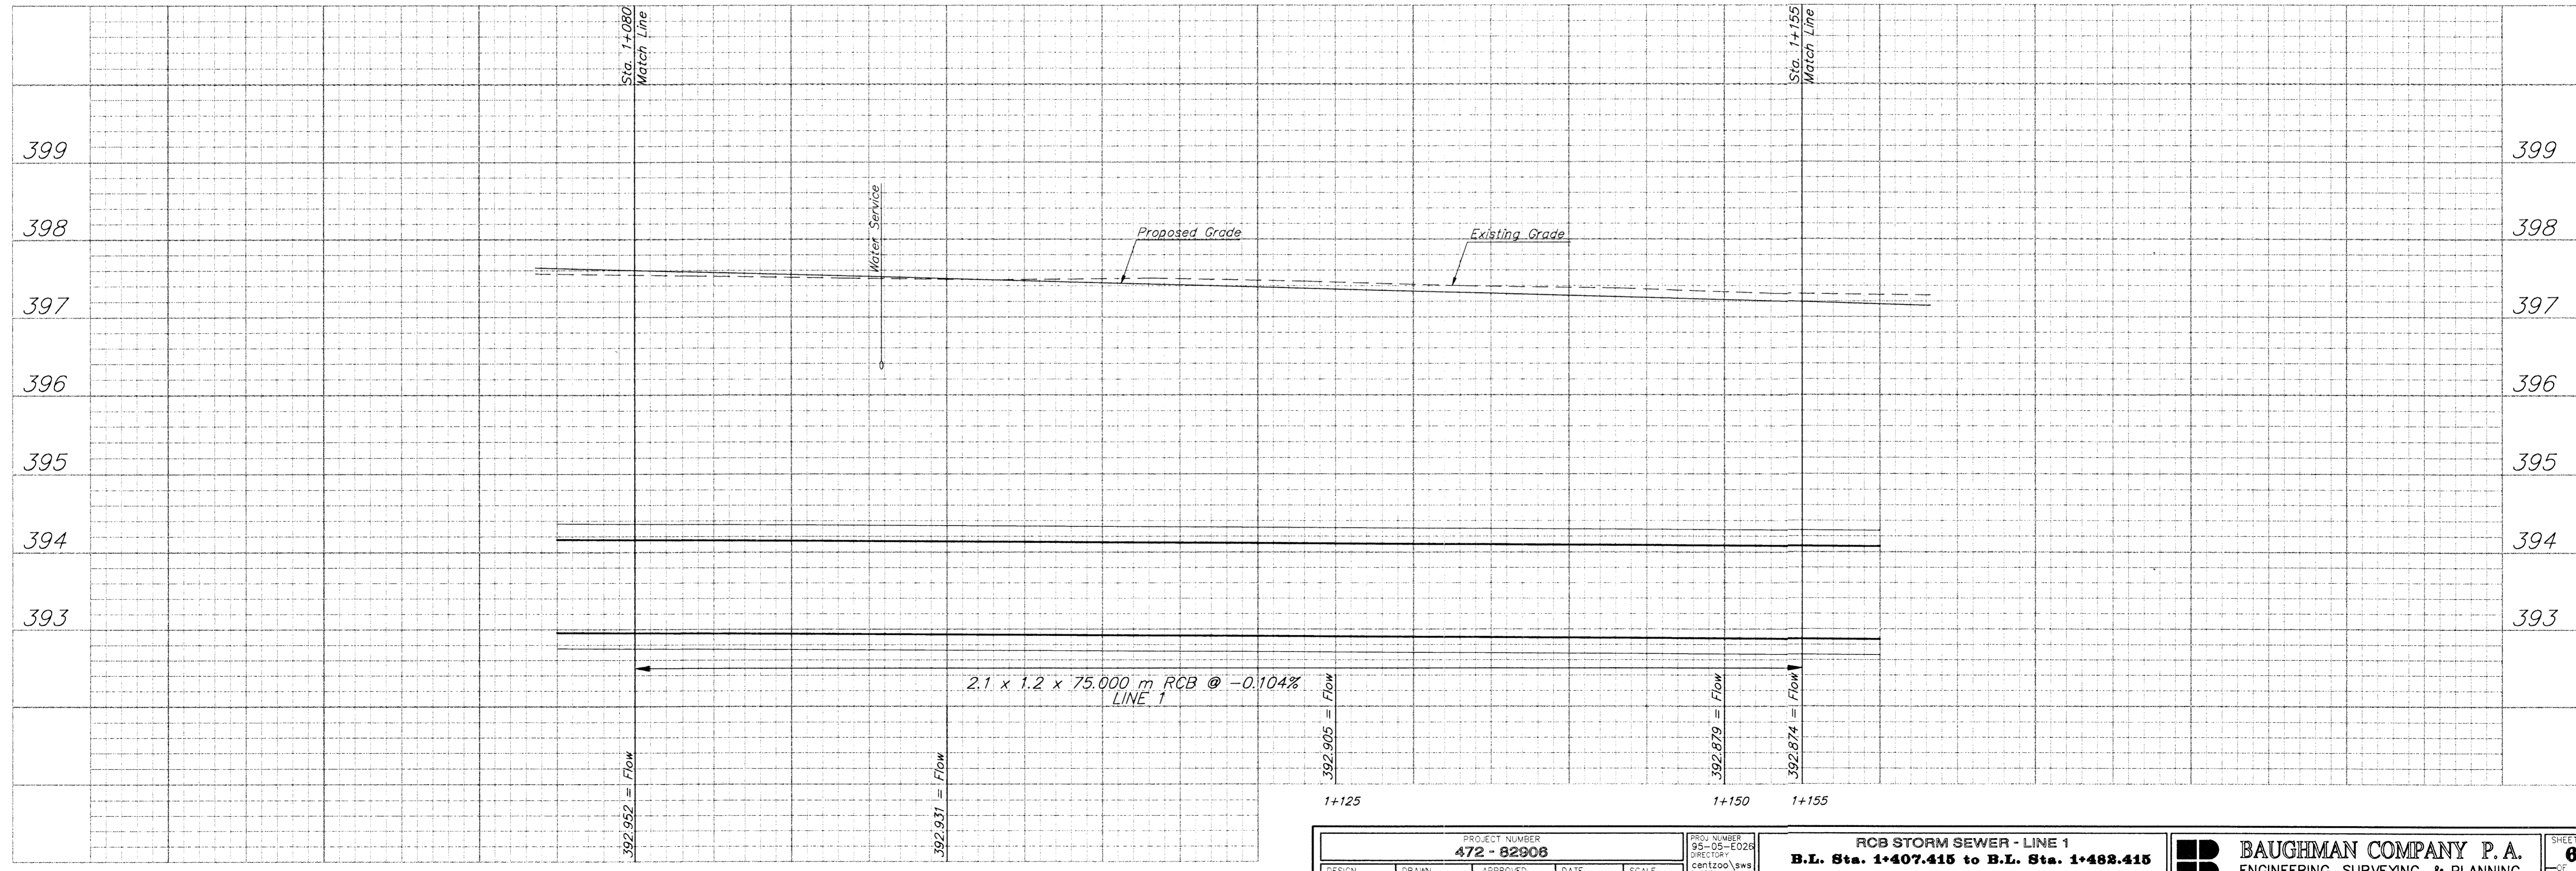
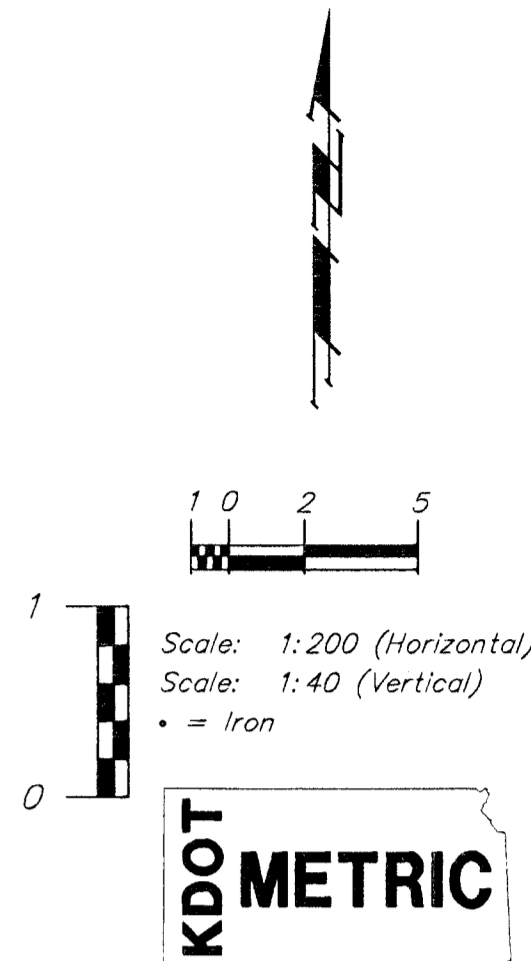


BENCHMARKS

BM #8 - "□" Top of Curb @ 31.39m South and 4.72m East of the Centerline of both Edwards and Central. Elev. = 397.997 SI Units (1305.75 MSL Datum)

FHWA REGION NO.	STATE	PROJECT NO.	FISCAL YEAR	SHEET NO.	TOTAL SHEETS
7	KANSAS	87N-0094-01	1998	62	202

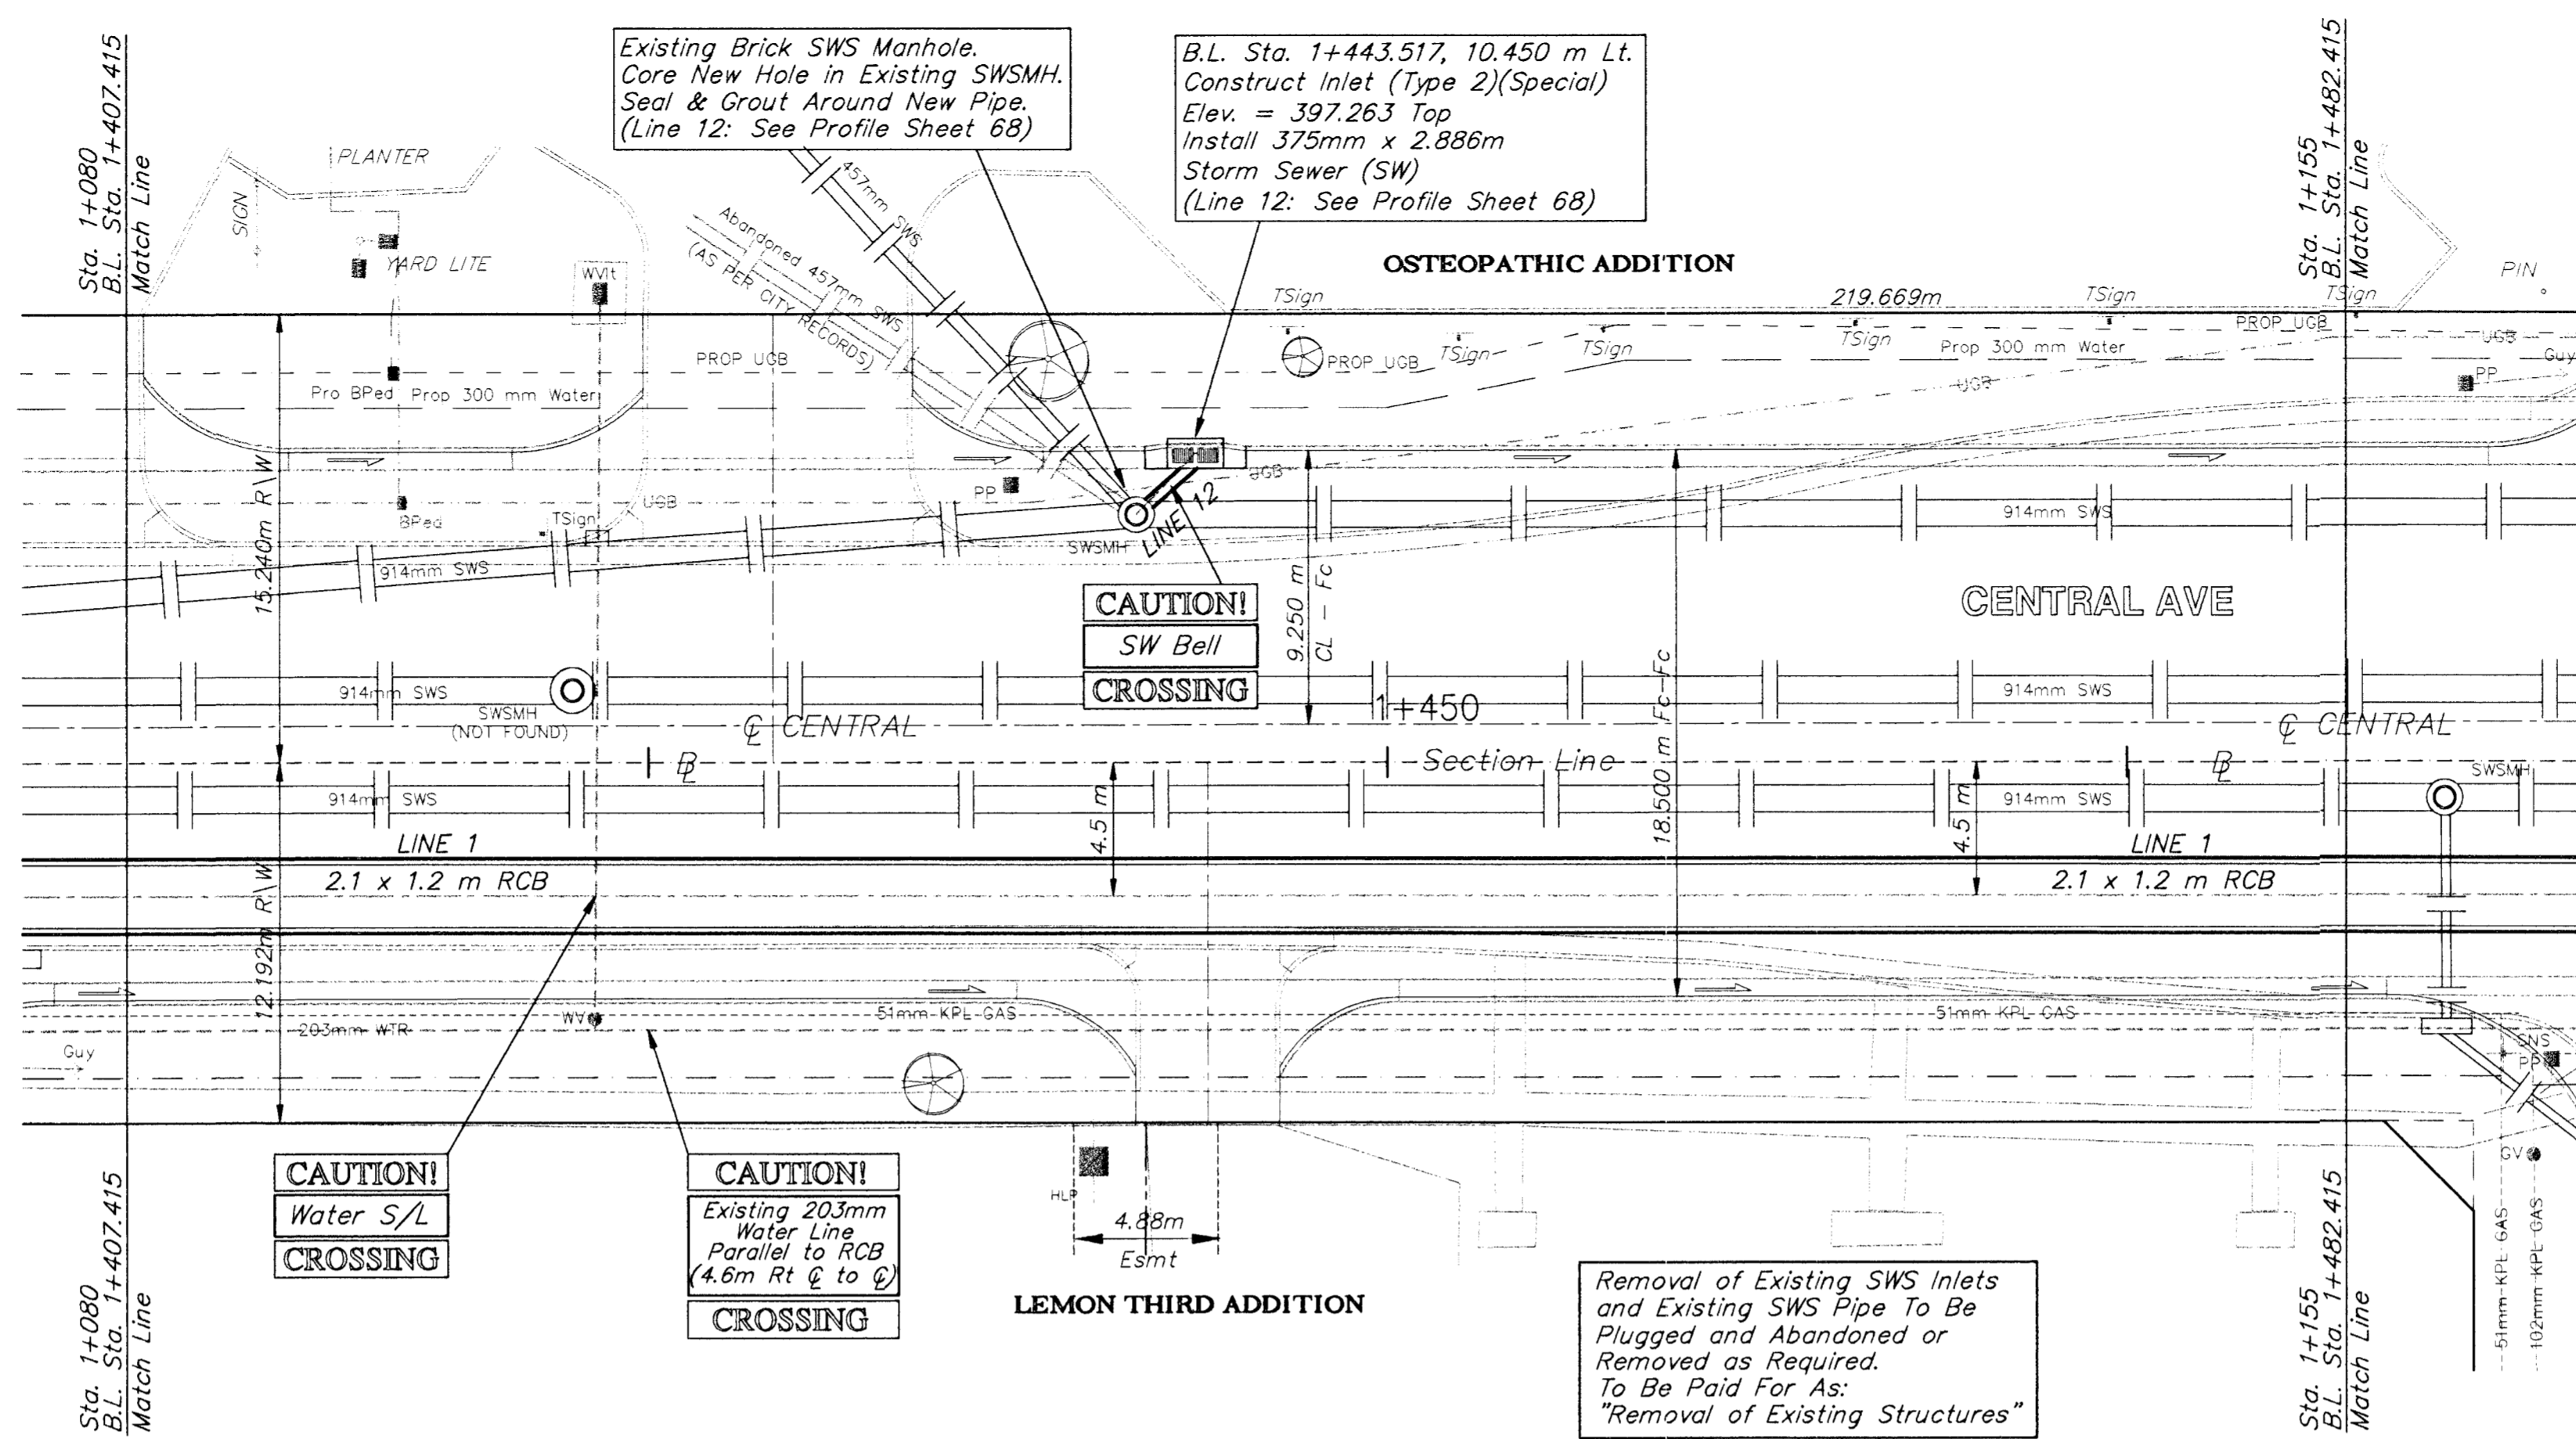

PROJECT NUMBER 472 - 82908		PROJECT NUMBER 95-05-E028		RCB STORM SEWER - LINE 1	
DESIGN STAFF		DRAWN STAFF		APPROVED JFB	
DATE NOV 98		SCALE NOTED		B.L. Sta. 1+407.415 to B.L. Sta. 1+482.415	
DIRECTOR		SHEET NAME sws12.dwg		CENTRAL AVENUE - PHASE 1 - WEST ST TO MCLEAN	
				BAUGHMAN COMPANY P. A. ENGINEERING, SURVEYING, & PLANNING 316-282-7271 • 316 ELLIS • WICHITA, KANSAS 67211	
				SHEET 62 OF 202	