


FHWA REGION NO.	STATE	PROJECT NO.	FISCAL YEAR	SHEET NO.	TOTAL SHEETS
7	KANSAS	87N-0094-01	1998	73	202

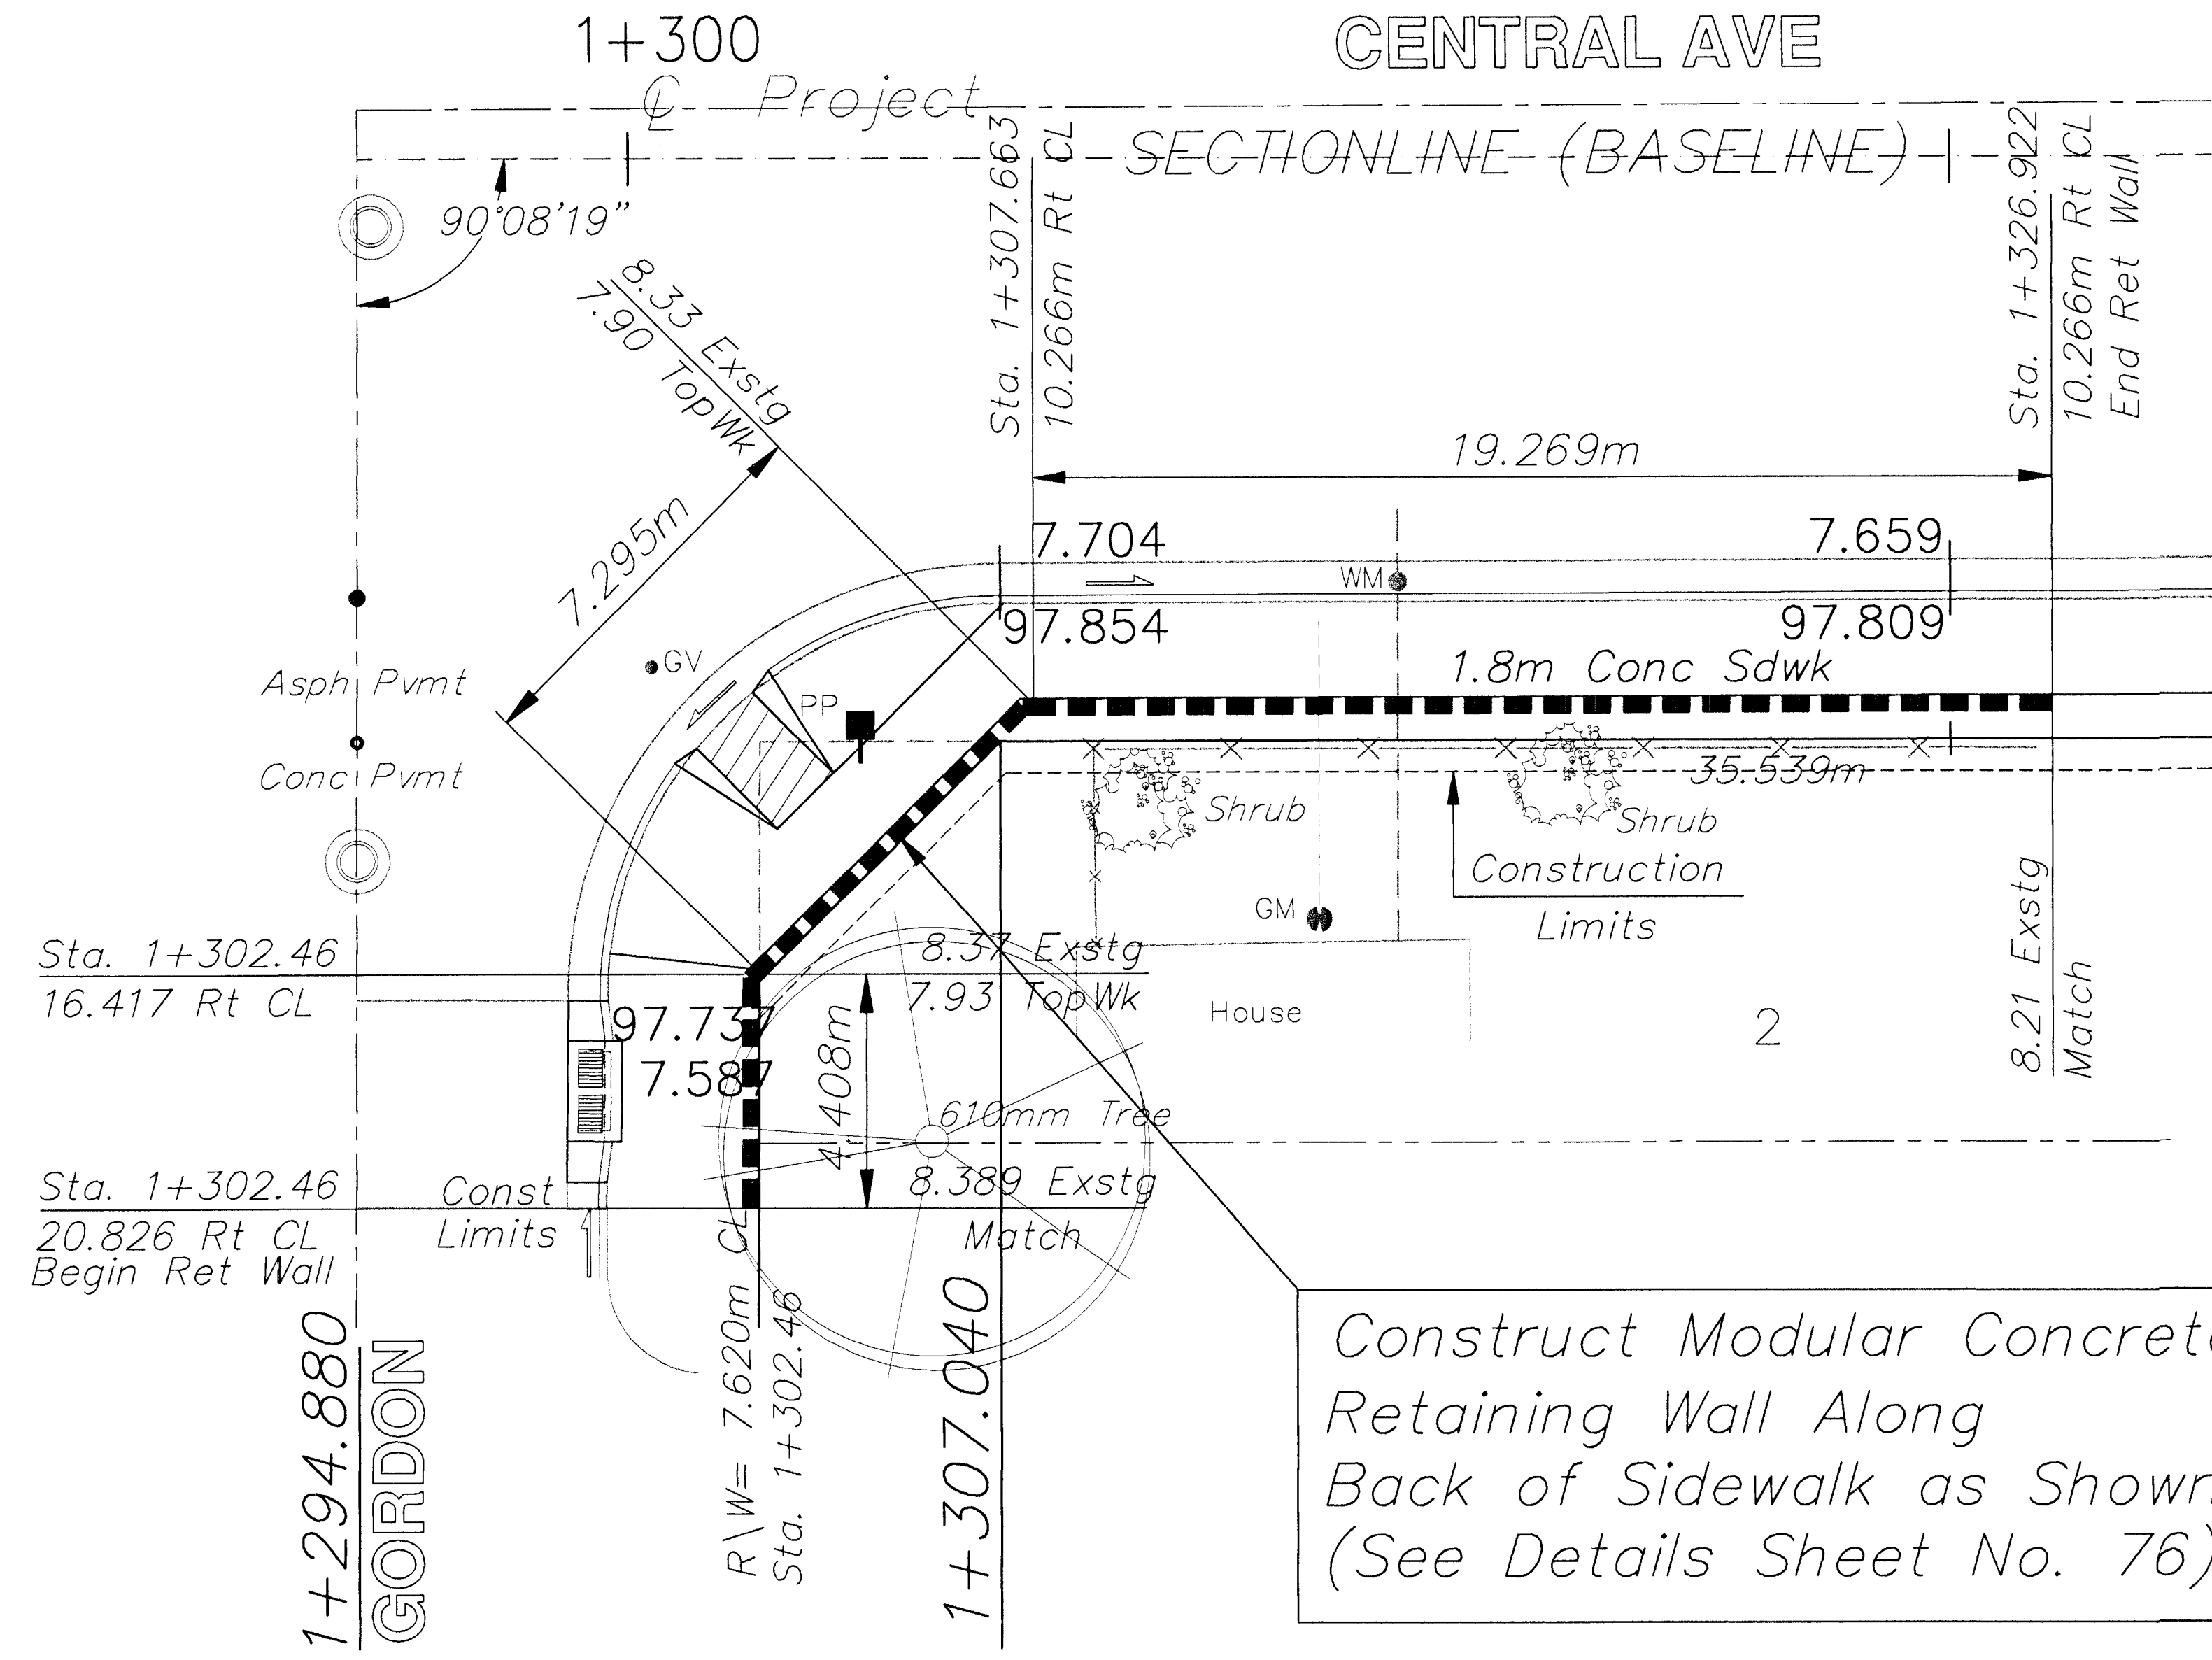

Construct Modular Concrete Retaining Wall Along Back of Sidewalk as Shown. (See Details Sheet No. 76)

INSTALLATION, GRADING, LEVELING PAD, DRAIN TILE, ETC. AND ALL OTHER WORK NECESSARY TO CONSTRUCT RETAINING WALL SHALL BE SUBSIDIARY TO THE BID ITEM "RETAINING WALL (MODULAR CONCRETE)"

BID ITEM QUANTITIES (THIS SHEET) "RETAINING WALL (MODULAR CONCRETE)" 18.9 sq m

