
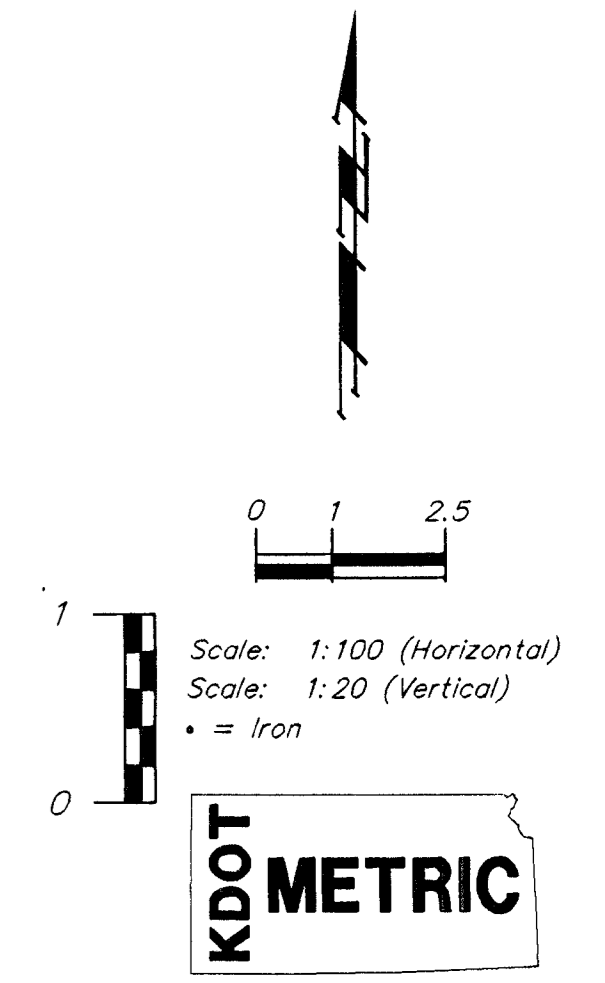


CENTRAL AVE. — Project —

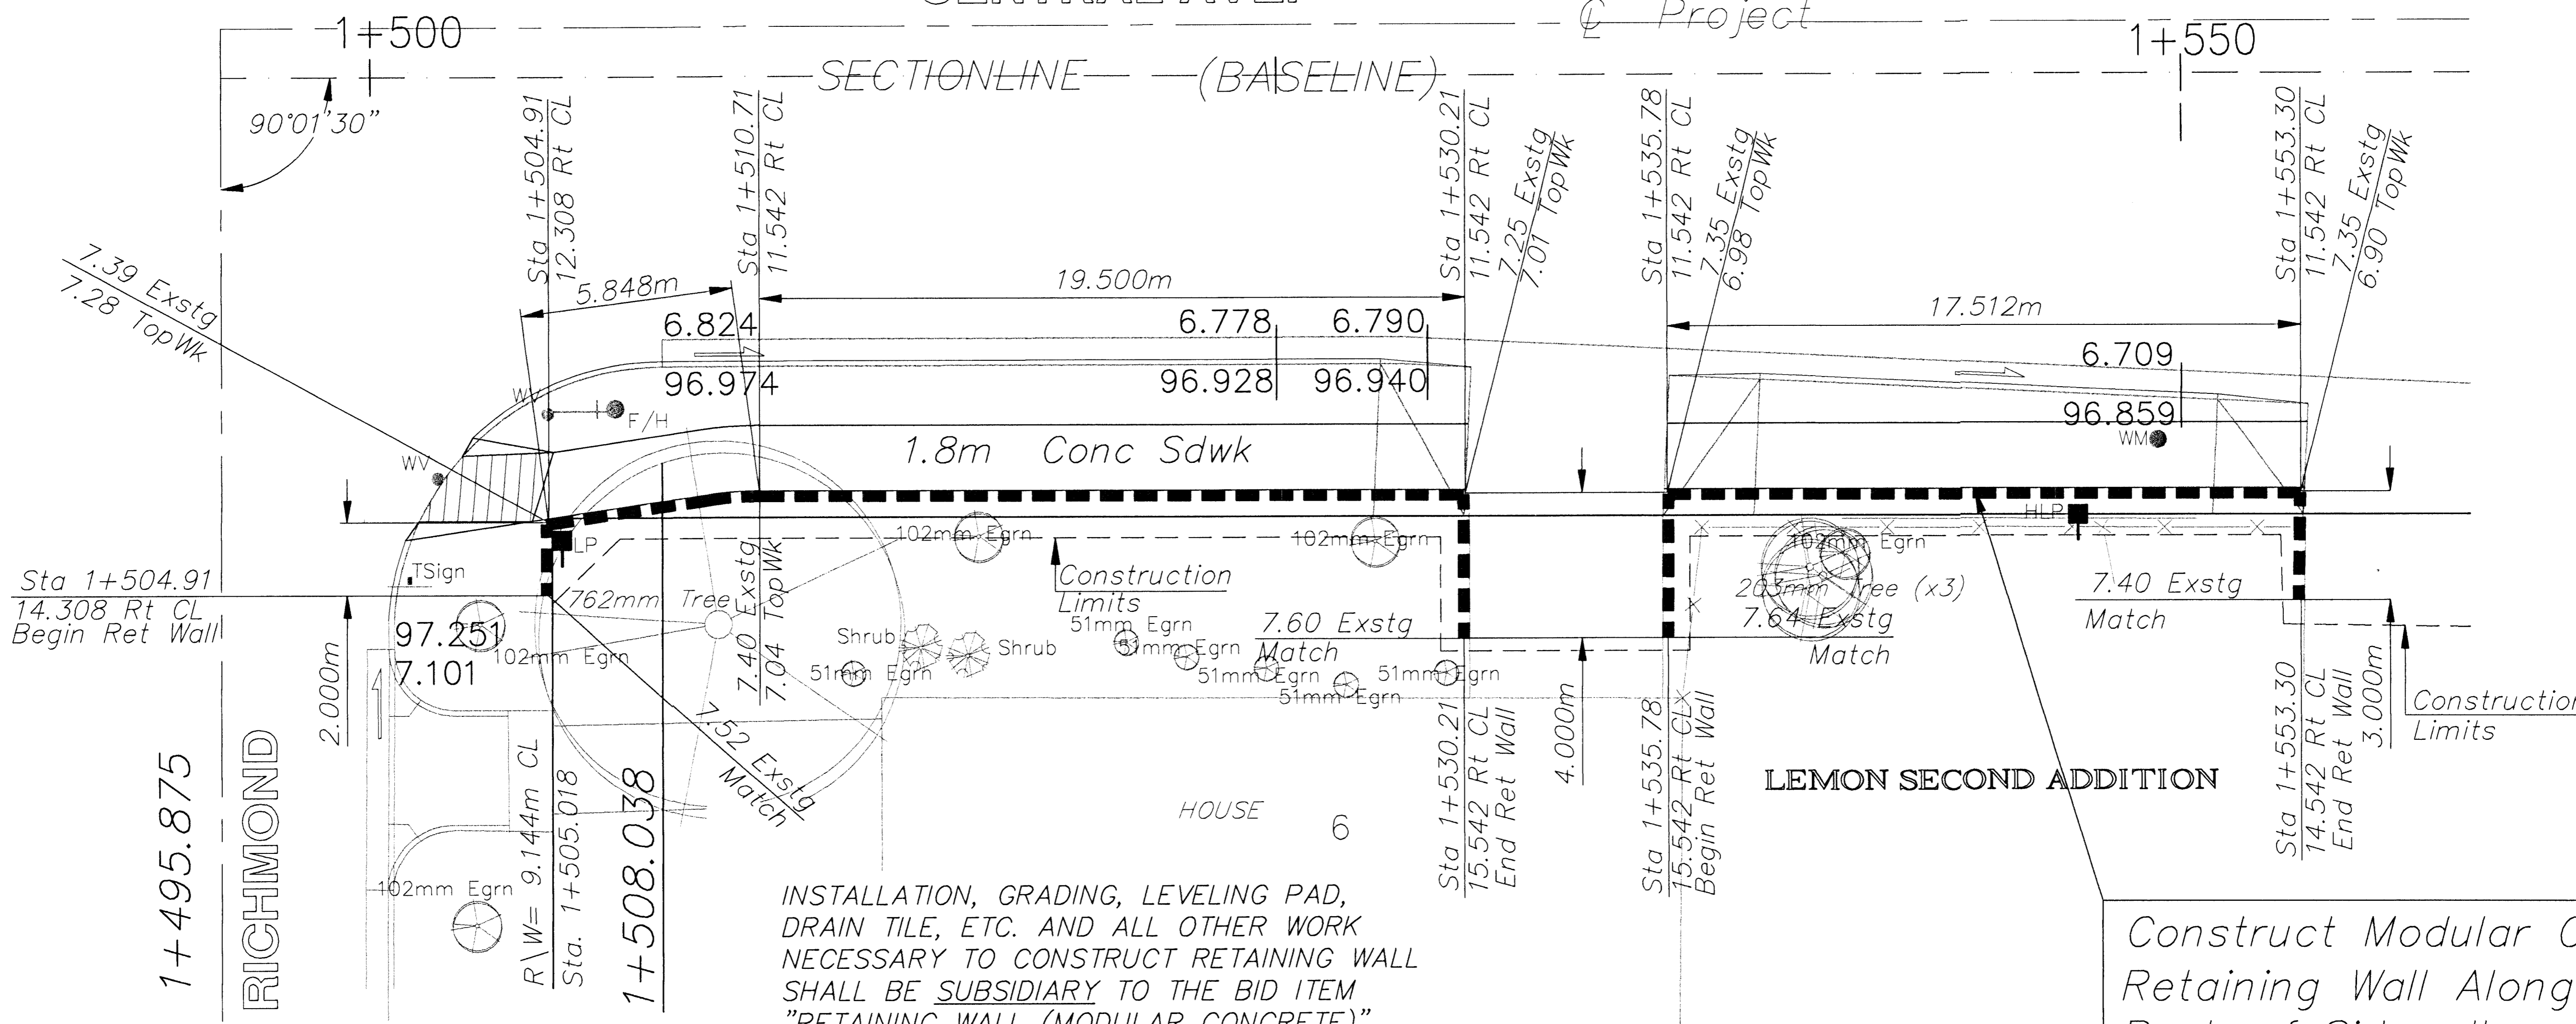

INSTALLATION, GRADING, LEVELING PAD, DRAIN TILE, ETC. AND ALL OTHER WORK NECESSARY TO CONSTRUCT RETAINING WALL SHALL BE SUBSIDIARY TO THE BID ITEM "RETAINING WALL (MODULAR CONCRETE)"

Construct Modular Concrete Retaining Wall Along Back of Sidewalk as Shown. (See Details Sheet No. 76)

BID ITEM QUANTITIES (THIS SHEET)  
"RETAINING WALL (MODULAR CONCRETE)" 37.5 sq m

