

# CENTRAL AVENUE

## WATER MAIN & SANITARY SEWER IMPROVEMENTS

WEST ST. TO McLEAN BLVD.

Project Nos.



**448-88918**

**468-82912**

CITY OF WICHITA, KANSAS  
Michael E. Lindebak, P.E. City Engineer



SCALE: 1:2000

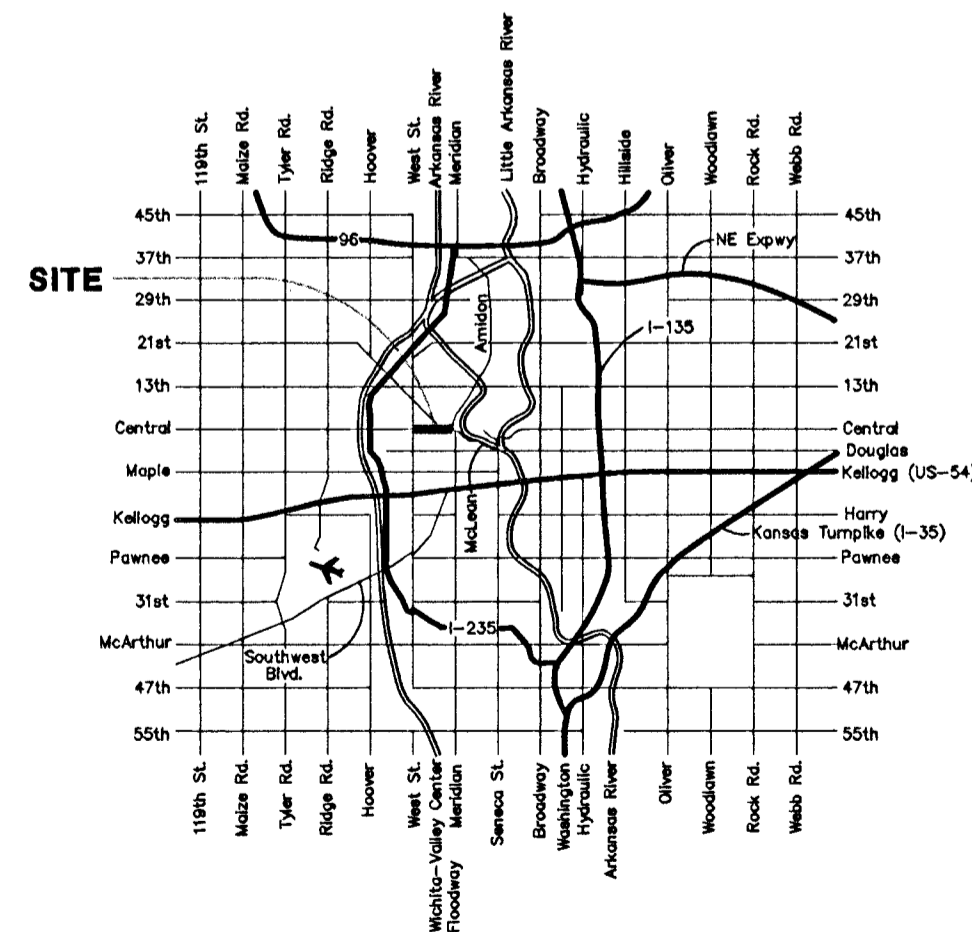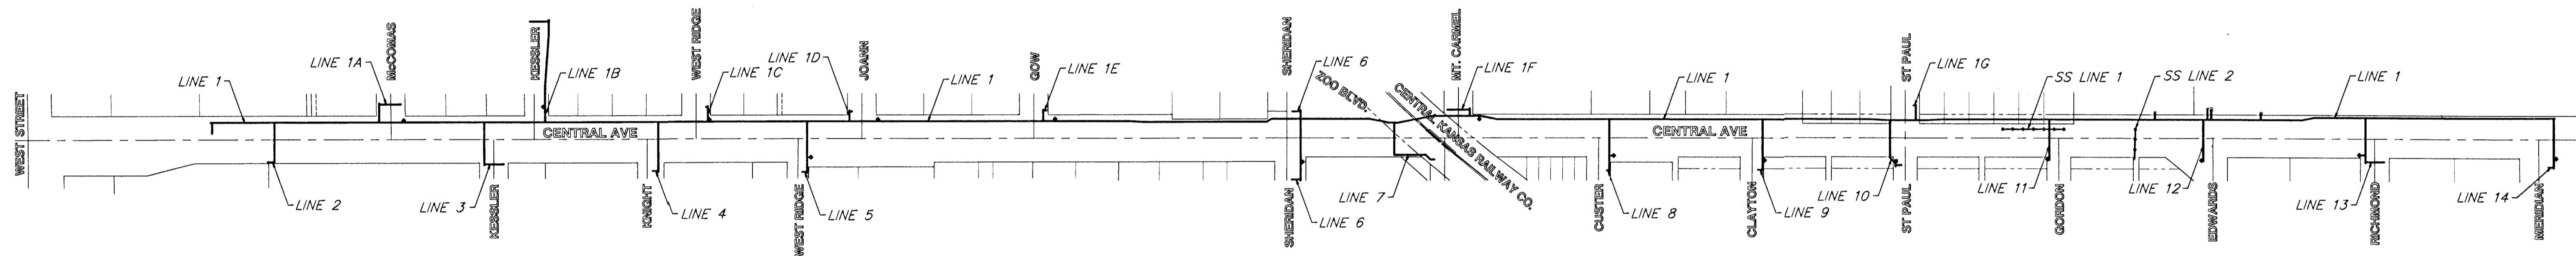

Vicinity Map

### Benchmarks

- |  |   |
|--|---|
| <p><b>BM #1</b> - City Disc Located @ 18.47m Southeast of the Section Corner Monument @ the intersection of Central and West Street.<br/>Elev. = 399.073 SI Units (1309.28 MSL Datum)</p> <p><b>BM #2</b> - "□" Top of Curb @ 4.72m West and 27.83m North of the Centerline of both Central and Kessler.<br/>Elev. = 398.546 SI Units (1307.55 MSL Datum)</p> <p><b>BM #3</b> - "□" Top of Curb @ 4.72m East and 24.69m South of the Centerline of both Central and Knight.<br/>Elev. = 398.558 SI Units (1307.59 MSL Datum)</p> <p><b>BM #4</b> - "□" Top of Curb @ 15.24m North and 4.72m West of the Centerline of both Joann and Central.<br/>Elev. = 398.589 SI Units (1307.69 MSL Datum)</p> <p><b>BM #5</b> - City Disc Located @ 9.14m South and 12.8m East of the Centerline of both Sheridan and Central.<br/>Elev. = 399.012 SI Units (1309.08 MSL Datum)</p> | <p><b>BM #6</b> - "□" Top of Curb @ 31.09m South and 4.72m West of the Centerline of both Custer and Central.<br/>Elev. = 398.607 SI Units (1307.75 MSL Datum)</p> <p><b>BM #7</b> - "□" Top of Curb @ 48.62m North and 4.72m East of the Centerline of both St. Paul and Central.<br/>Elev. = 398.144 SI Units (1306.23 MSL Datum)</p> <p><b>BM #8</b> - "□" Top of Curb @ 31.39m South and 4.72m East of the Centerline of both Edwards and Central.<br/>Elev. = 397.997 SI Units (1305.75 MSL Datum)</p> <p><b>BM #9</b> - City Disc Located @ 12.89m South and 10.91m West of the Centerline of both Meridian and Central.<br/>Elev. = 397.379 SI Units (1303.71 MSL Datum)</p> |
|--|---|

### Index

Title Sheet	87
Water General Notes	88
Standard Water Assembly Details	89
Water Plan/Profile Sheets	90-111
Water Meter Tables & Water System Quantities	112
SS General Notes	113
SS Plan/Profile Sheets	114
Manhole Detail	115

**METRIC**

November, 1998