


BENCHMARKS



BM #7 - "Top of Curb @ 48.62m North and 4.72m East of the Centerline of both St. Paul and Central.
Elev. = 398.144 SI Units (1306.23 MSL Datum)

Scale: 1:200 (Horizontal)
Scale: 1:40 (Vertical)

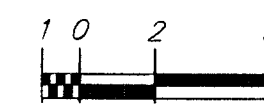

METRIC

FHWA REGION NO.	STATE	PROJECT NO.	FISCAL YEAR	SHEET NO.	TOTAL SHEETS
7	KANSAS		1998	98	202

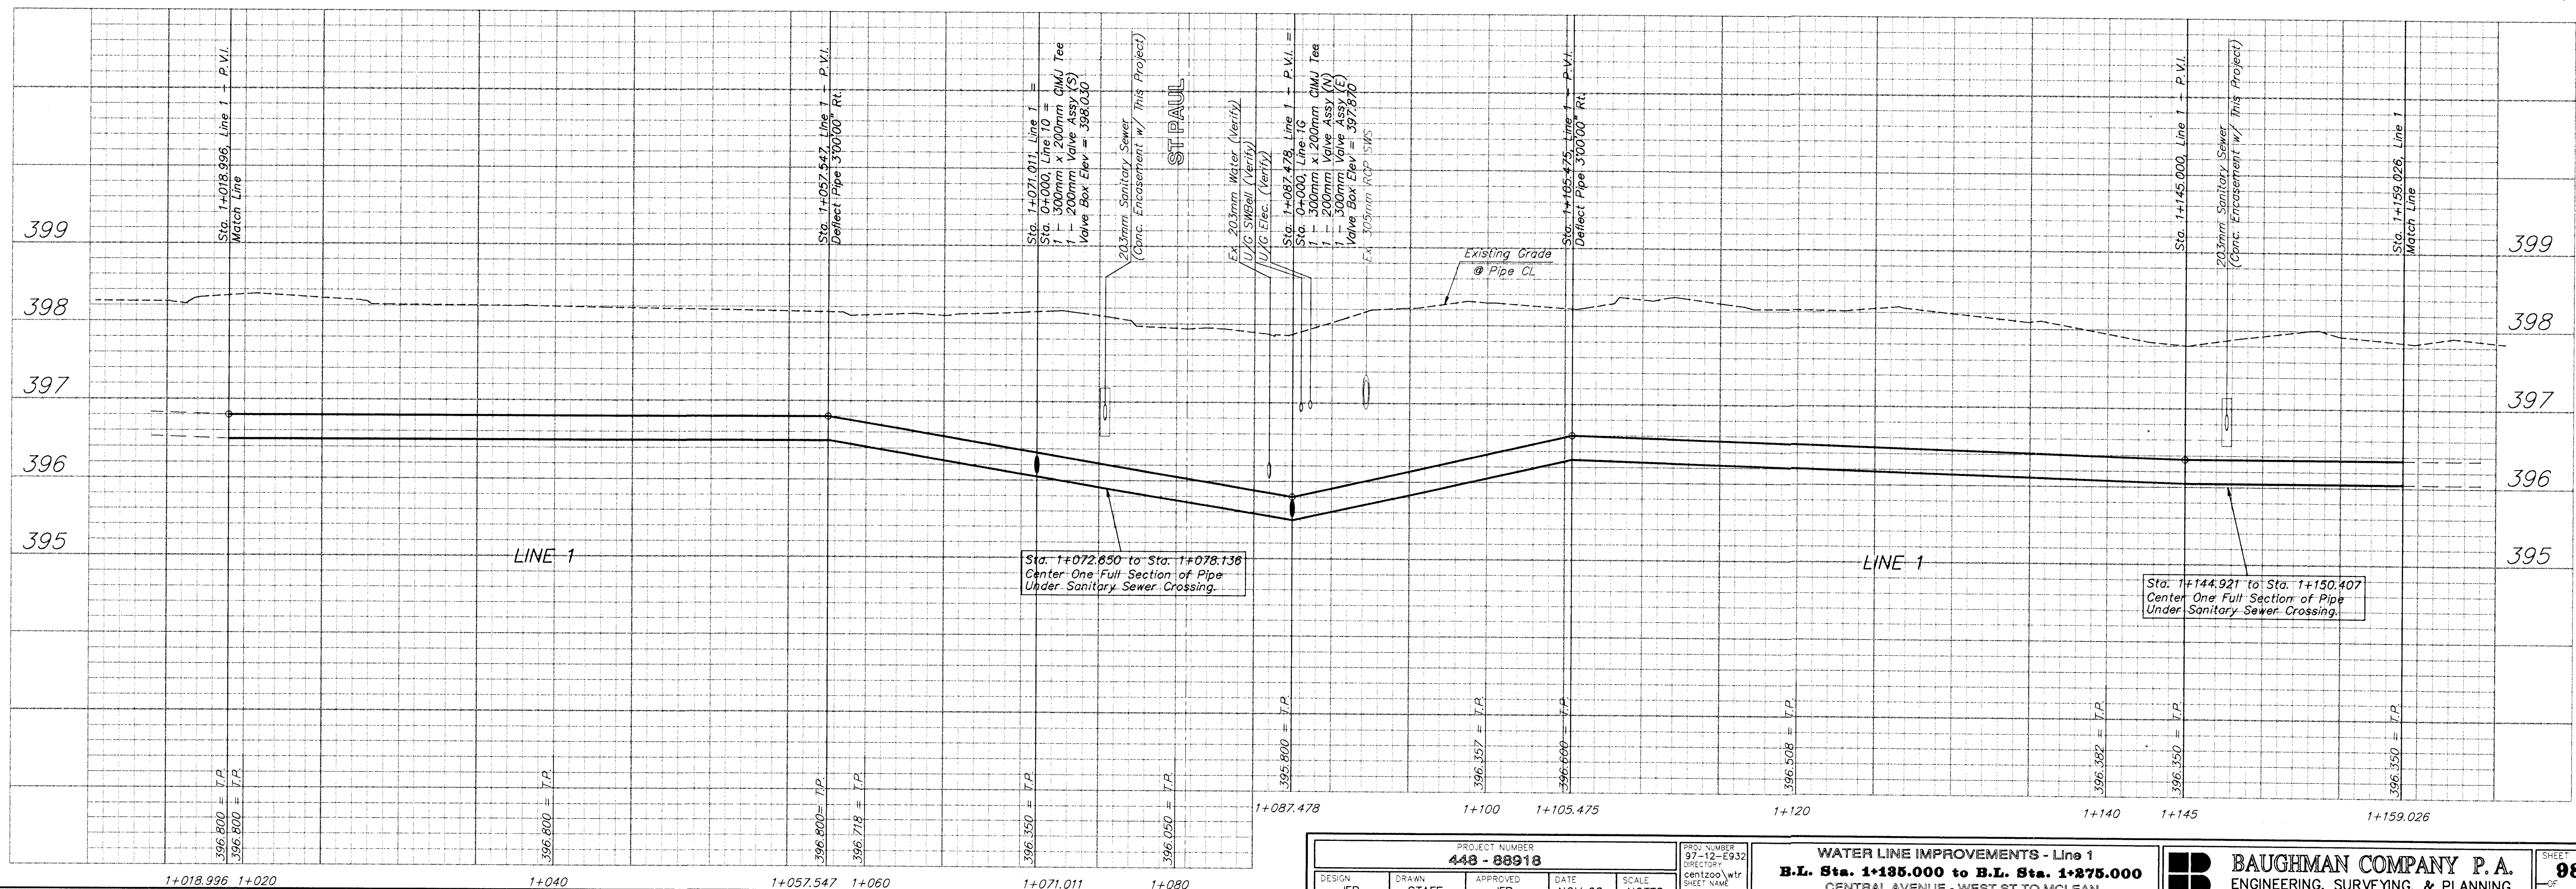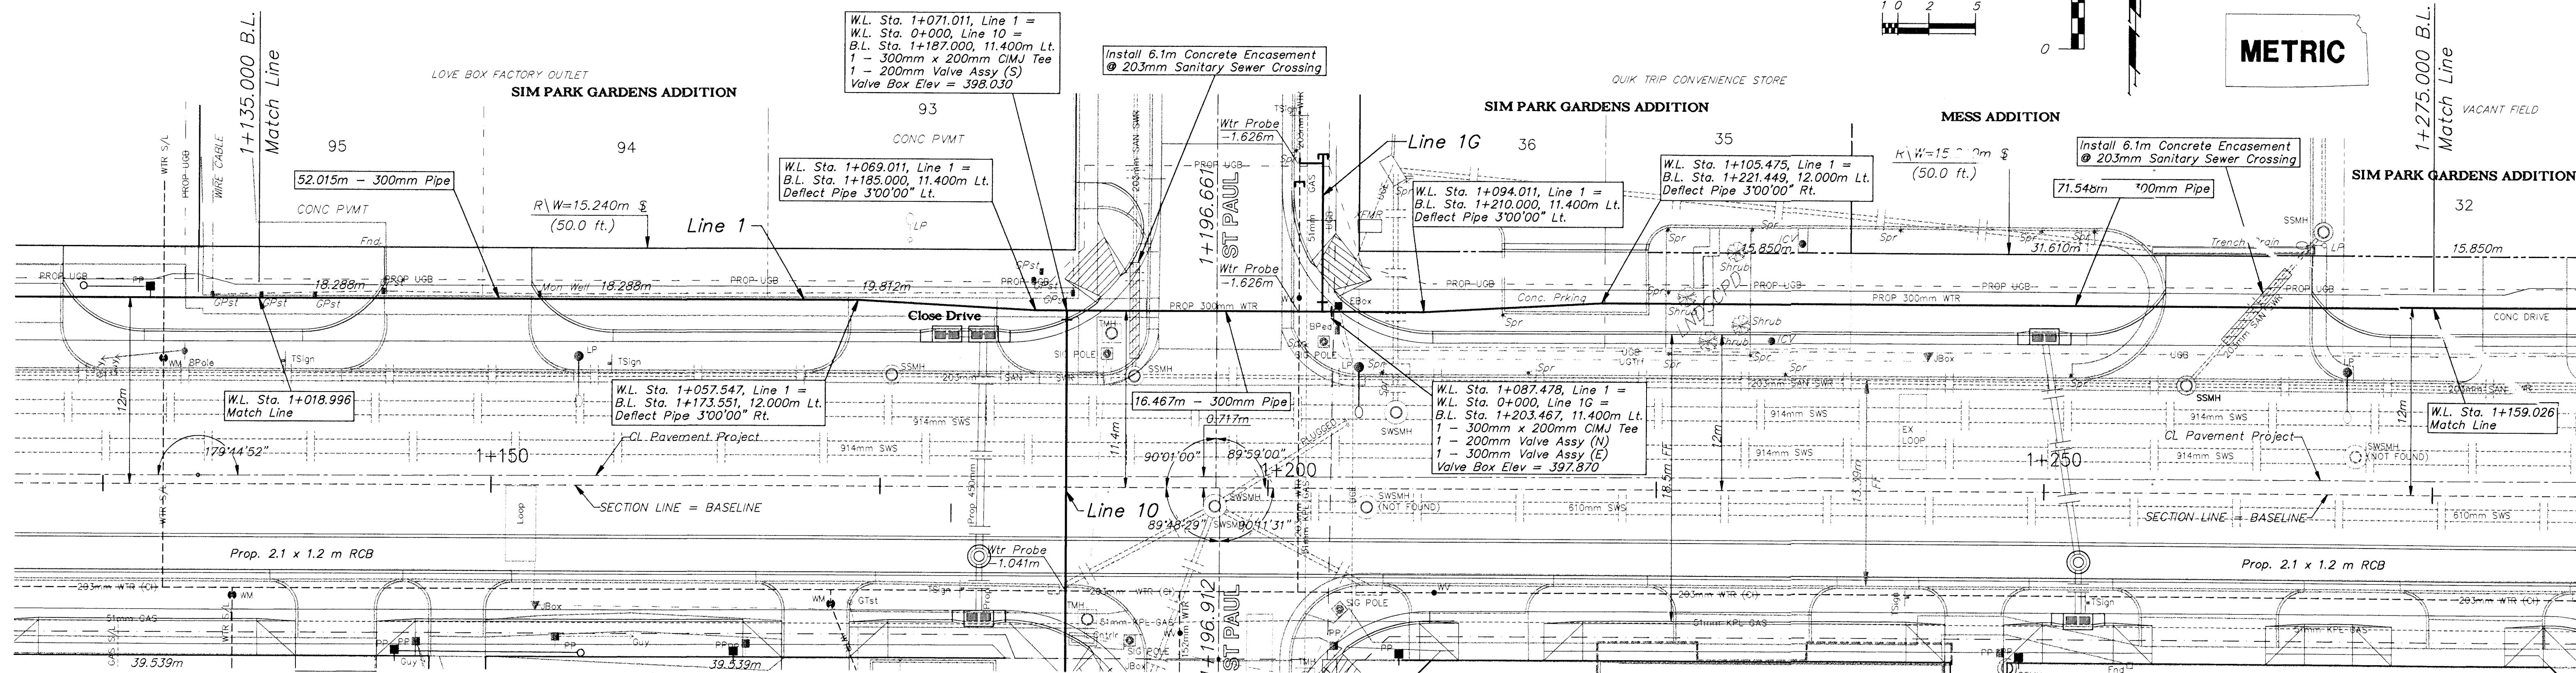

DESIGN	DRAWN	APPROVED	DATE	SCALE
JFB	STAFF	JFB	NOV 98	NOTED

PROJECT NUMBER	37-12-E932
DIRECTOR	Centzoo/wtr
SHEET NAME	wtr9.dwg

WATER LINE IMPROVEMENTS - Line 1
B.L. Sta. 1+135.000 to B.L. Sta. 1+275.000
CENTRAL AVENUE - WEST ST TO MCLEAN

BAUGHMAN COMPANY P.A.
ENGINEERING, SURVEYING, & PLANNING
316-282-7271 • 315 ELLIS • WICHITA, KANSAS 67211

SHEET	98
OF	202