
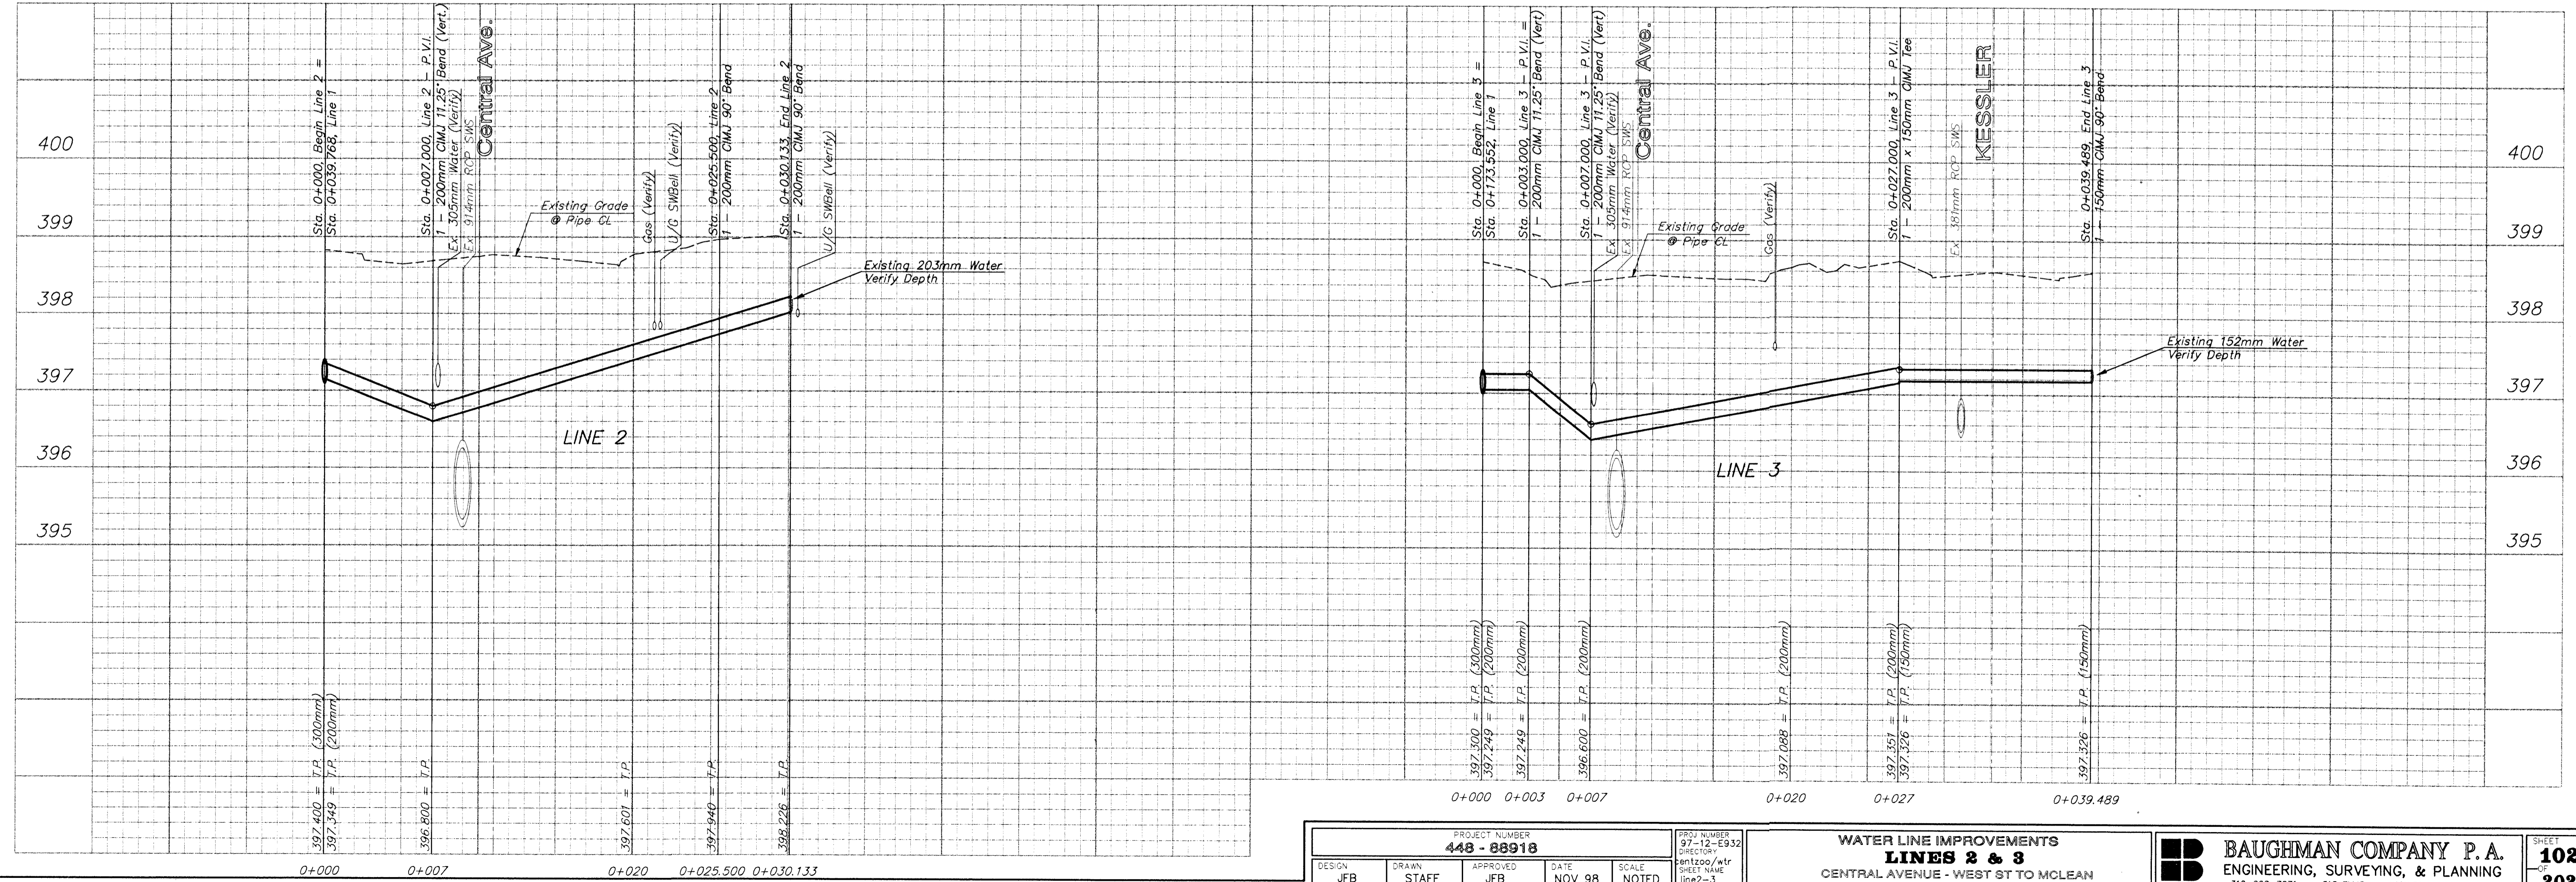
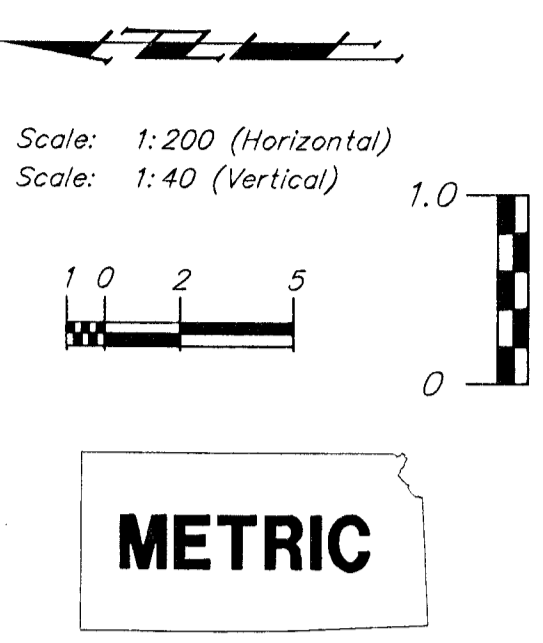
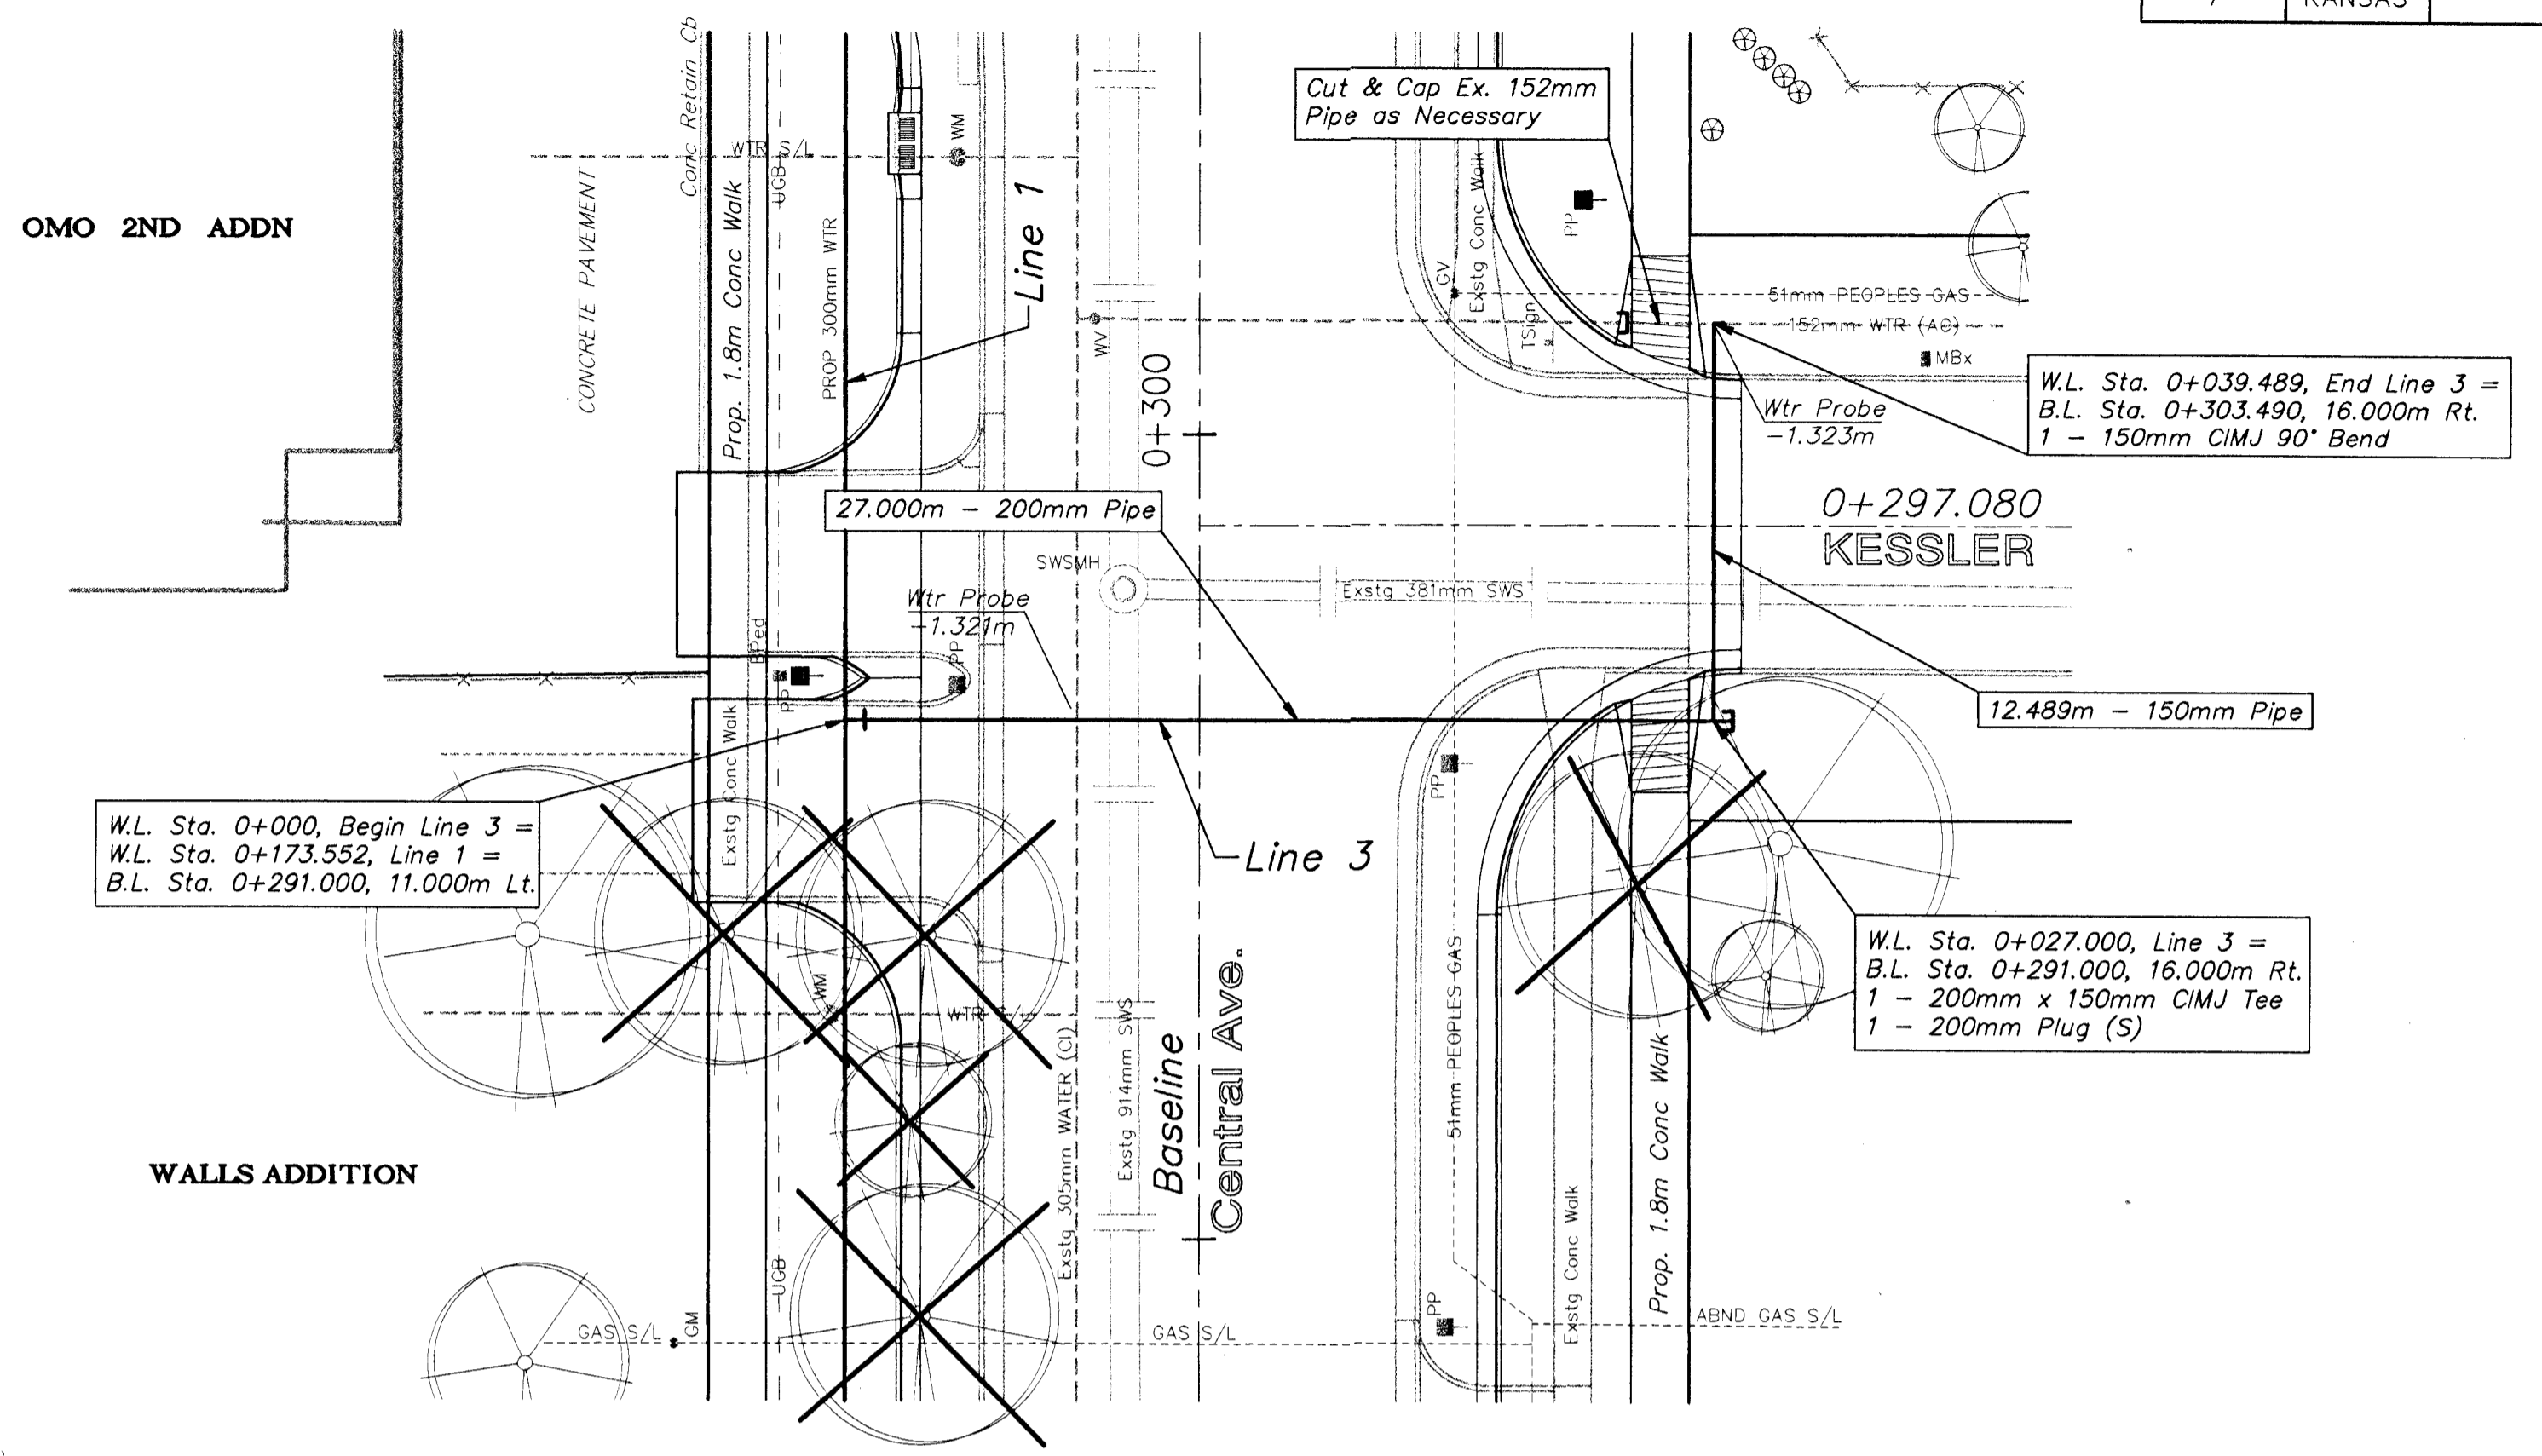


FHWA REGION NO.	STATE	PROJECT NO.	FISCAL YEAR	SHEET NO.	TOTAL SHEETS
7	KANSAS		1998	102	202

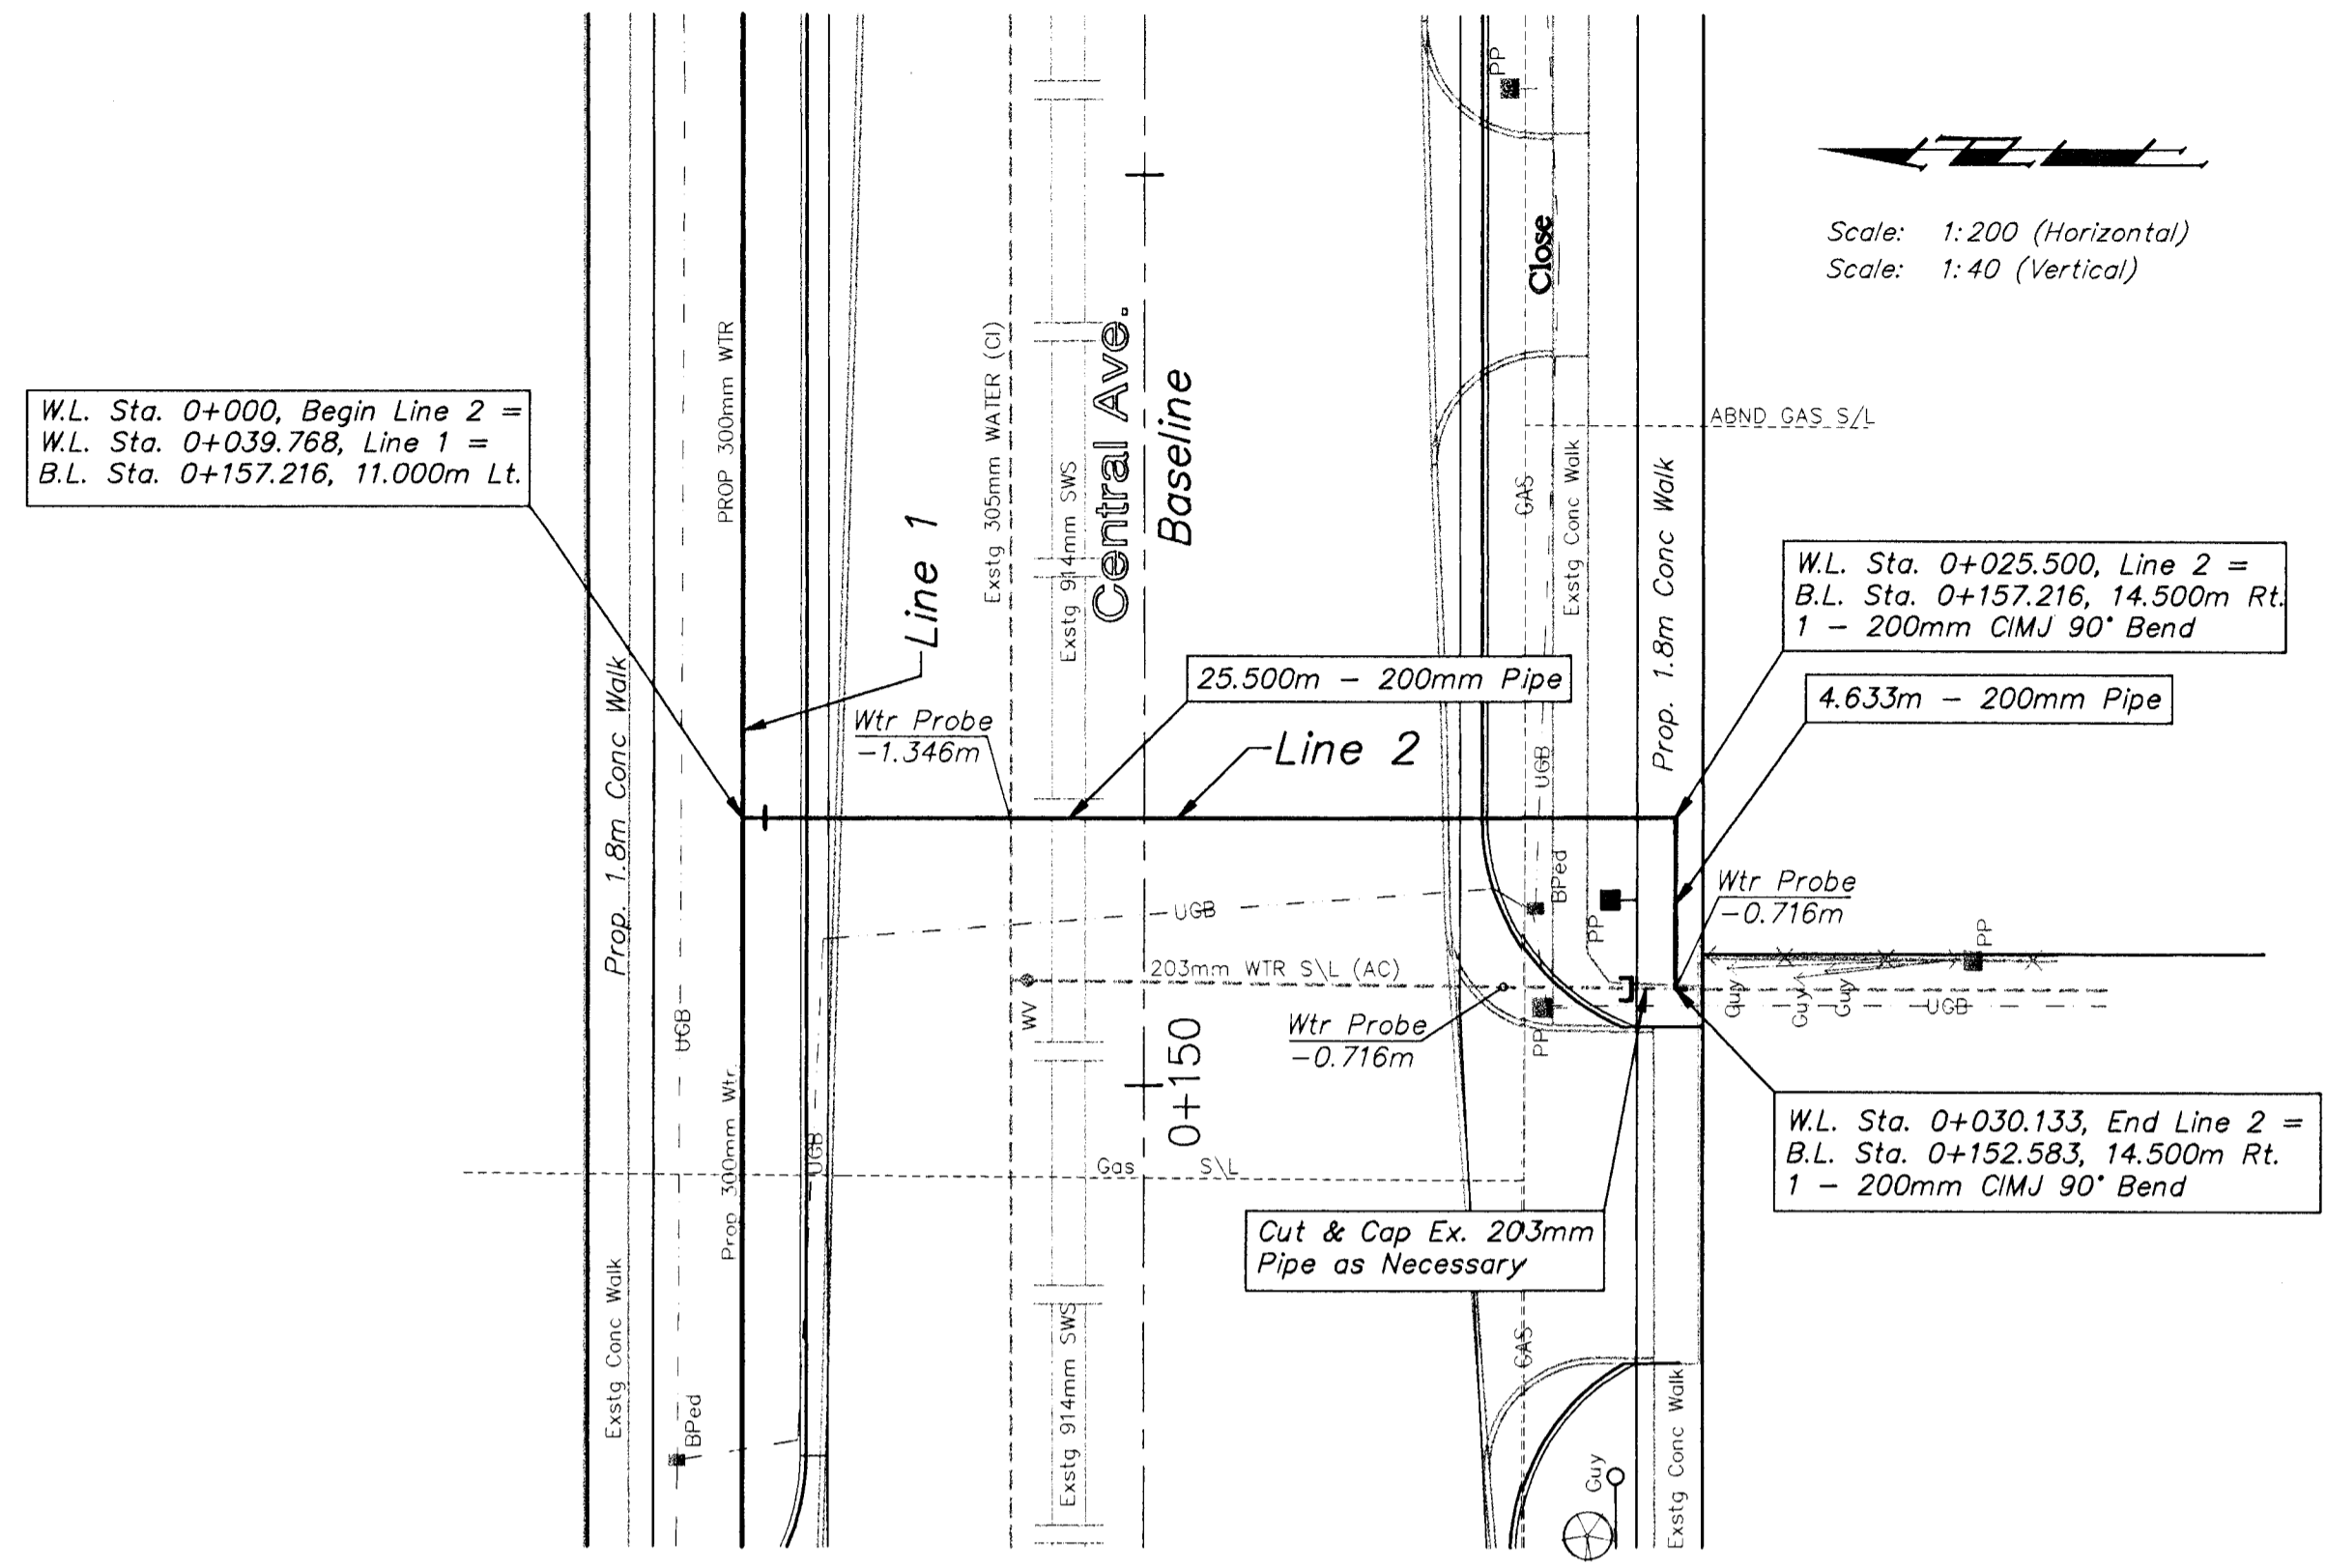

DESIGN	DRAWN	APPROVED	DATE	SCALE
JFB	STAFF	JFB	NOV 98	NOTED

PROJECT NUMBER
448-88918

PROJECT NUMBER
97-12-532
DIRECTOR
Pentzoo/wtr
SHEET NAME
line2-3

**WATER LINE IMPROVEMENTS
LINES 2 & 3
CENTRAL AVENUE - WEST ST TO MCLEAN**

BAUGHMAN COMPANY P.A.
ENGINEERING, SURVEYING, & PLANNING
316-262-7271 • 315 ELLIS • WICHITA, KANSAS 67211

SHEET
102
OF
202