



Scale: 1:200 (Horizontal)  
Scale: 1:40 (Vertical)

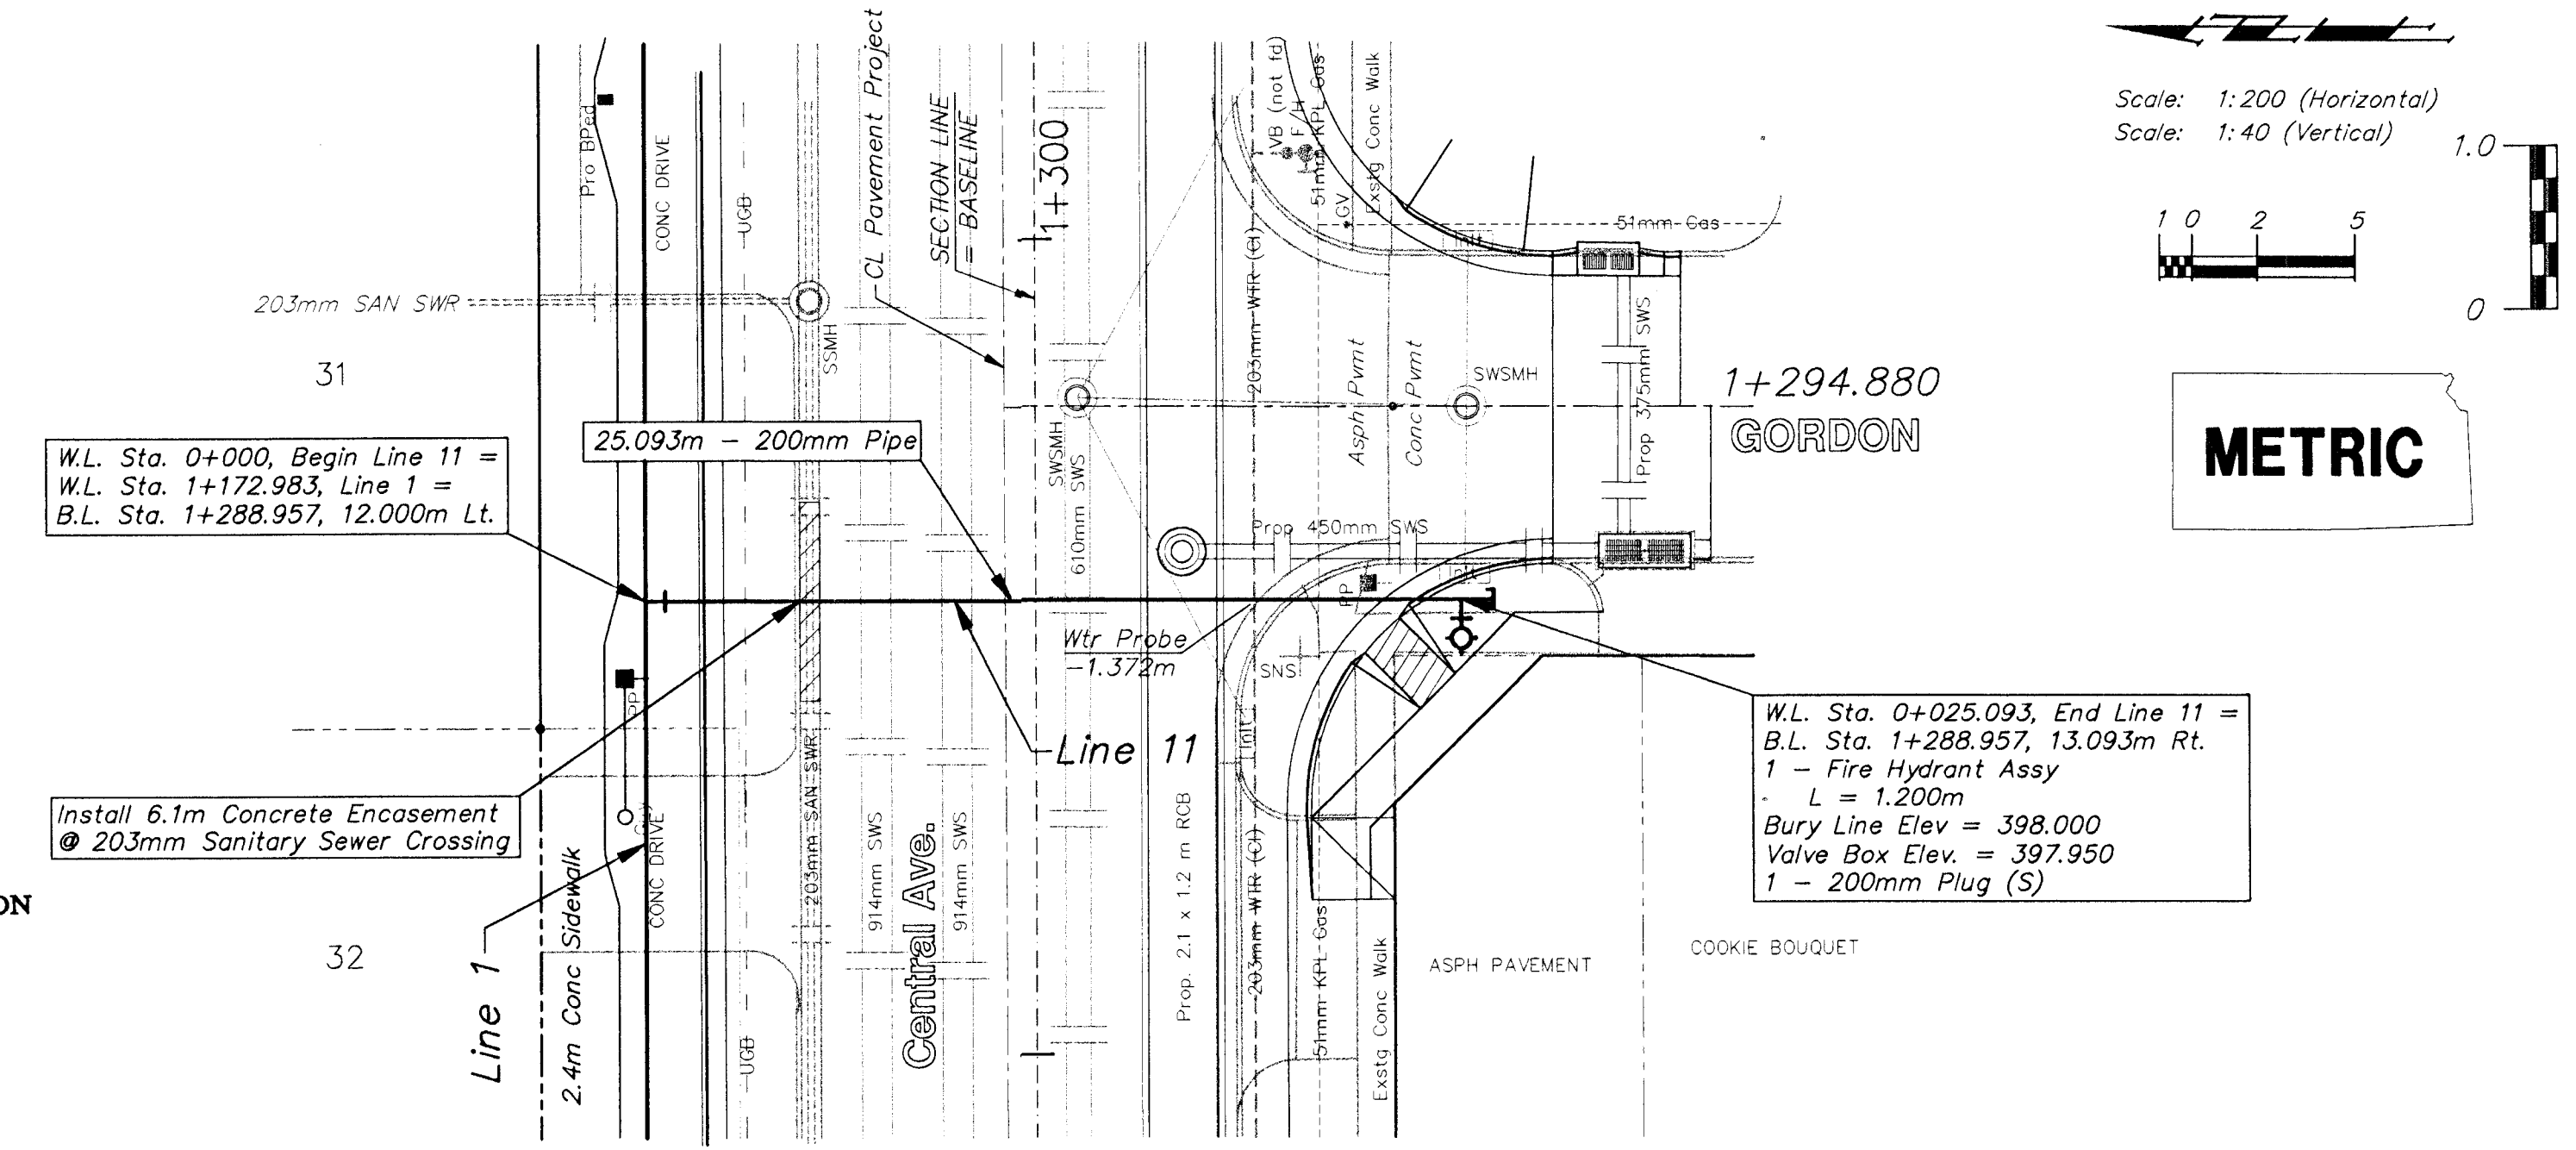

Scale: 1:200 (Horizontal)  
Scale: 1:40 (Vertical)

METRIC

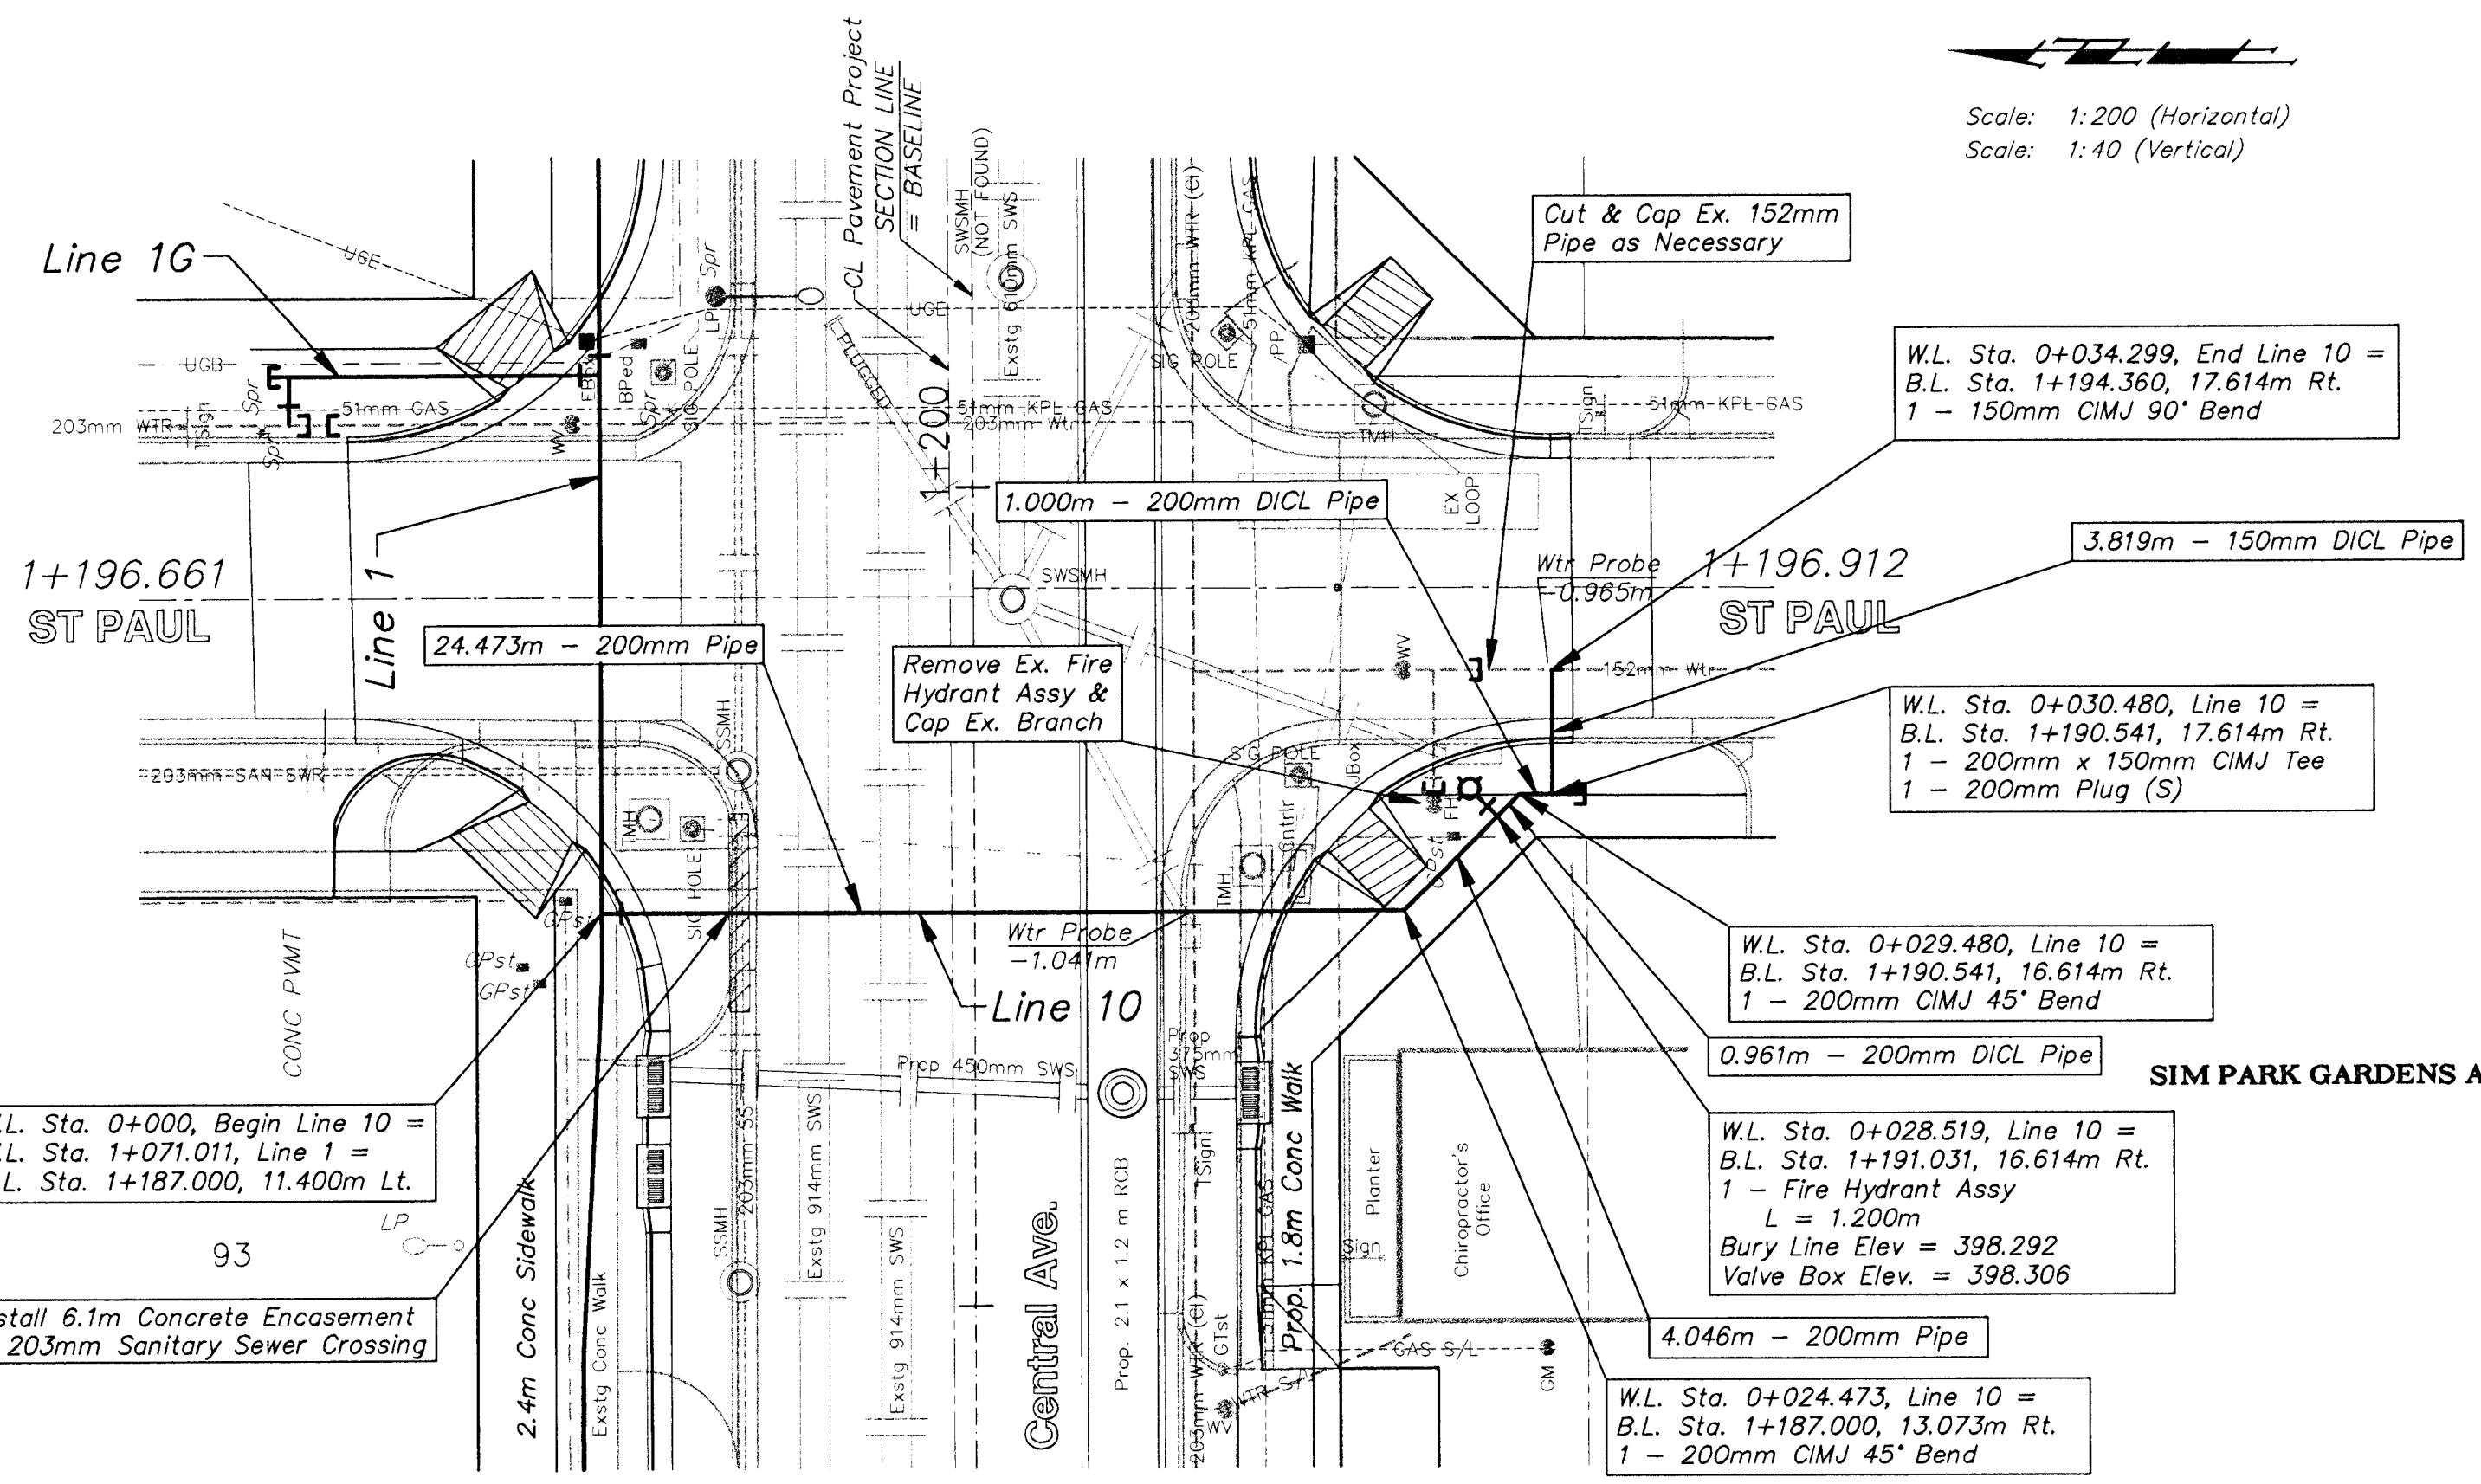