



FHWA REGION NO.	STATE	PROJECT NO.	FISCAL YEAR	SHEET NO.	TOTAL SHEETS
7	KANSAS	87N-0094-01	1998	128	202

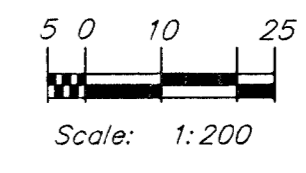

PLANT MATERIAL LOCATION

STATION	CENTER LINE OFFSET	DESCRIPTION
+151.5	11.8m Lt.	Shumard Oak
+163.8	11.8m Rt.	Spring Snow Crabapple
+163.8	11.8m Lt.	Spring Snow Crabapple
+174.5	11.8m Rt.	Spring Snow Crabapple
+174.5	11.8m Lt.	Spring Snow Crabapple
+184.9	11.8m Rt.	Spring Snow Crabapple
+184.9	11.8m Lt.	Spring Snow Crabapple
+206.3	11.8m Lt.	Shumard Oak
+208.0	11.8m Rt.	Spring Snow Crabapple
+221.3	11.8m Rt.	Spring Snow Crabapple
+232.5	11.8m Rt.	Spring Snow Crabapple
+245.3	11.8m Rt.	Spring Snow Crabapple
+256.0	11.8m Rt.	Spring Snow Crabapple
+260.3	11.8m Lt.	Shumard Oak
+266.5	11.8m Rt.	Spring Snow Crabapple
+274.4	11.8m Lt.	Shumard Oak
+276.3	11.8m Rt.	Spring Snow Crabapple

Note: See Plant Schedule for Material Sizes.

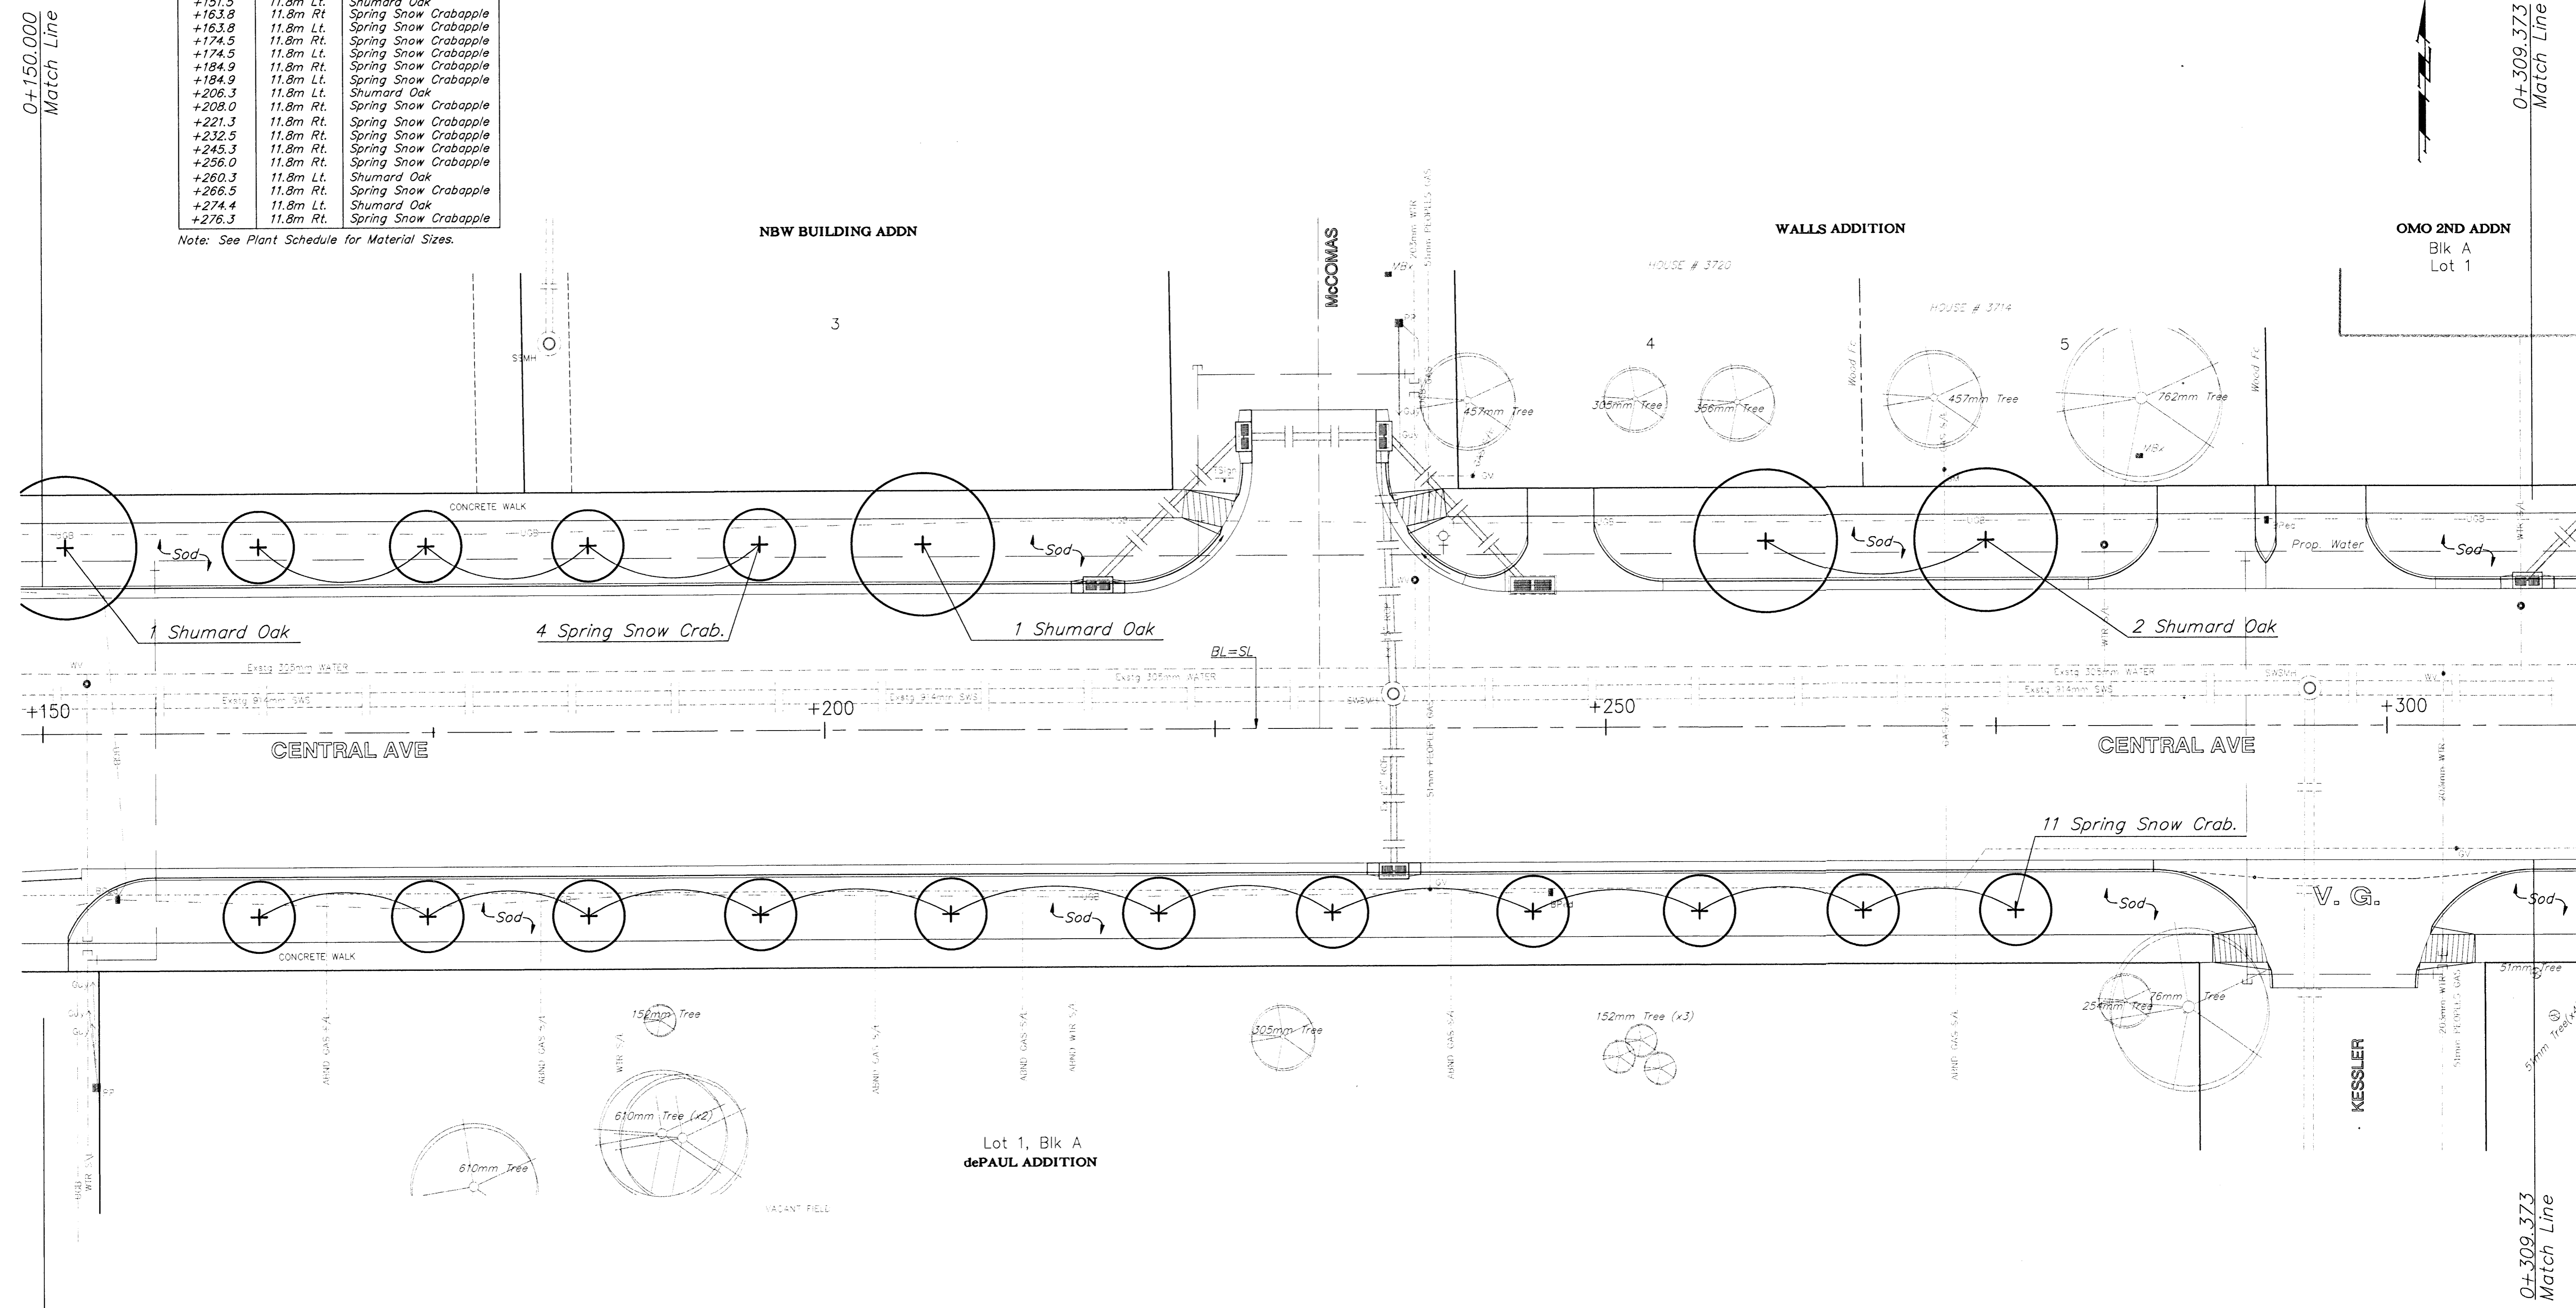

PROJECT NUMBER 472 - 82908					PROJ. NUMBER 95 08 E026		CENTRAL AVENUE LANDSCAPING PLANS Sta 0+150.000 to Sta 0+309.373		BAUGHMAN COMPANY P. A. ENGINEERING, SURVEYING, & PLANNING 318-262-7271 • 315 ELLIS • WICHITA, KANSAS 67211		SHEET 128 OF 202	
DESIGN JUL	DRAWN KWR	APPROVED PJM	DATE NOV 98	SCALE NOTED	DIRECTOR CENTZOO						SHEET NAME LSCAPE02	