


FHWA REGION NO.	STATE	PROJECT NO.	FISCAL YEAR	SHEET NO.	TOTAL SHEETS
7	KANSAS	97N-0094-01	1998	129	202

PLANT MATERIAL LOCATION

STATION	CENTER LINE OFFSET	DESCRIPTION
+312.3	11.8m Rt.	Amur Maple
+320.0	11.8m Rt.	Amur Maple
+326.6	11.8m Lt.	Amur Maple
+348.0	11.8m Lt.	Imperial Honeylocust
+348.4	11.8m Rt.	Goldenrain Tree
+356.7	11.8m Rt.	Goldenrain Tree
+364.3	11.8m Lt.	Goldenrain Tree
+365.3	11.8m Rt.	Goldenrain Tree
+373.5	11.8m Rt.	Goldenrain Tree
+381.0	11.8m Rt.	Goldenrain Tree
+385.0	11.8m Lt.	Goldenrain Tree
+296.4	11.8m Lt.	Shumard Oak
+408.3	11.8m Lt.	Goldenrain Tree
+422.2	11.8m Rt.	Amur Maple
+431.1	11.8m Rt.	Amur Maple
+438.8	11.8m Rt.	Amur Maple
+447.0	11.8m Rt.	Amur Maple
+447.0	11.8m Lt.	Imperial Honeylocust

Note: See Plant Schedule for Material Sizes.

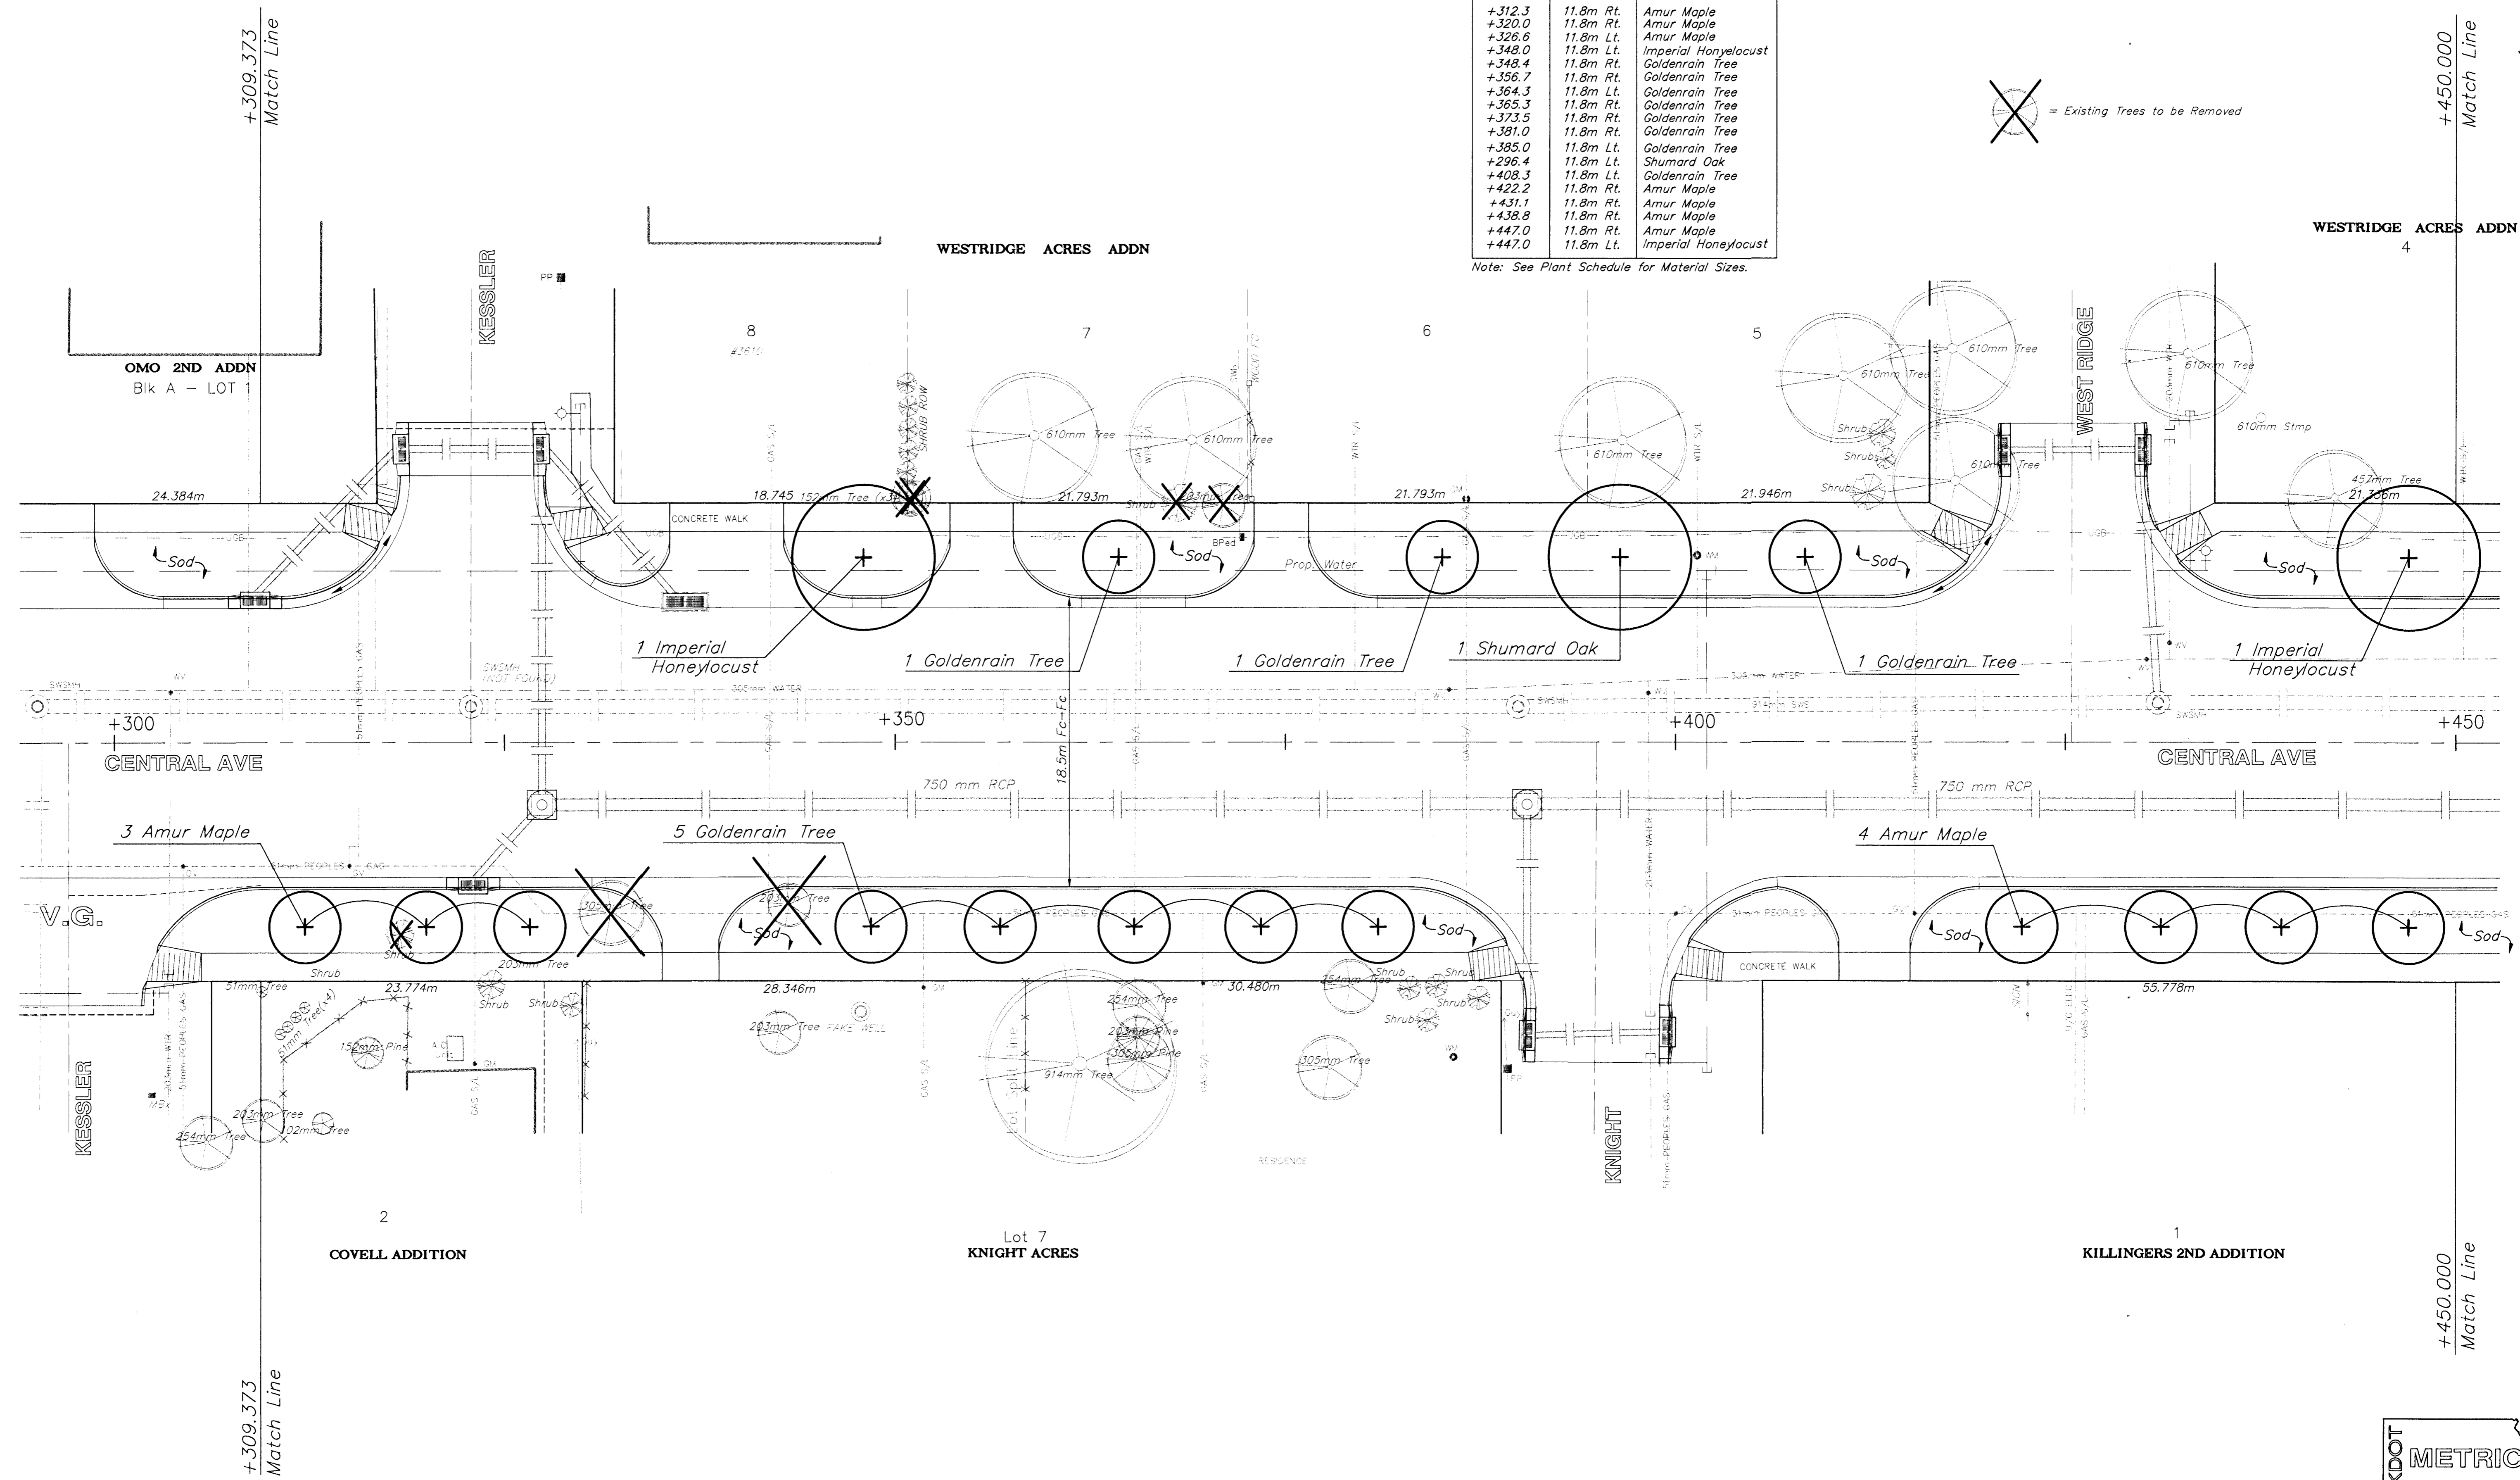

PROJECT NUMBER				
472 - 82908				
DESIGN	DRAWN	APPROVED	DATE	SCALE
JUL	KWR	PJM	NOV 98	NOTED

PROJECT NUMBER: 472 - 82908  
 PROJECT NAME: CENTRAL AVENUE  
 SHEET NAME: LANDSCAPING PLANS  
 LSCAPE03

**BAUGHMAN COMPANY P.A.**  
 ENGINEERING, SURVEYING, & PLANNING  
 316-282-7271 • 315 ELLIS • WICHITA, KANSAS 67211

SHEET 129 OF 202