



FHWA REGION NO.	STATE	PROJECT NO.	FISCAL YEAR	SHEET NO.	TOTAL SHEETS
7	KANSAS	87N-0094-01	1998	131	202

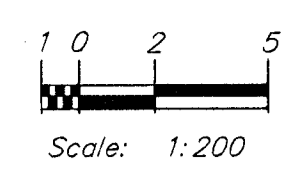

PLANT MATERIAL LOCATION

STATION	CENTER LINE OFFSET	DESCRIPTION
+600.8	12.2m Rt.	Chanticleer Pear
+622.0	12.2m Rt.	Chanticleer Pear
+628.5	12.2m Rt.	Chanticleer Pear
+635.1	12.2m Rt.	Chanticleer Pear
+646.7	12.2m Rt.	Chanticleer Pear
+656.3	12.2m Rt.	Chanticleer Pear
+657.3	12.2m Rt.	Chanticleer Pear
+665.1	12.2m Lt.	Shumard Oak
+673.0	12.2m Lt.	Chanticleer Pear
+678.5	12.2m Rt.	Chanticleer Pear
+686.6	12.2m Rt.	Chanticleer Pear
+698.3	12.2m Lt.	Shumard Oak
+708.0	12.2m Rt.	Chanticleer Pear
+729.5	12.2m Rt.	Chanticleer Pear
+735.6	12.2m Rt.	Chanticleer Pear

Note: See Plant Schedule for Material Sizes.

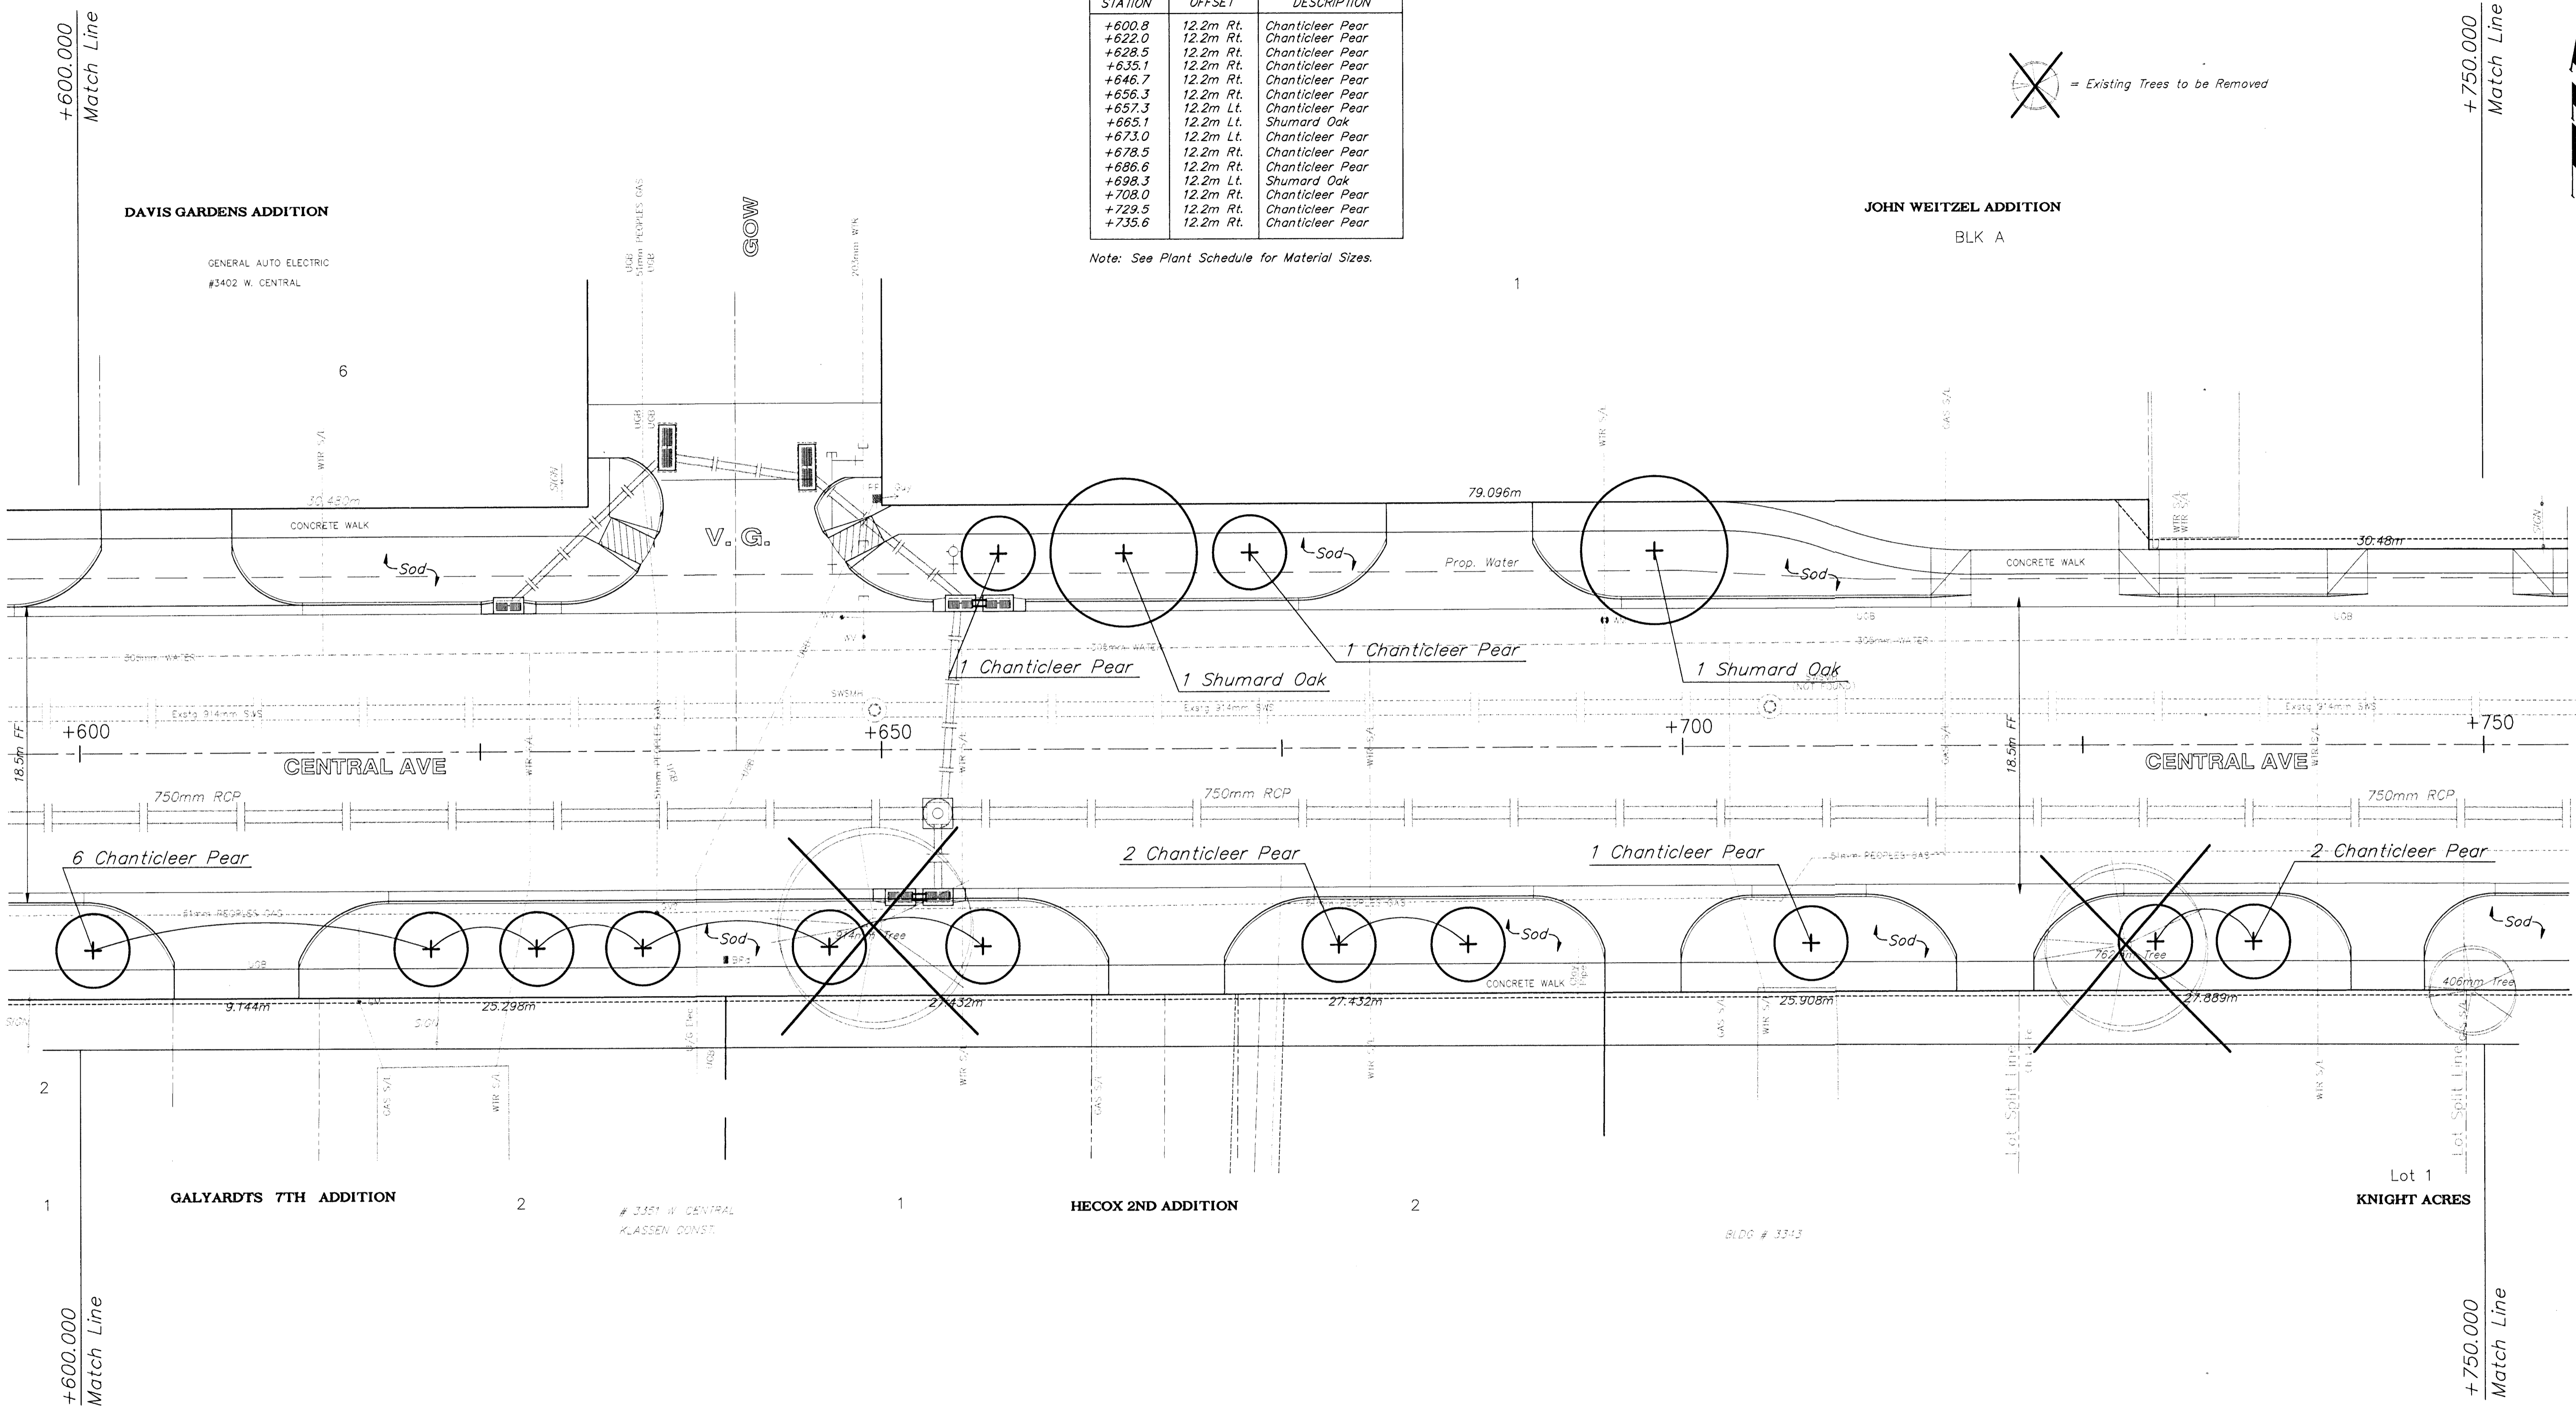

+600.000
Match Line

+750.000
Match Line

+600.000
Match Line

+750.000
Match Line



PROJECT NUMBER 472 - 82906				PRJ. NUMBER 95 05 E026		CENTRAL AVENUE LANDSCAPING PLANS		BAUGHMAN COMPANY P. A. ENGINEERING, SURVEYING, & PLANNING 318-282-7271 • 315 ELLIS • WICHITA, KANSAS 67211	SHEET 131 OF 202
DESIGN JUL	DRAWN KWR	APPROVED PJM	DATE NOV 98	SCALE NOTED	DIRECTOR CENTZOO SRET NAME LSCAPE05		Sta 0+600.000 to Sta 0+750.000		