


FHWA REGION NO.	STATE	PROJECT NO.	FISCAL YEAR	SHEET NO.	TOTAL SHEETS
7	KANSAS	87N-0094-01	1998	132	202

PLANT MATERIAL LOCATION

STATION	CENTER LINE OFFSET	DESCRIPTION
+755.1	12.2m Rt.	Chanticleer Pear
+764.2	12.2m Rt.	Chanticleer Pear

Note: See Plant Schedule for Material Sizes.

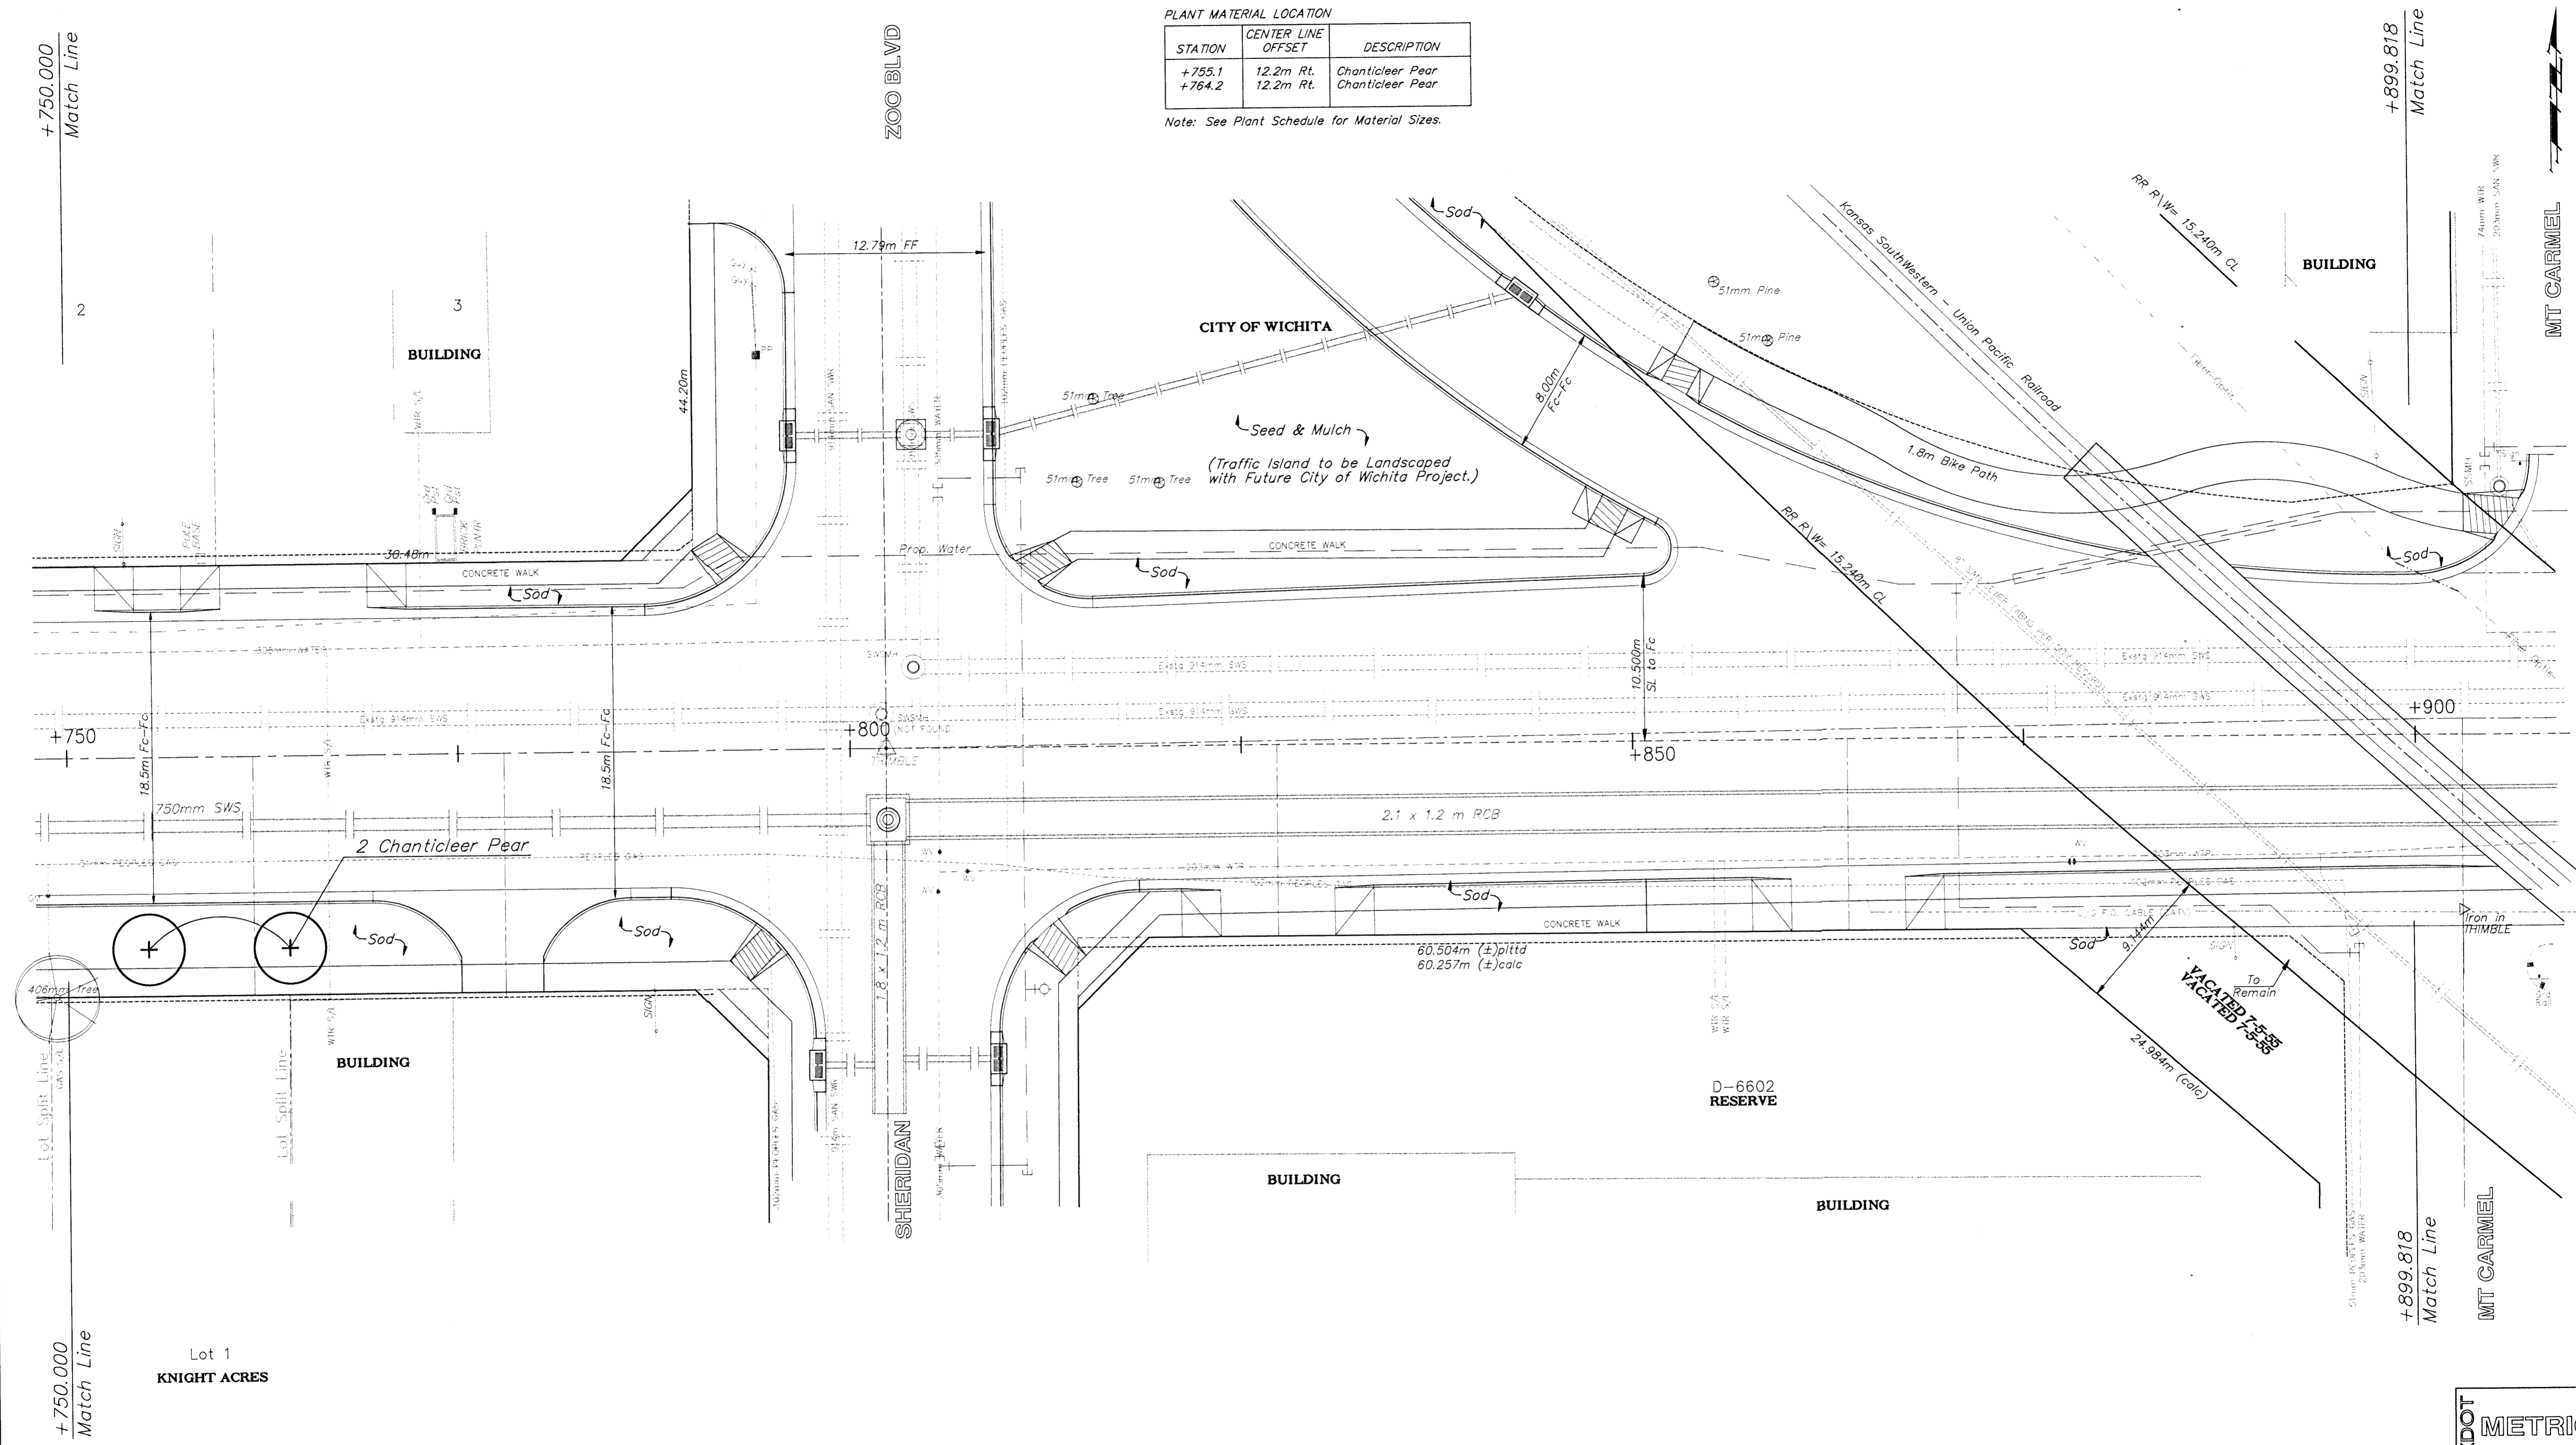

PROJECT NUMBER 472 - 82908				PROJ NUMBER 95 05 E026	
DESIGN JUL	DRAWN KWR	APPROVED PJM	DATE NOV 98	SCALE NOTED	
CENTRAL AVENUE LANDSCAPE PLANS Sta 0+750.000 to Sta 0+899.818				BAUGHMAN COMPANY P.A. ENGINEERING, SURVEYING, & PLANNING 316-262-7271 • 315 ELLIS • WICHITA, KANSAS 67211	
				SHEET OF 132 OF 202	