



FHWA REGION NO.	STATE	PROJECT NO.	FISCAL YEAR	SHEET NO.	TOTAL SHEETS
7	KANSAS	87N-0094-01	1998	133	202

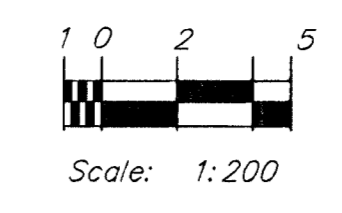

PLANT MATERIAL LOCATION

STATION	CENTER LINE OFFSET	DESCRIPTION
+949.4	11.8m Lt.	Amur Maple
+957.9	11.8m Lt.	Imperial Honeylocust
+968.3	11.8m Lt.	Imperial Honeylocust
+976.8	11.8m Lt.	Amur Maple
1+006.9	11.8m Lt.	Amur Maple
1+015.3	10.6m Lt.	Imperial Honeylocust
1+018.4	11.2m Rt.	Amur Maple
1+023.6	11.8m Lt.	Amur Maple
1+025.4	11.2m Rt.	Amur Maple

Note: See Plant Schedule for Material Sizes.

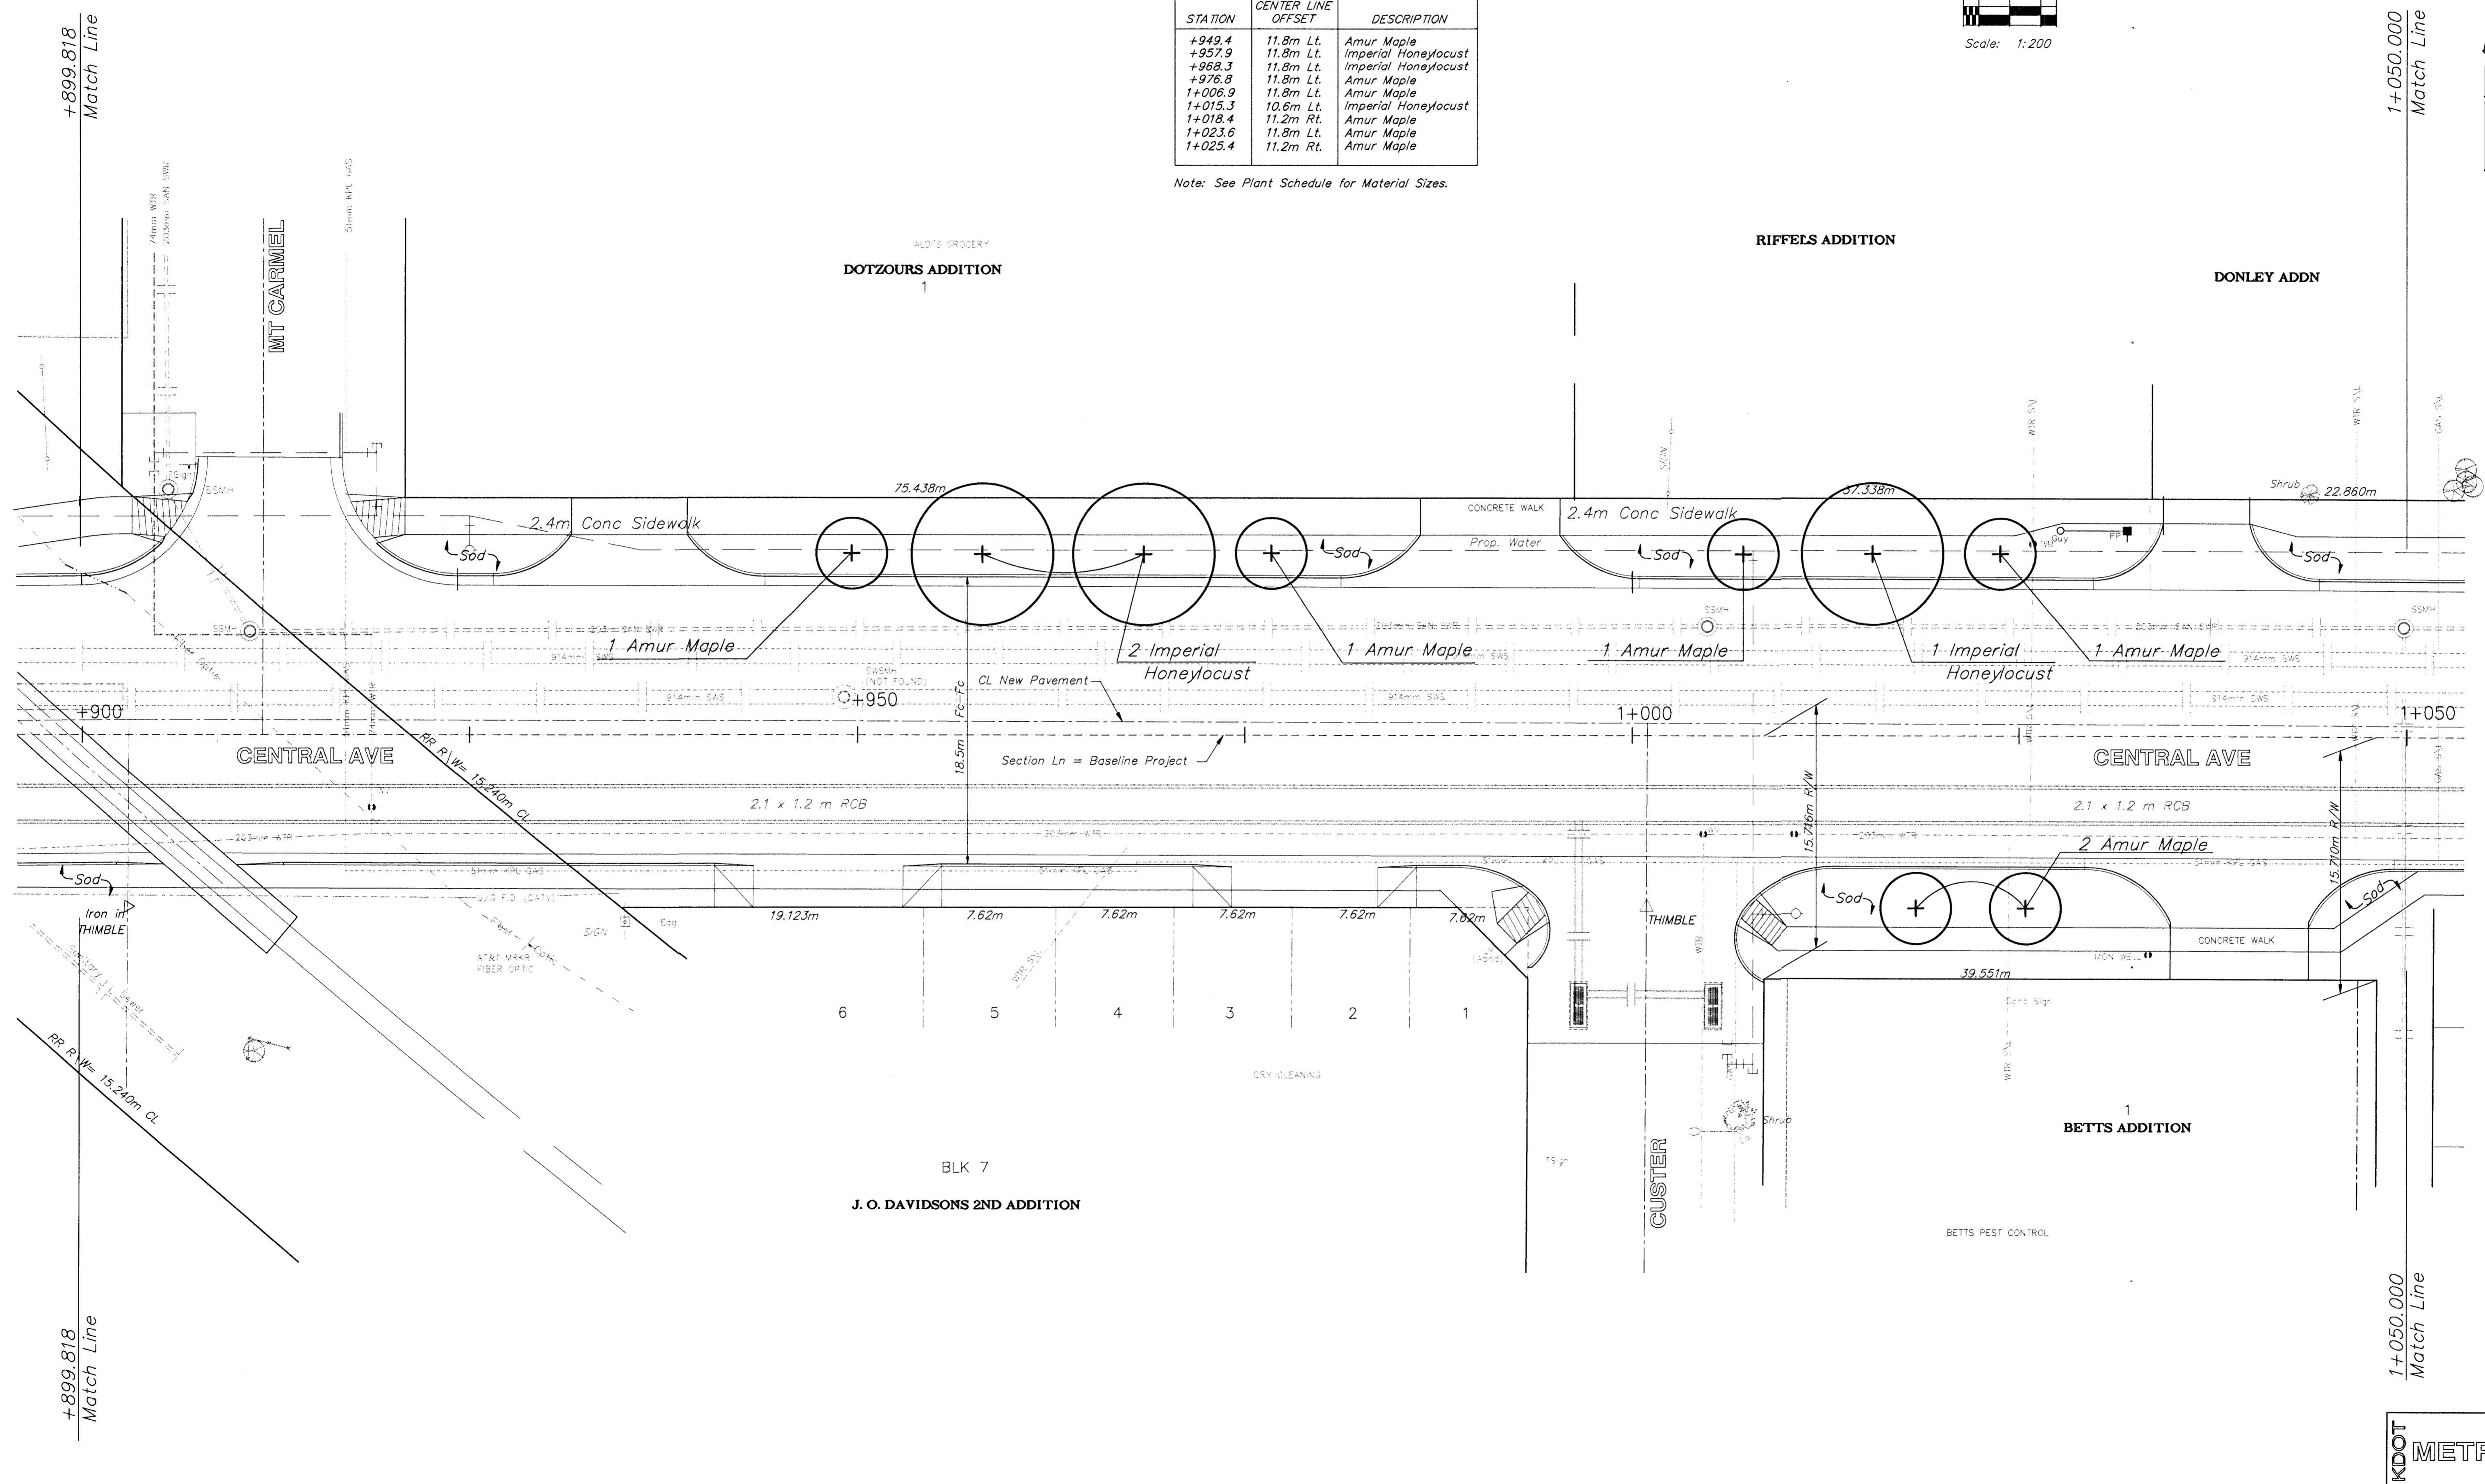

PROJECT NUMBER 472 - 82906		PROJECT NUMBER 95 05 E026		CENTRAL AVENUE LANDSCAPING PLANS		BAUGHMAN COMPANY P. A. ENGINEERING, SURVEYING, & PLANNING 316-262-7271 • 315 ELLIS • WICHITA, KANSAS 67211	SHEET 133 OF 202
DESIGN JUL	DRAWN KWR	APPROVED PJM	DATE NOV 98	SCALE NOTED	DIRECTOR GENTZOO SHEET NAME LSCAPE07		