



FHWA REGION NO.	STATE	PROJECT NO.	FISCAL YEAR	SHEET NO.	TOTAL SHEETS
7	KANSAS	87N-0094-01	1998	134	202

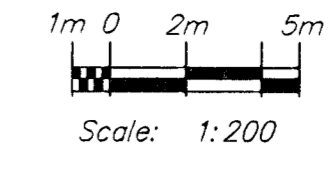

PLANT MATERIAL LOCATION

STATION	CENTER LINE OFFSET	DESCRIPTION
+1103.8	11.6m Lt.	Spring Snow Crab
+1133.6	11.6m Lt.	Spring Snow Crab
+1162.5	11.6m Lt.	Spring Snow Crab

Note: See Plant Schedule for Material Sizes.

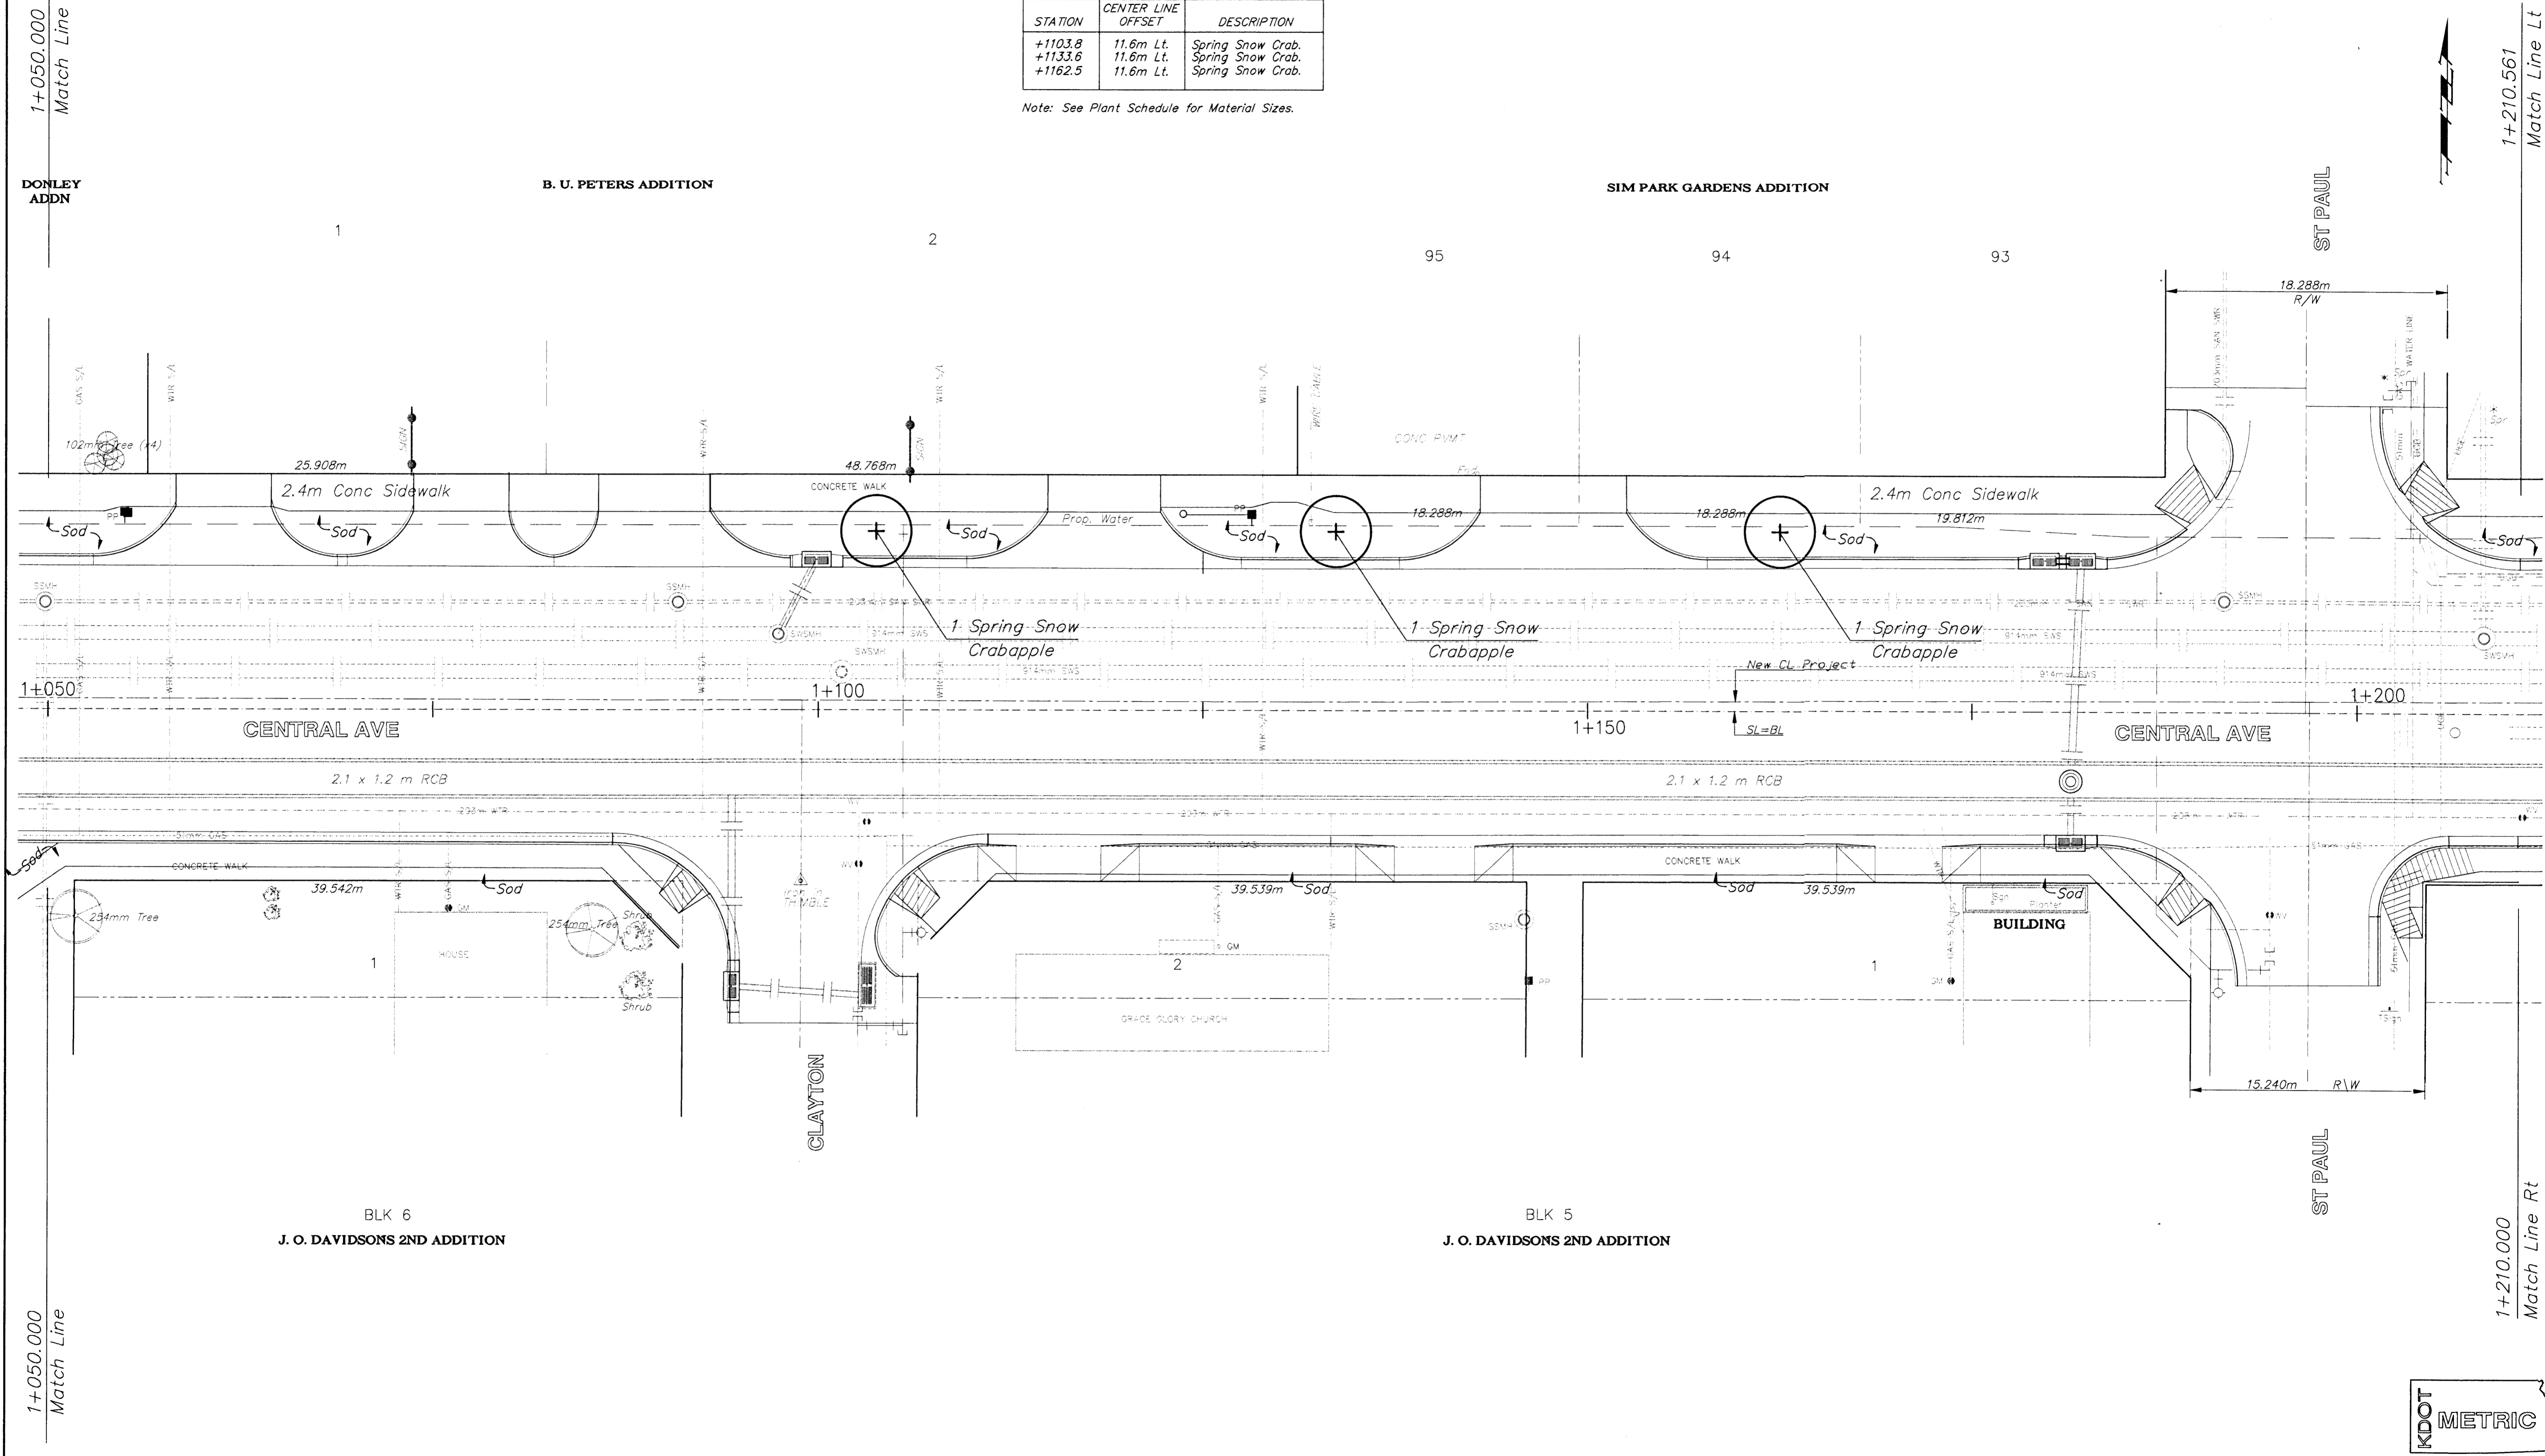

PROJECT NUMBER <b>472 - 82908</b>				PROJECT NUMBER 95 05 E026	
DESIGN JUL	DRAWN KWR	APPROVED PJM	DATE NOV 98	SCALE NOTED	PROJECT NAME LANDSCAPING PLANS
					<b>BAUGHMAN COMPANY P.A.</b> ENGINEERING, SURVEYING, & PLANNING 318-282-7271 • 318 ELLIS • WICHITA, KANSAS 67211

SHEET  
**134**  
202