


FHWA REGION NO.	STATE	PROJECT NO.	FISCAL YEAR	SHEET NO.	TOTAL SHEETS
7	KANSAS	87N-0094-01	1998	136	202

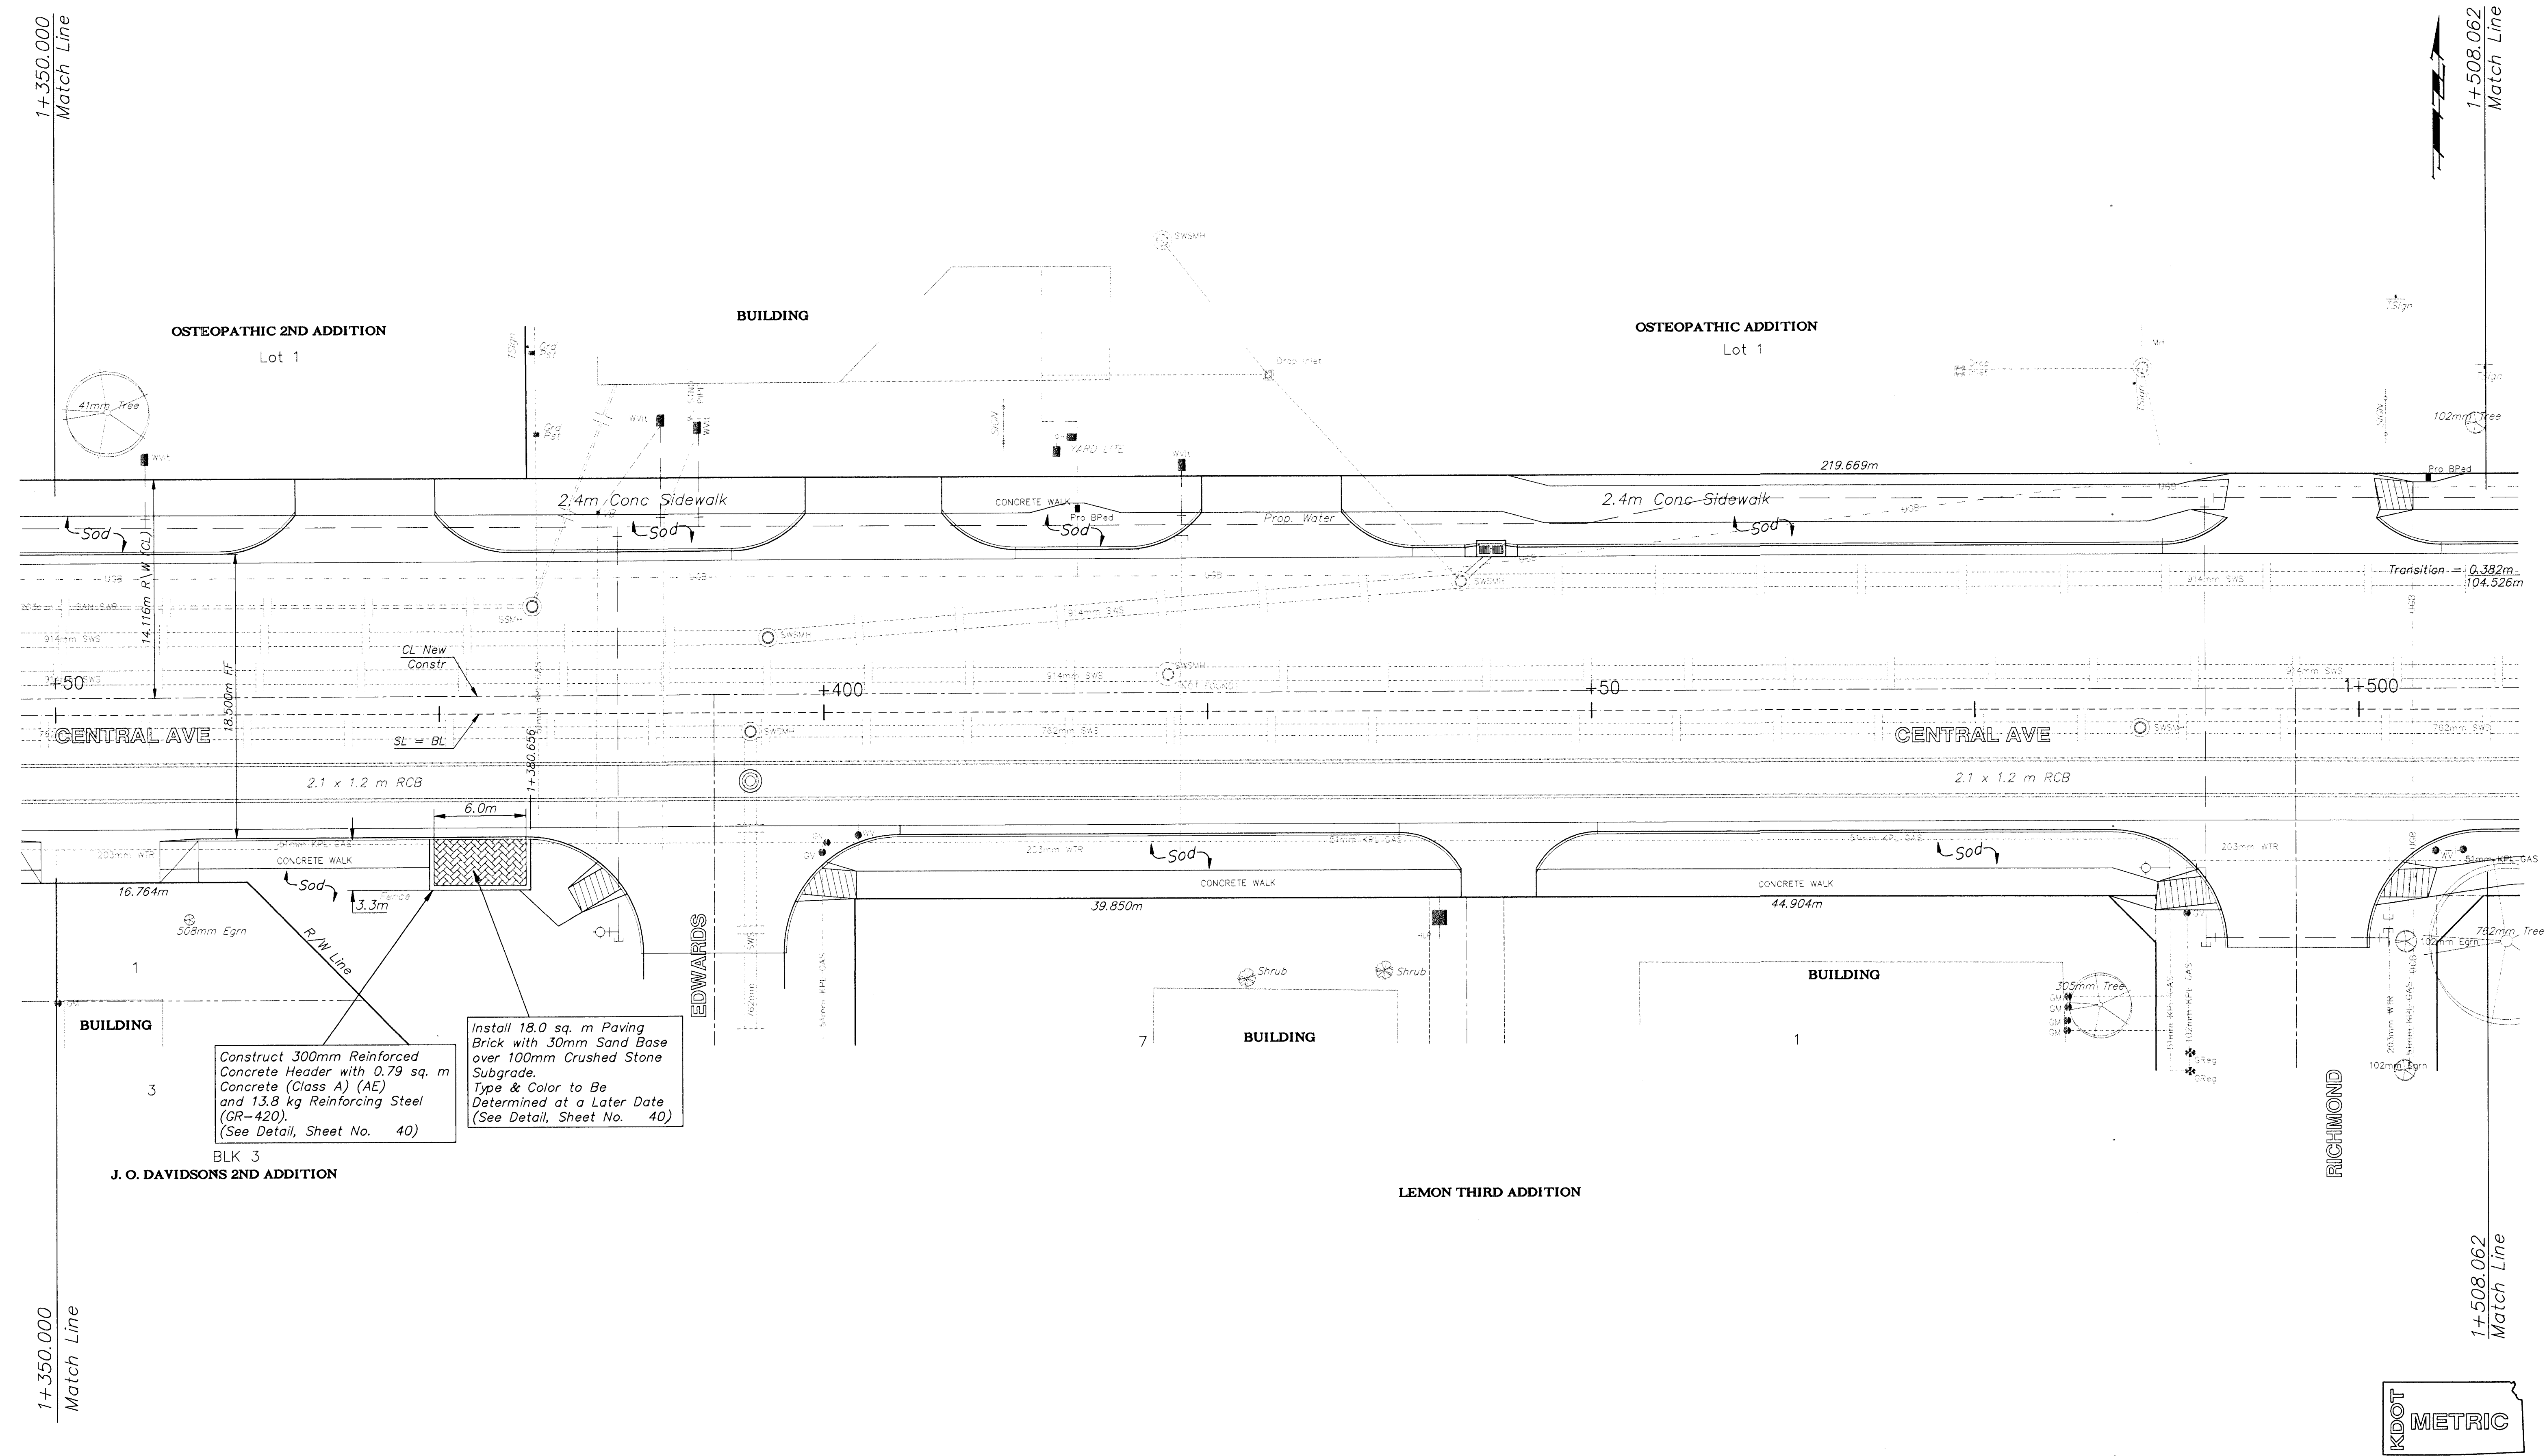

PROJECT NUMBER 472 - 82908					PROJ. NUMBER 95 05 E026	
DESIGN JUL	DRAWN KWR	APPROVED PJM	DATE NOV 98	SCALE NOTED	CENT200 SHEET NAME LSCAPE10	
CENTRAL AVENUE LANDSCAPING PLANS Sta 1+350.000 to Sta 1+508.062					BAUGHMAN COMPANY P.A. ENGINEERING, SURVEYING, & PLANNING 316-262-7271 • 315 ELLIS • WICHITA, KANSAS 67211	
					SHEET 136 202	