


FHWA REGION NO.	STATE	PROJECT NO.	FISCAL YEAR	SHEET NO.	TOTAL SHEETS
7	KANSAS	87N-0094-01	1998	138	202

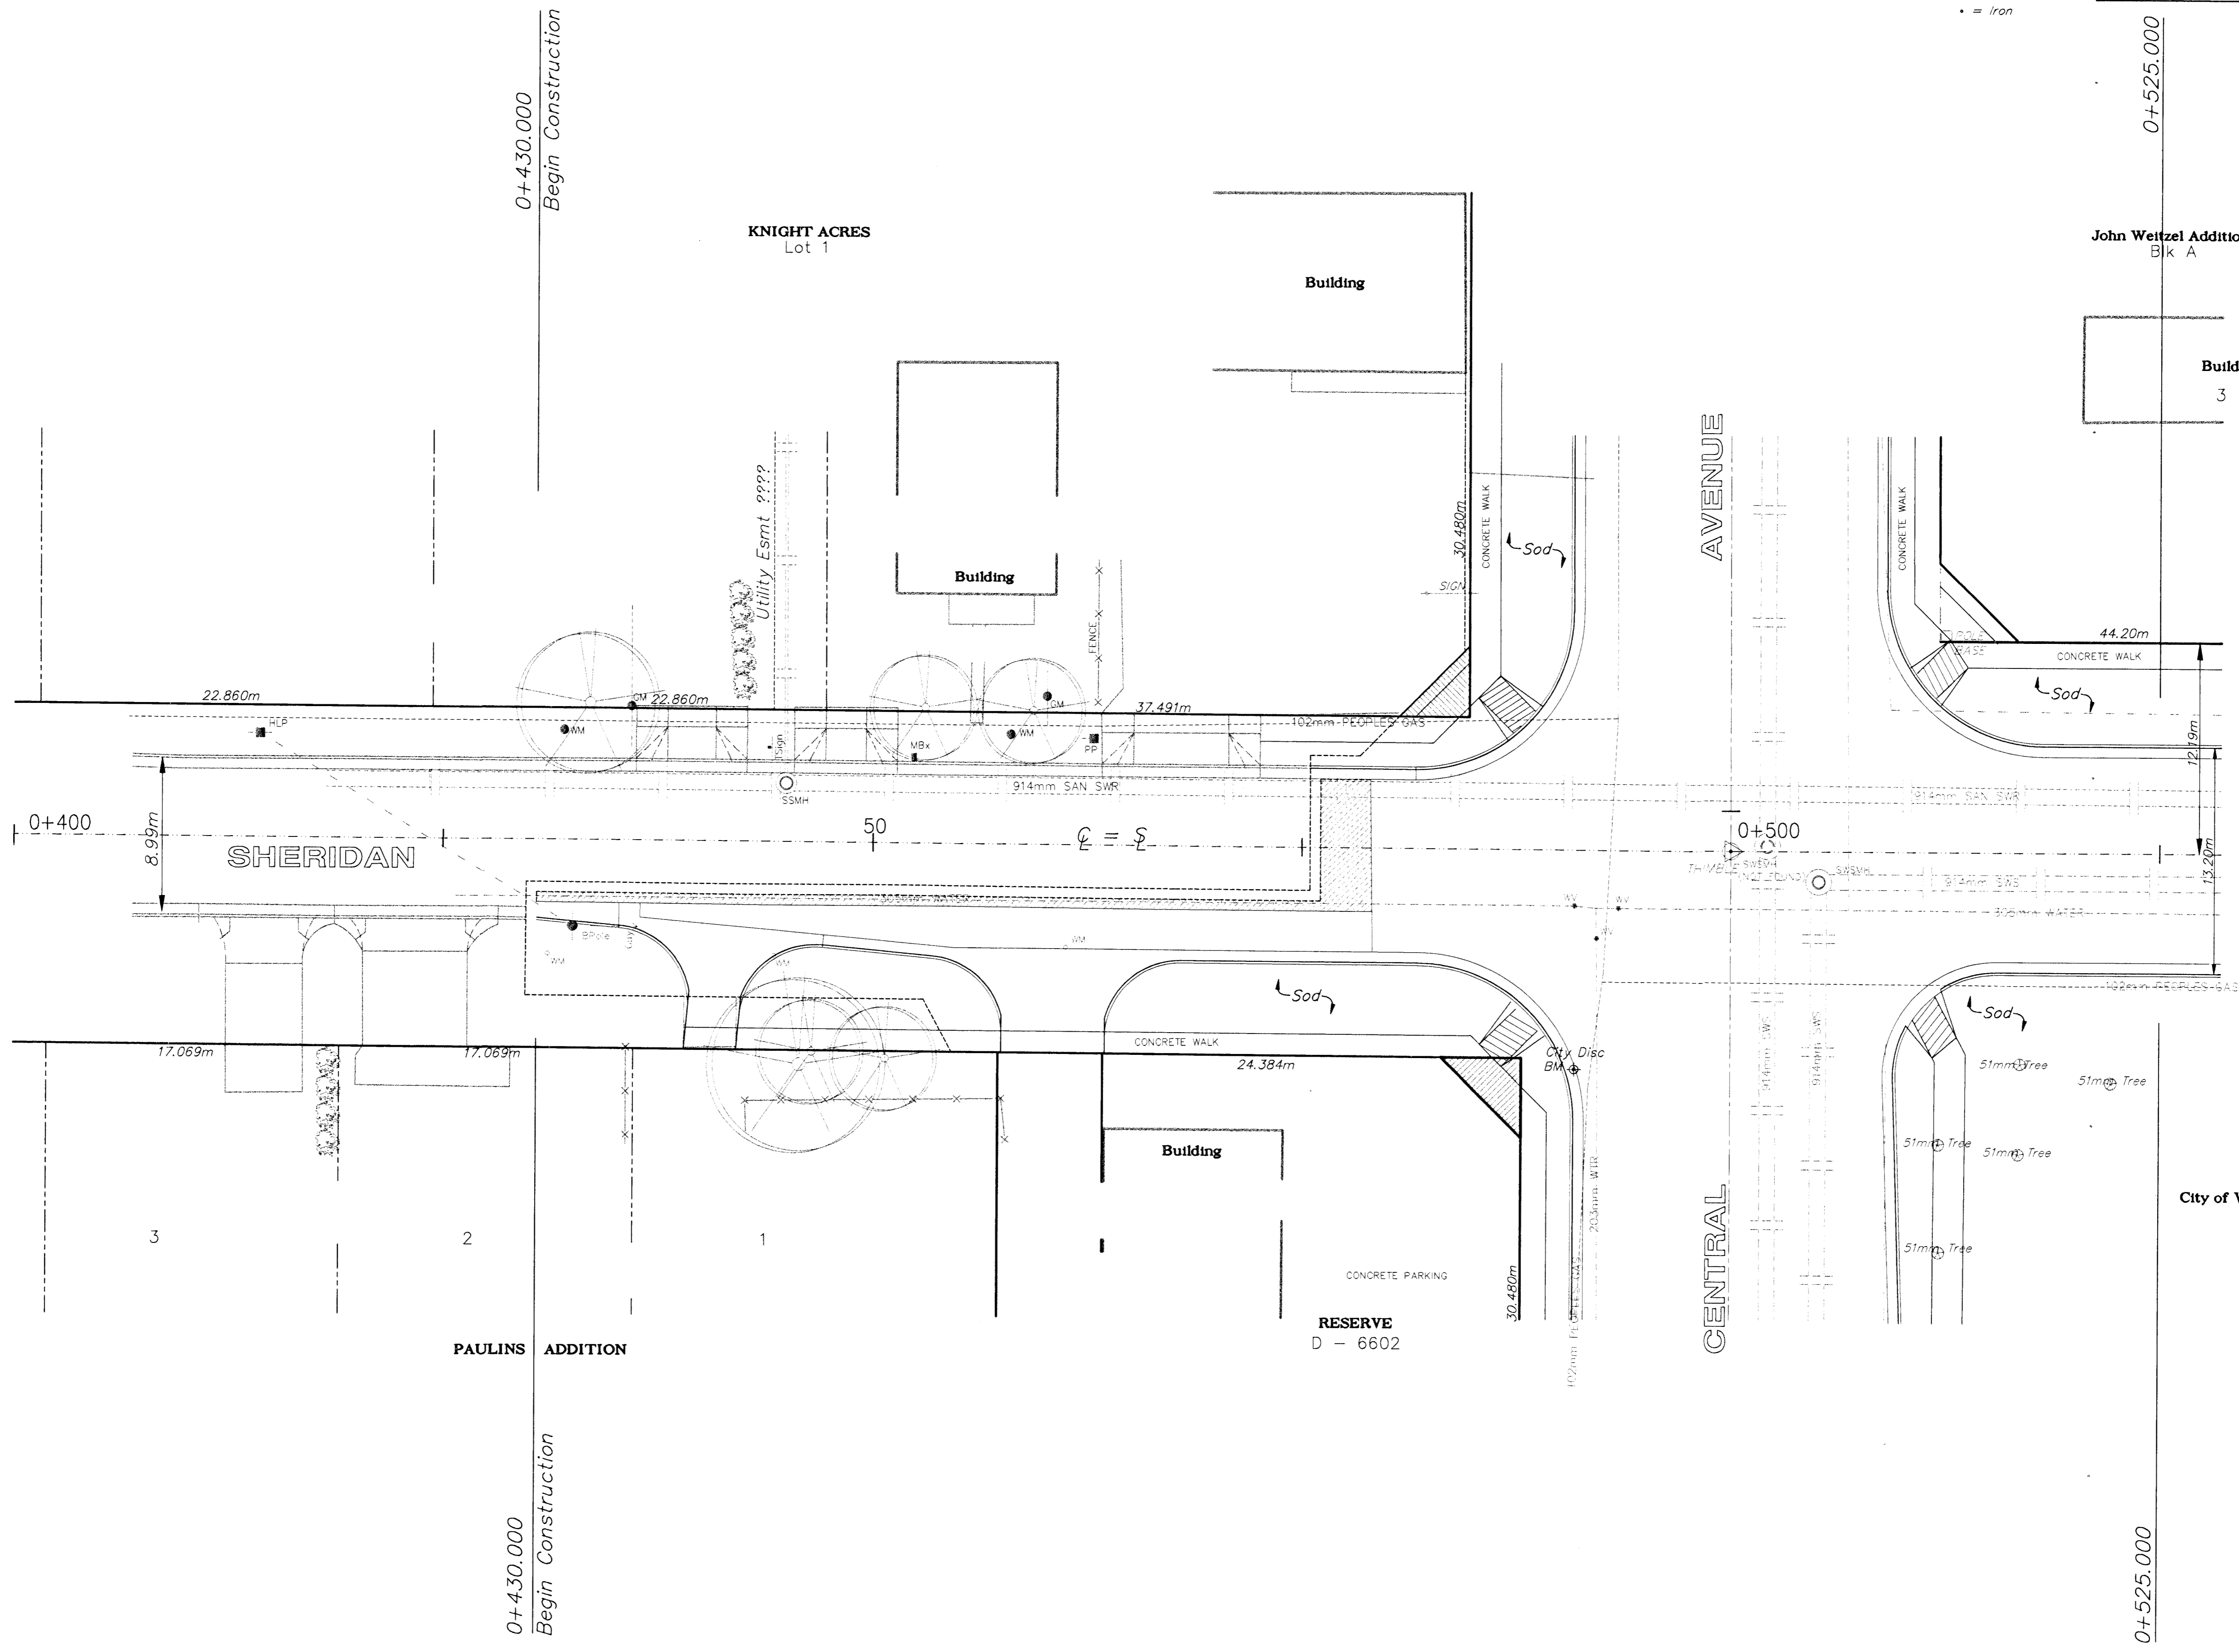

PROJECT NUMBER				
472 - 82908				
DESIGN	DRAWN	APPROVED	DATE	SCALE
JUL	KWR	PJM	NOV 98	NOTED

SHERIDAN LANDSCAPING PLANS
Sta. 0+430.0 to Sta. 0+500.0

BAUGHMAN COMPANY P.A.
ENGINEERING, SURVEYING, & PLANNING
318-282-7271 • 315 ELLIS • WICHITA, KANSAS 67211

SHEET 138 OF 202

