



REV.	DESCRIPTION	DATE

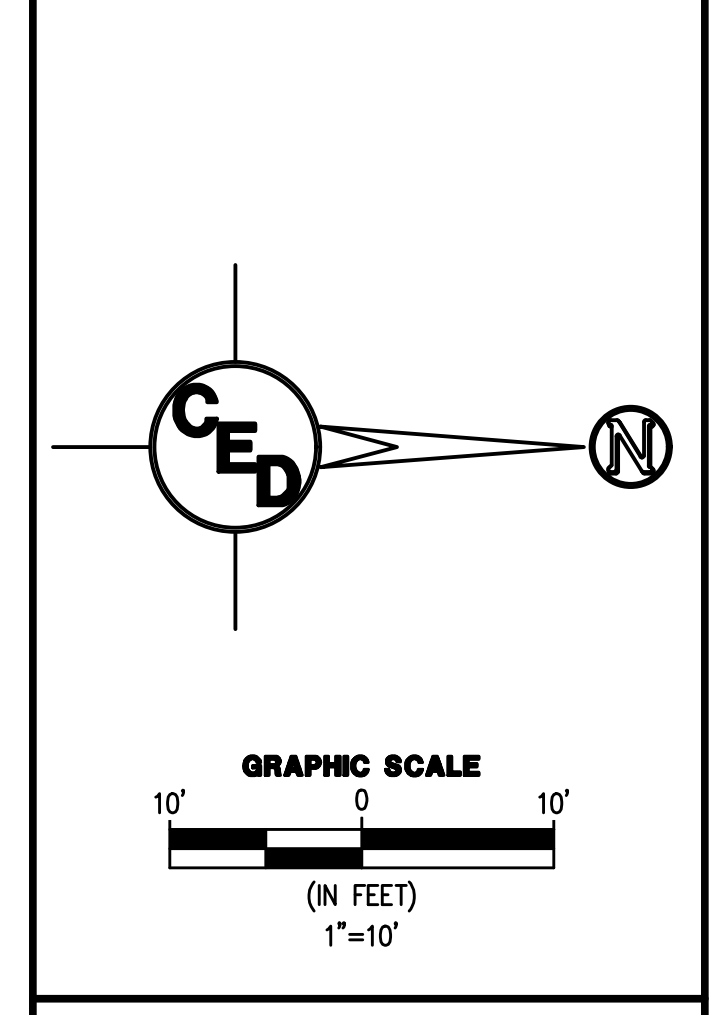

SWS LINE NO. 1 PROFILE

HORIZONTAL SCALE: 1"=10'
VERTICAL SCALE: 1"=2.5'

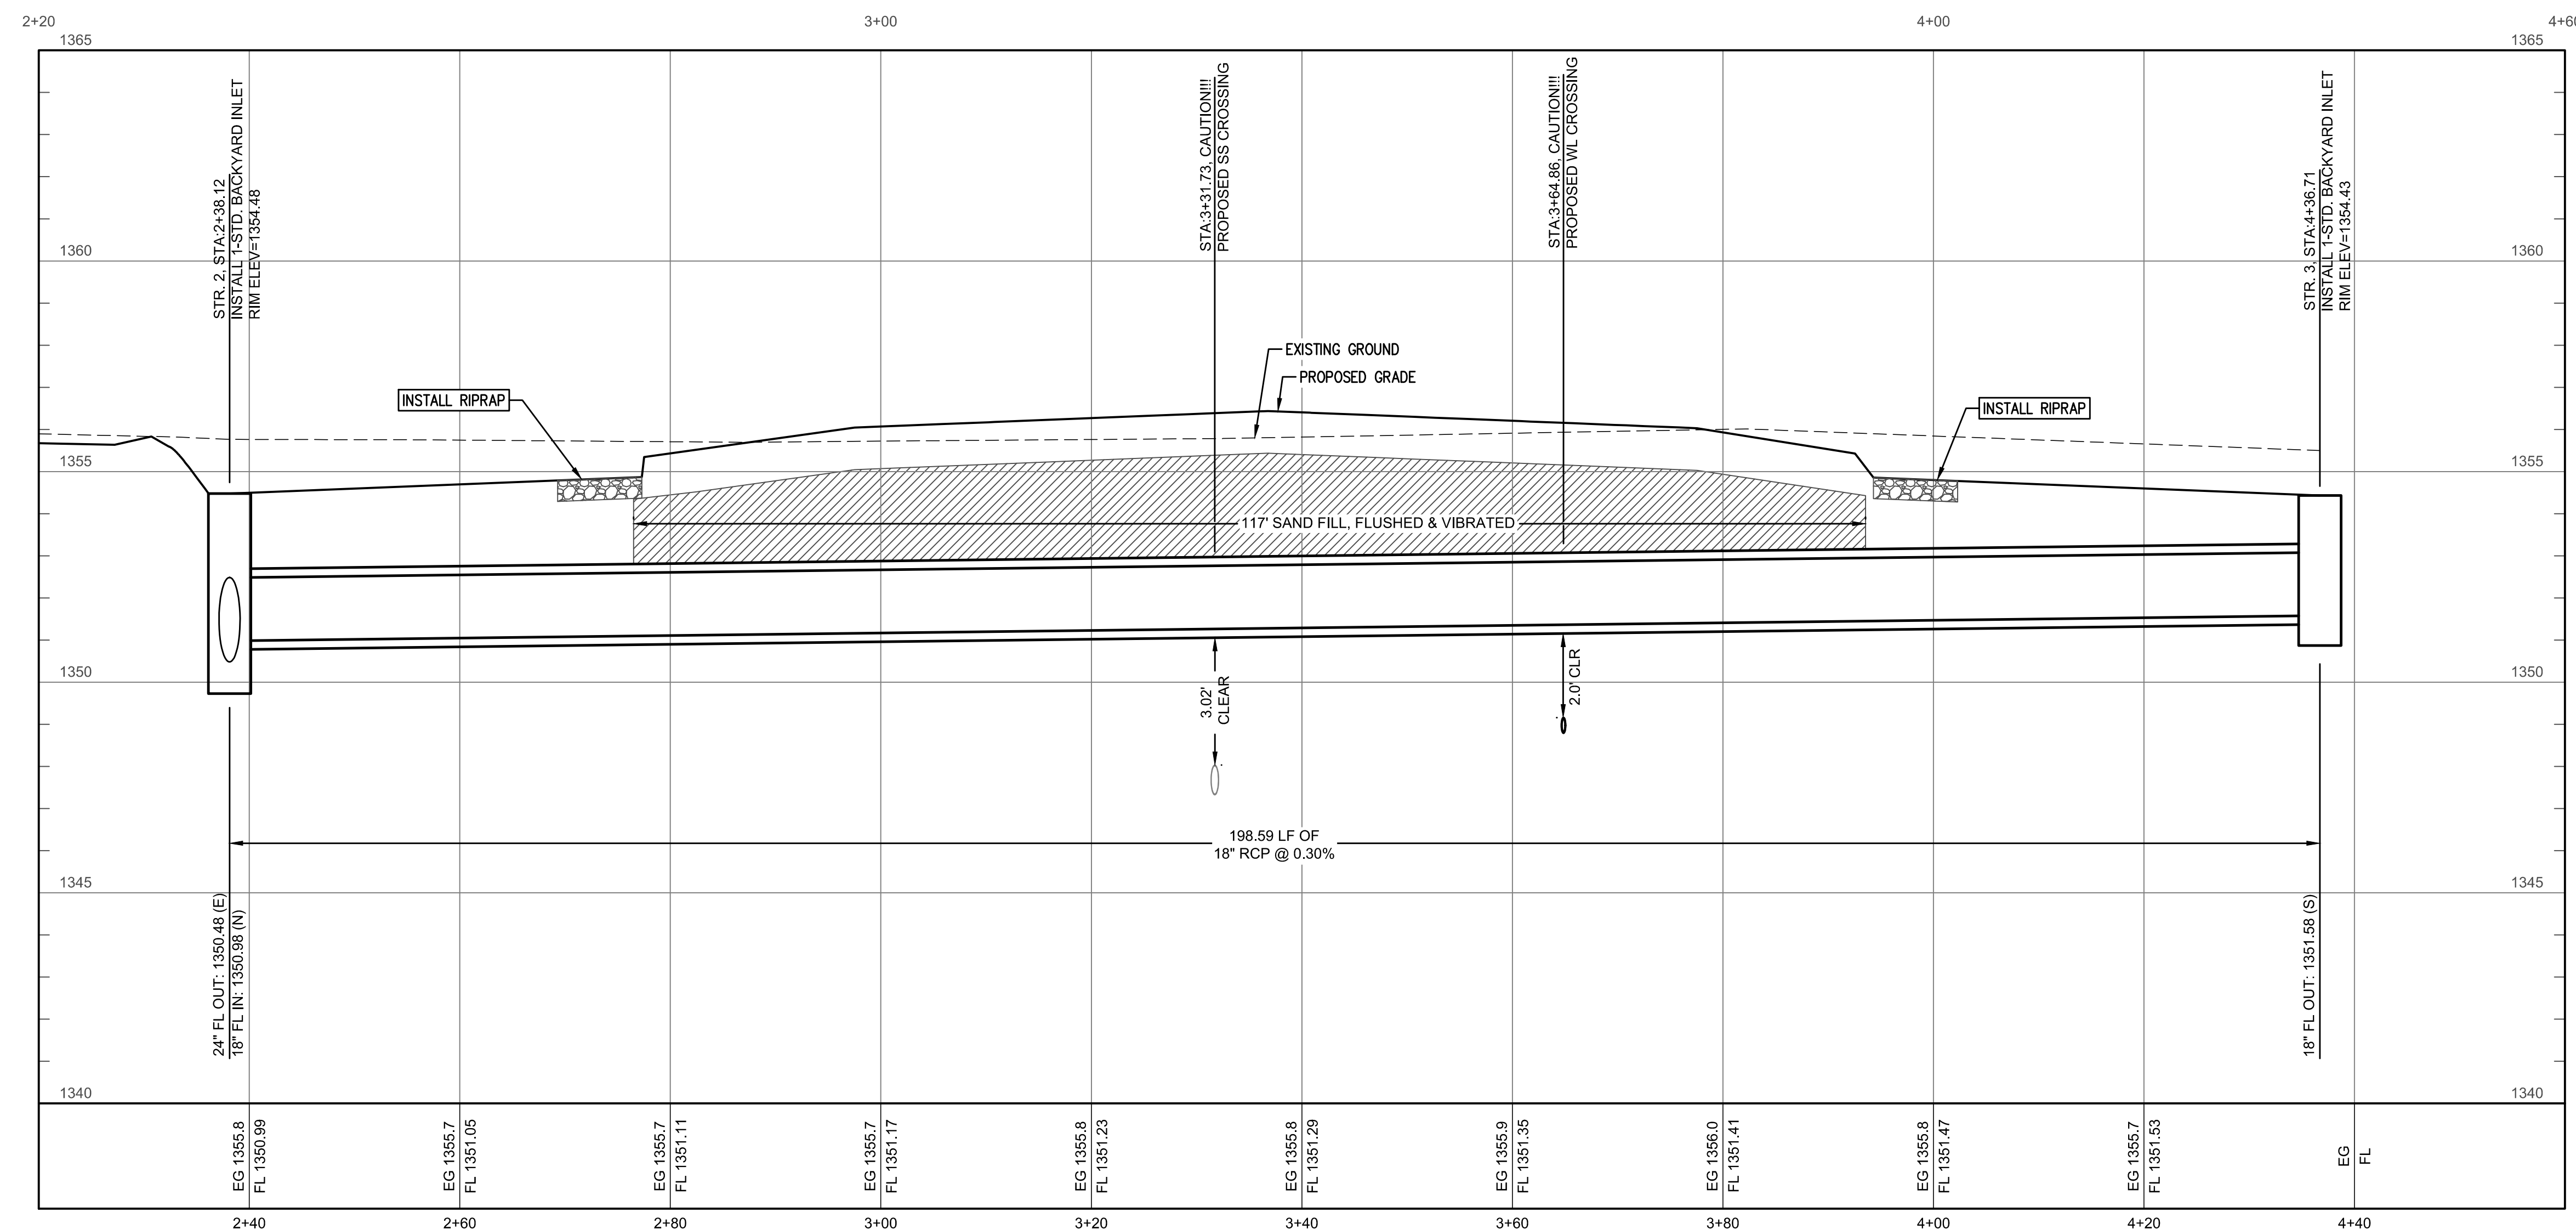


**SCHURR ADDITION
STREET IMPROVEMENTS**

WICHITA, SEDGWICK COUNTY, KS

CERTIFIED ENGINEERING DESIGN, P.A.
CIVIL ENGINEERING SERVICES



1935 WEST MAPLE STREET
WICHITA, KANSAS 67213
PH.(316)262-8808 FAX.(316)262-1669

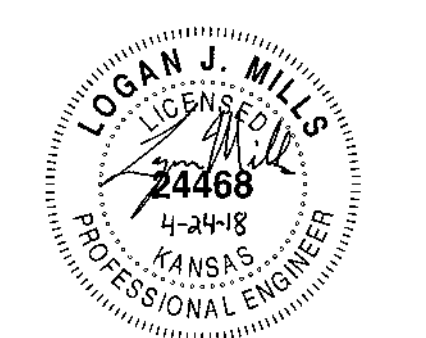

PROJECT NO.: 20182509
ISSUE DATE: 04/24/18
CONTACT: H. FORAKER / L. MILLS
CHECKED BY: H. FORAKER / L. MILLS

**SWS LINE NO. 1 PLAN
& PROFILE 2**

FILE LOCATION: S:\Drawing Files\Projects\20182509\DWG\Storm.dwg TAB NAME: SWS Line No. 1 Plan & Profile 2 USER: asawyer SAVED: 4/23/2018 2:02 PM PLOTTED: 4/24/2018 1:29 PM