



MARKING QUANTITIES THIS SHEET			
WIDTH \ COLOR	LINEAL METERS	MAT'L	
100mm YELLOW	1334	Cold Plast Tape	
150mm YELLOW	0000.00	Cold Plast Tape	
200mm YELLOW	0000.00	Cold Plast Tape	
100mm WHITE	0000.00	Cold Plast Tape	
150mm WHITE	558	Cold Plast Tape	
300mm WHITE	216	Cold Plast Tape	
450mm WHITE	0000.00	Cold Plast Tape	
600mm WHITE	163	Cold Plast Tape	
230mm WHITE	0000.00	Cold Plast Tape	
STD SYMBOLS	COLOR	MAT'L	EACH
LT ARROW	WHITE	Pre-cut Symbol	4
RT ARROW	WHITE	Pre-cut Symbol	00
RXR	WHITE	Pre-cut Symbol	4
ONLY	WHITE	Pre-cut Symbol	00
OTHER			00

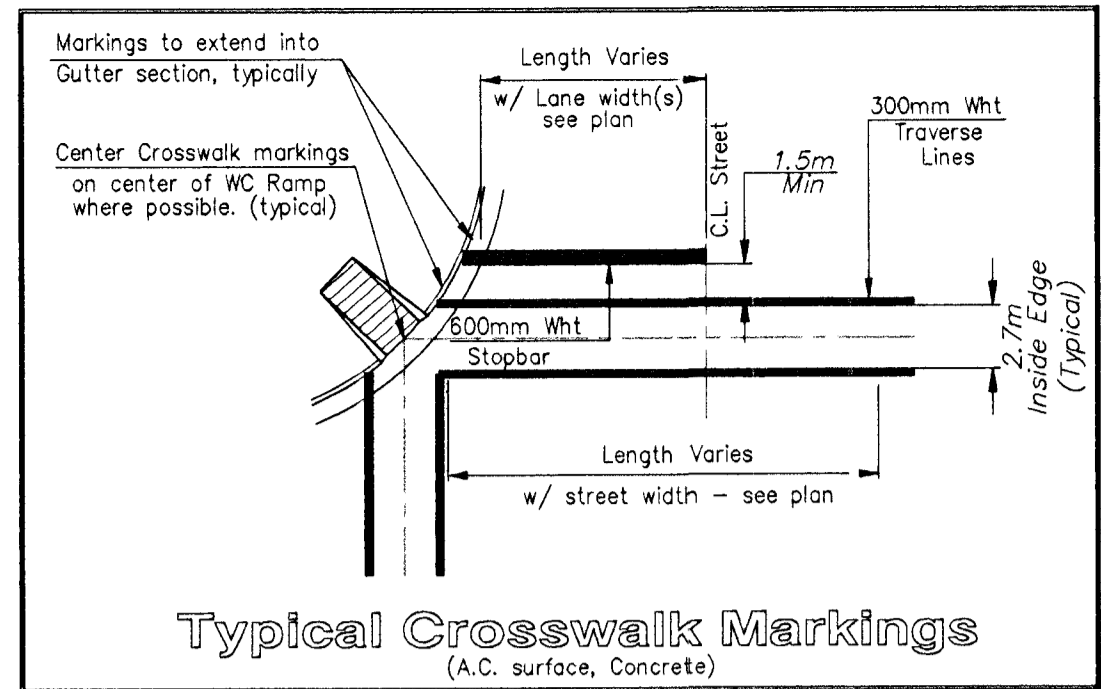


NOTE
Signing not included as part of this Project: to be paid for, and installed by 'Others'

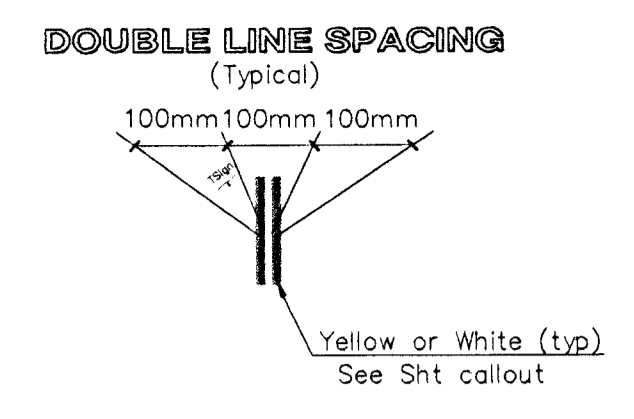

NOTE
Pavement Markings for Sheridan-Zoo see sheet 163

All pavement markings shall be the 'Cold-laid Plastic Tape' type (white and yellow), meeting the required specifications of the Kansas Department of Transportation
All dimensions shown are to Centerline of Marking unless otherwise noted.

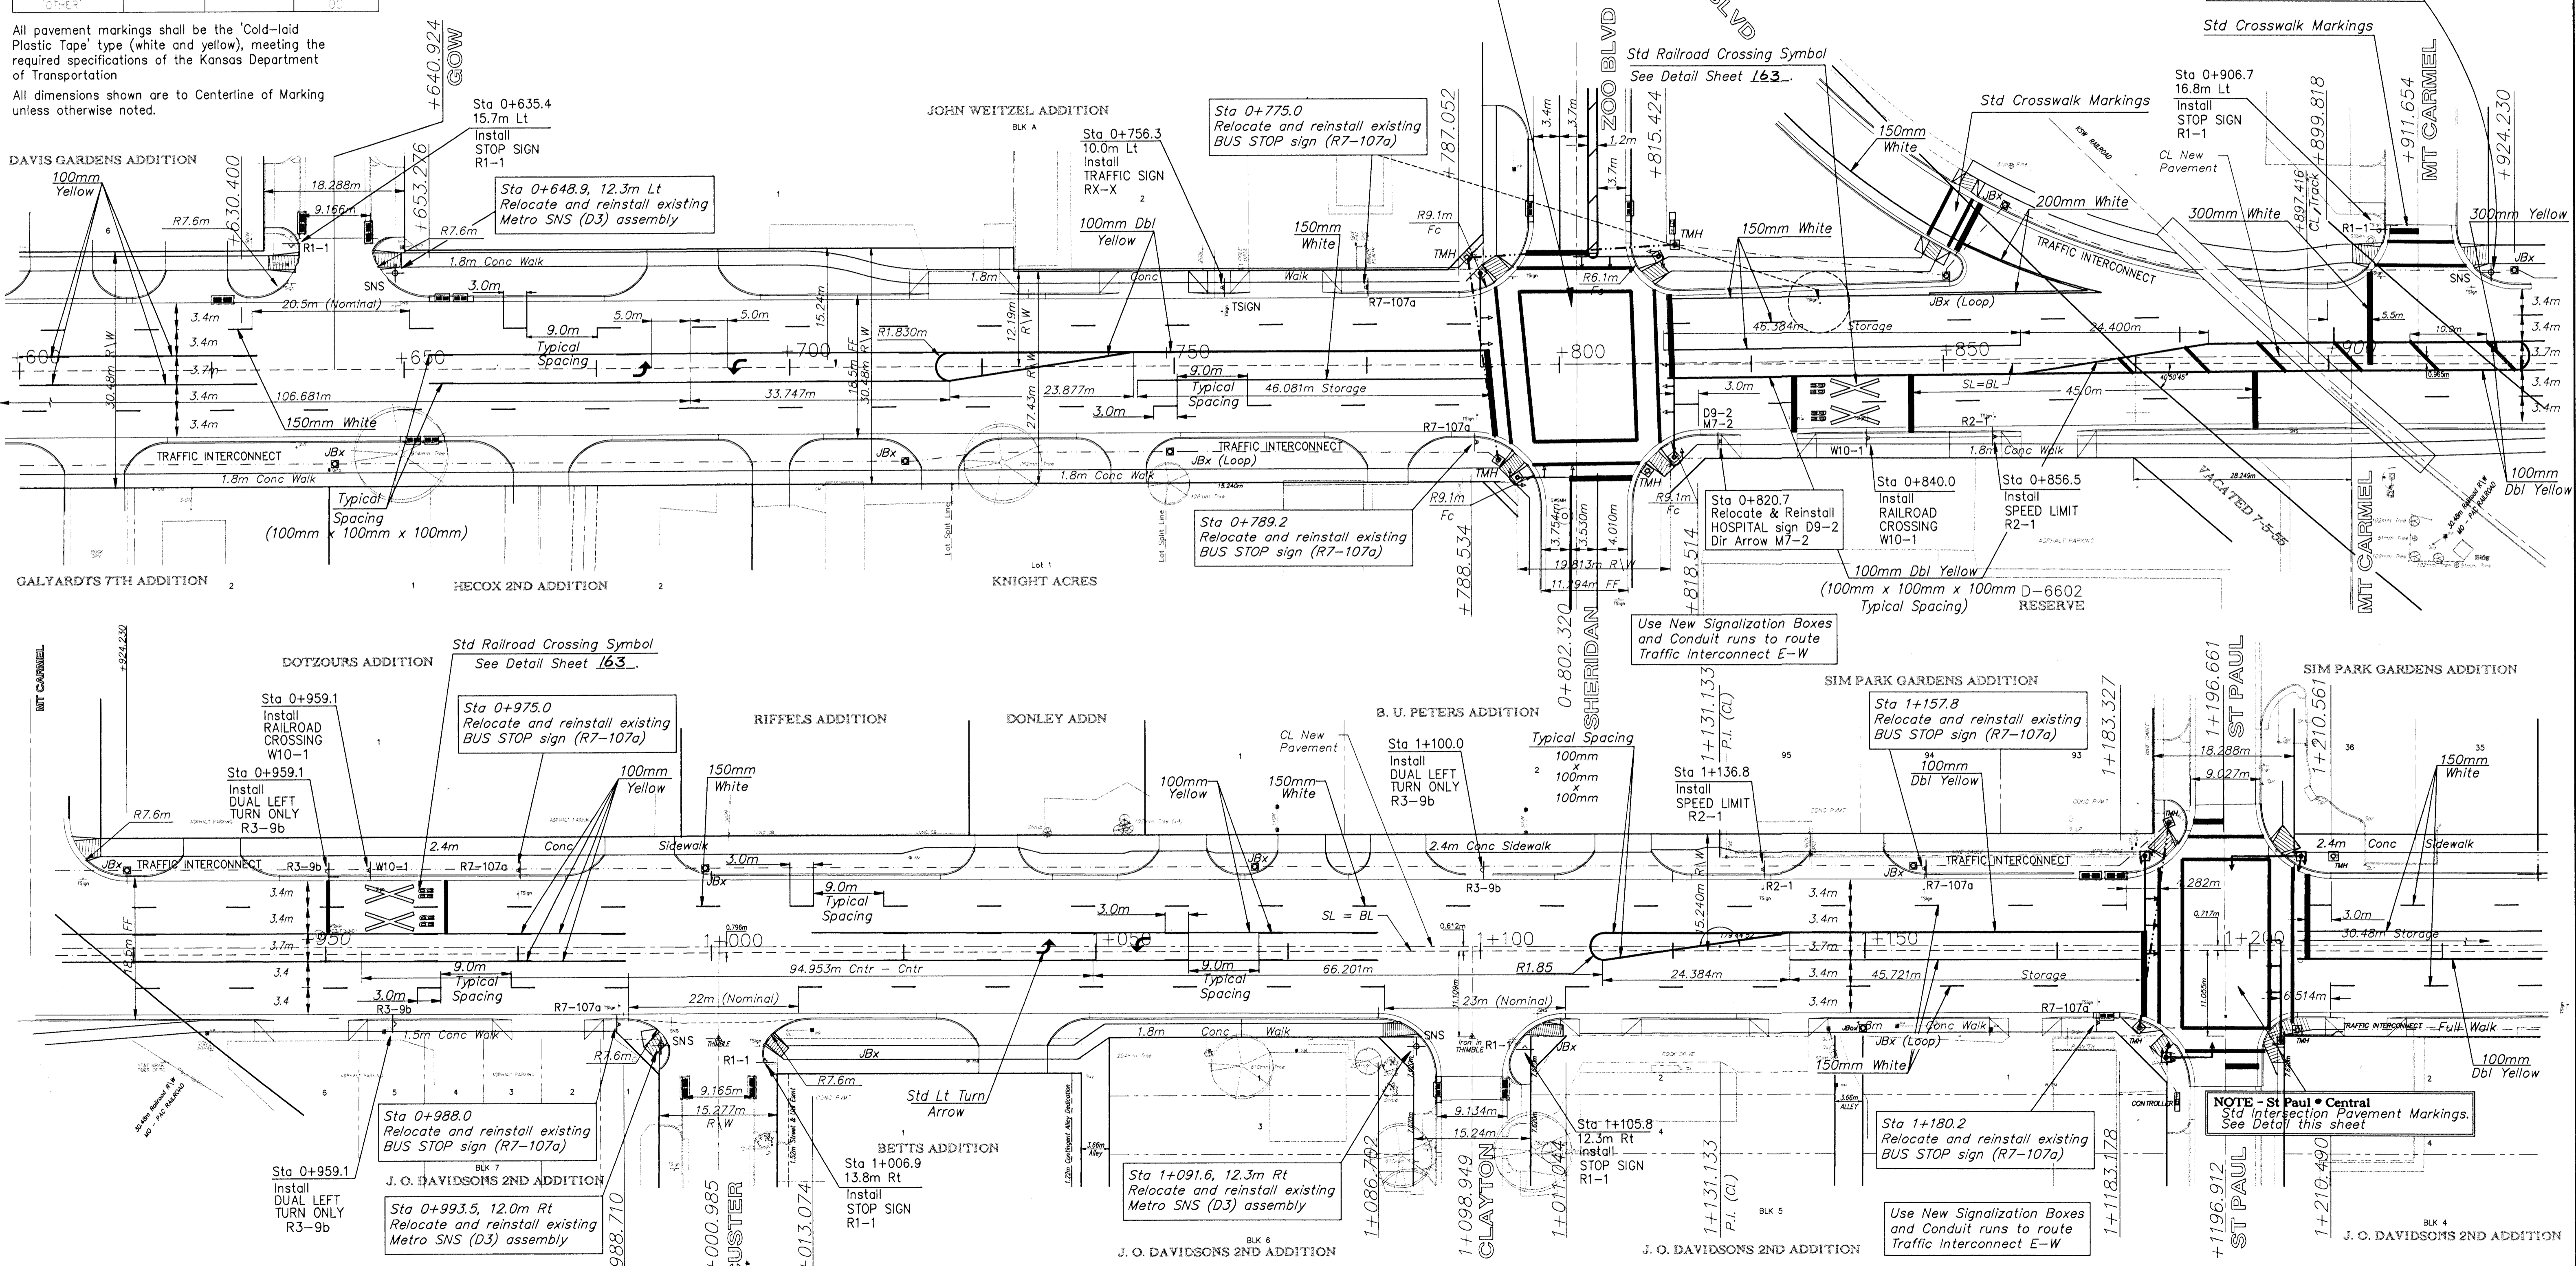

Sta 0+921.2, 11.7m Lt
Relocate and reinstall existing Metro SNS (D3) assembly

Sta 0+648.9, 12.3m Lt
Relocate and reinstall existing Metro SNS (D3) assembly

Sta 0+775.0
Relocate and reinstall existing BUS STOP sign (R7-107a)

Sta 0+789.2
Relocate and reinstall existing BUS STOP sign (R7-107a)

Sta 0+820.7
Relocate & Reinstall HOSPITAL sign D9-2 Dir Arrow M7-2

Sta 0+840.0
Install RAILROAD CROSSING W10-1

Sta 0+856.5
Install SPEED LIMIT R2-1

Sta 0+975.0
Relocate and reinstall existing BUS STOP sign (R7-107a)

Sta 0+959.1
Install RAILROAD CROSSING W10-1

Sta 0+959.1
Install DUAL LEFT TURN ONLY R3-9b

Sta 0+988.0
Relocate and reinstall existing BUS STOP sign (R7-107a)

Sta 0+993.5, 12.0m Rt
Relocate and reinstall existing Metro SNS (D3) assembly

Sta 1+091.6, 12.3m Rt
Relocate and reinstall existing Metro SNS (D3) assembly

Sta 1+180.2
Relocate and reinstall existing BUS STOP sign (R7-107a)

Sta 1+136.8
Install SPEED LIMIT R2-1

Use New Signalization Boxes and Conduit runs to route Traffic Interconnect E-W

NOTE - St Paul - Central
Std Intersection Pavement Markings. See Detail this sheet

DESIGN STAFF	DRAWN SONNY	APPROVED JFB	DATE NOV 98	SCALE NOTED
--------------	-------------	--------------	-------------	-------------

PROJECT NUMBER
472 - 82908

CAPITAL IMPROVEMENT PROJECT
MARKING PLAN
CENTRAL AVE - McLEAN BLVD TO WEST ST

BAUGHMAN COMPANY P.A.
ENGINEERING, SURVEYING, & PLANNING
318-282-7271 • 319 ELLIS • WICHITA, KANSAS 67211