
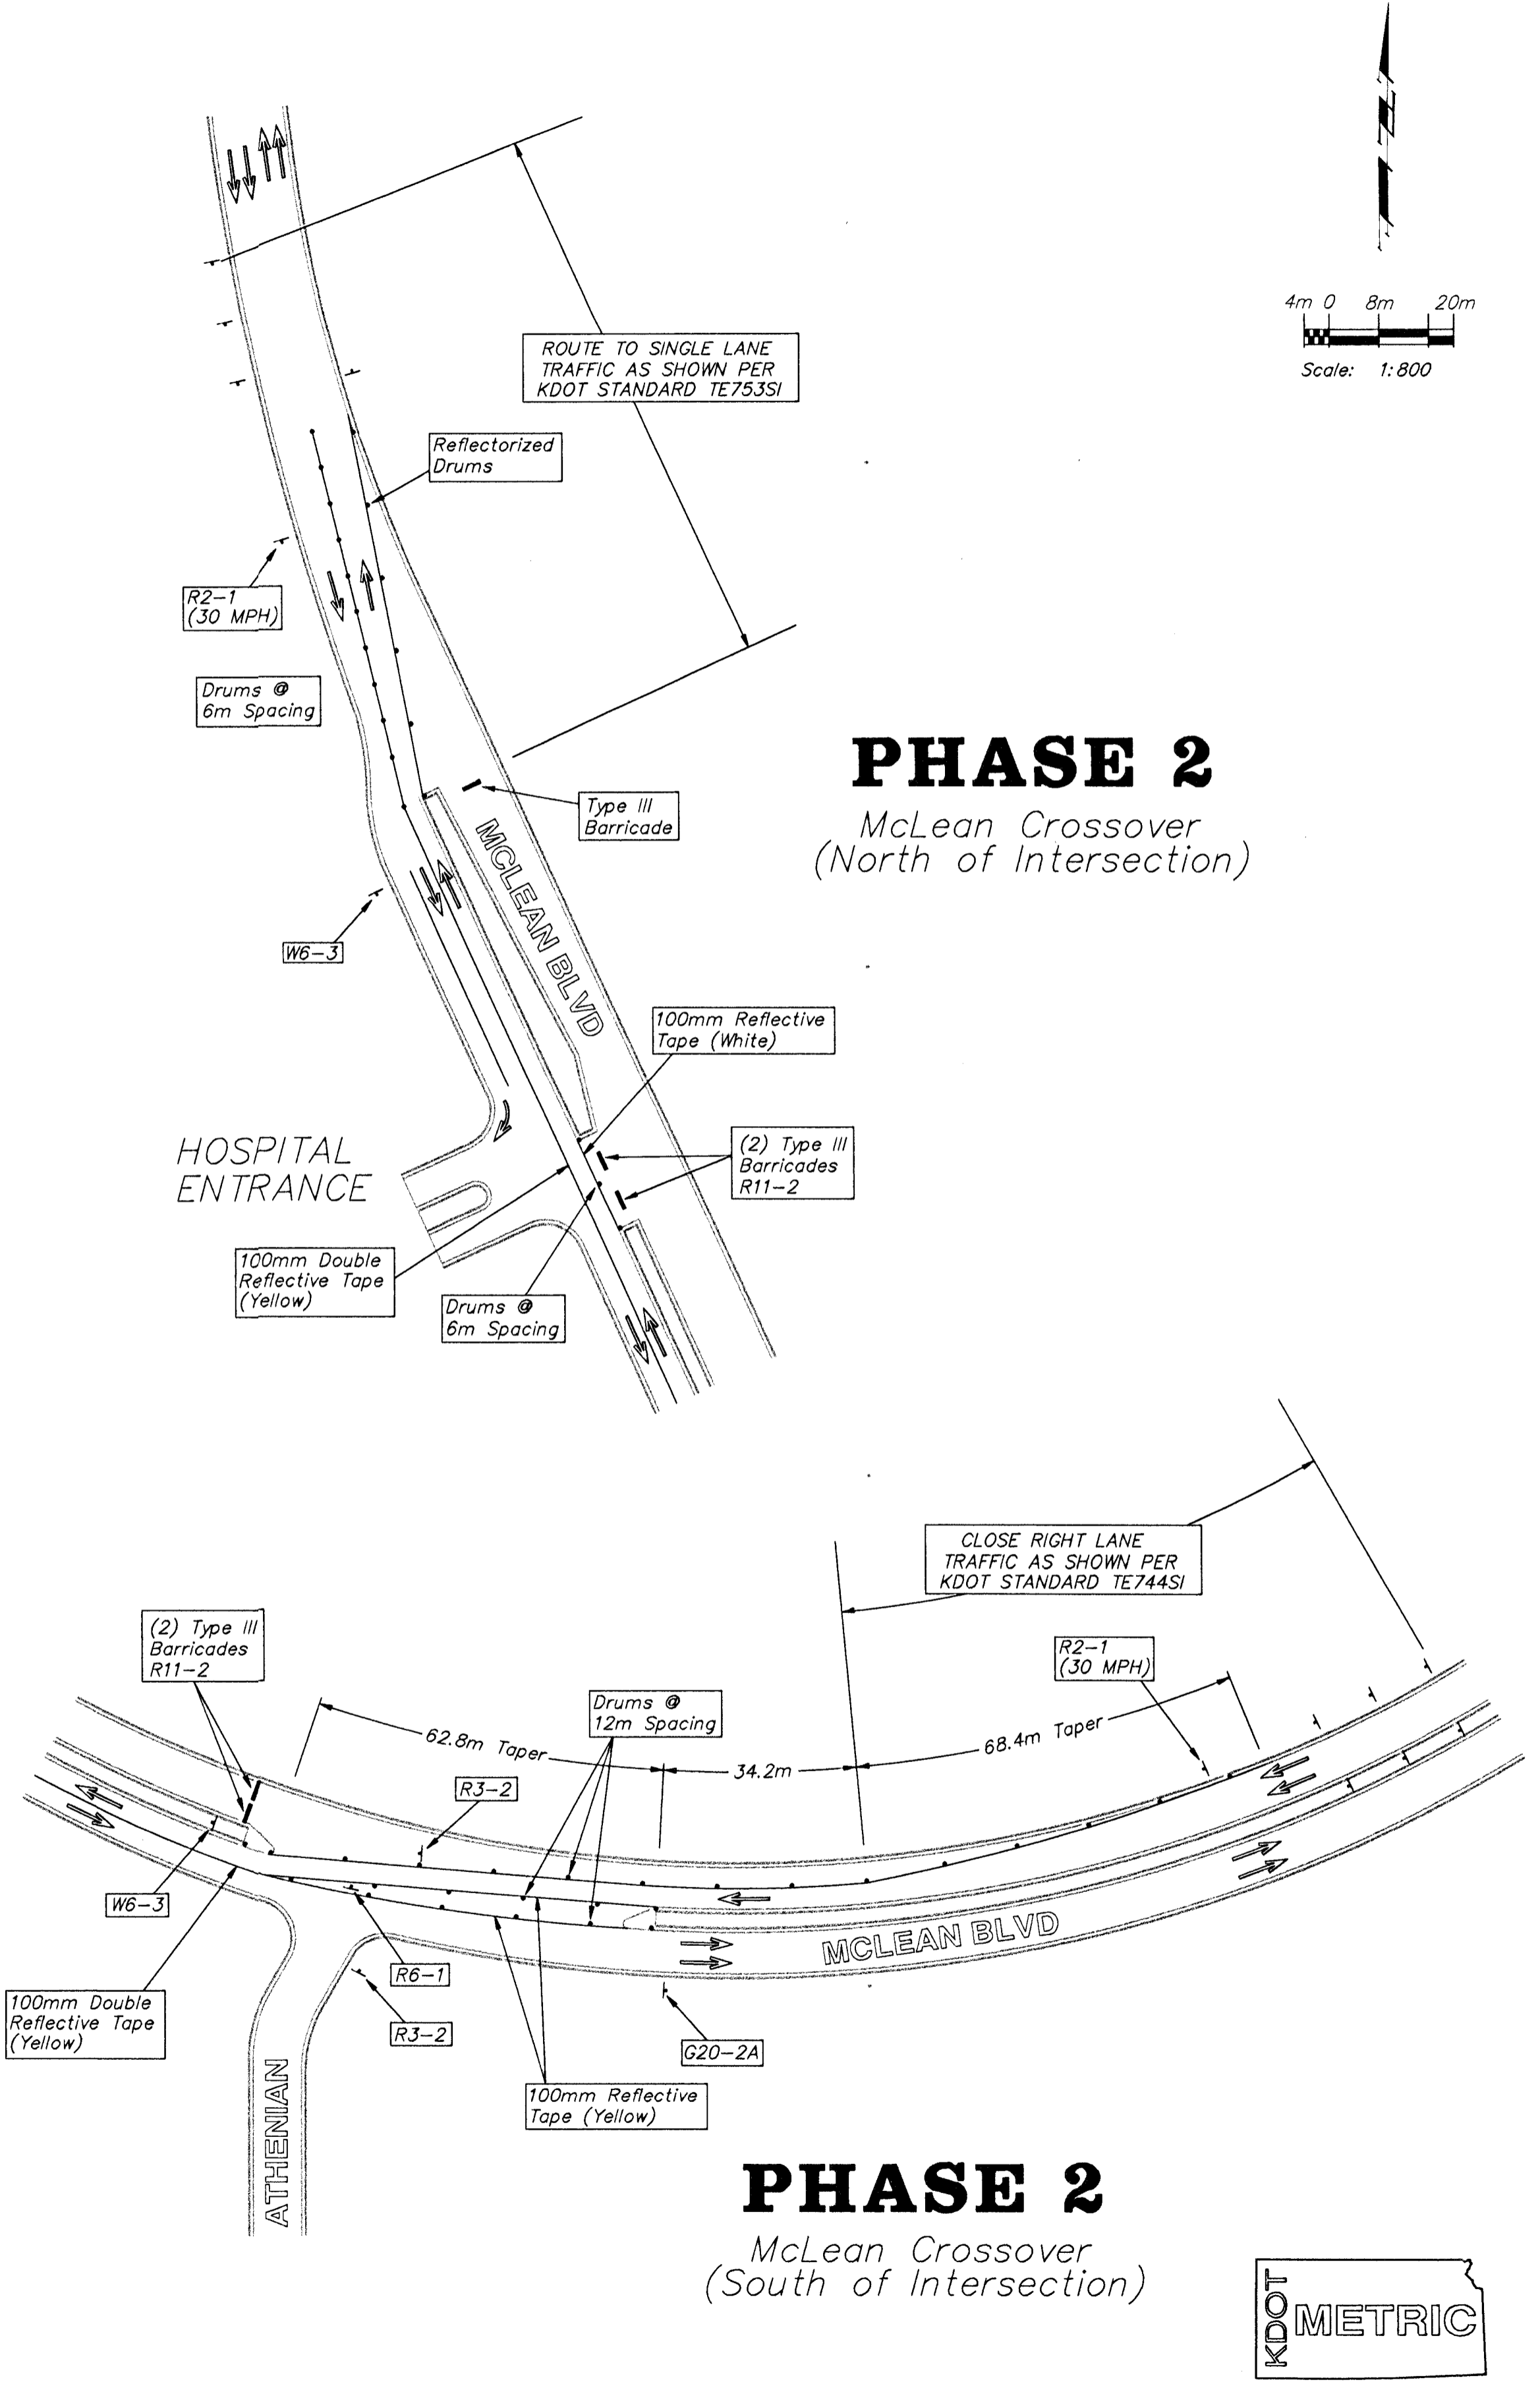
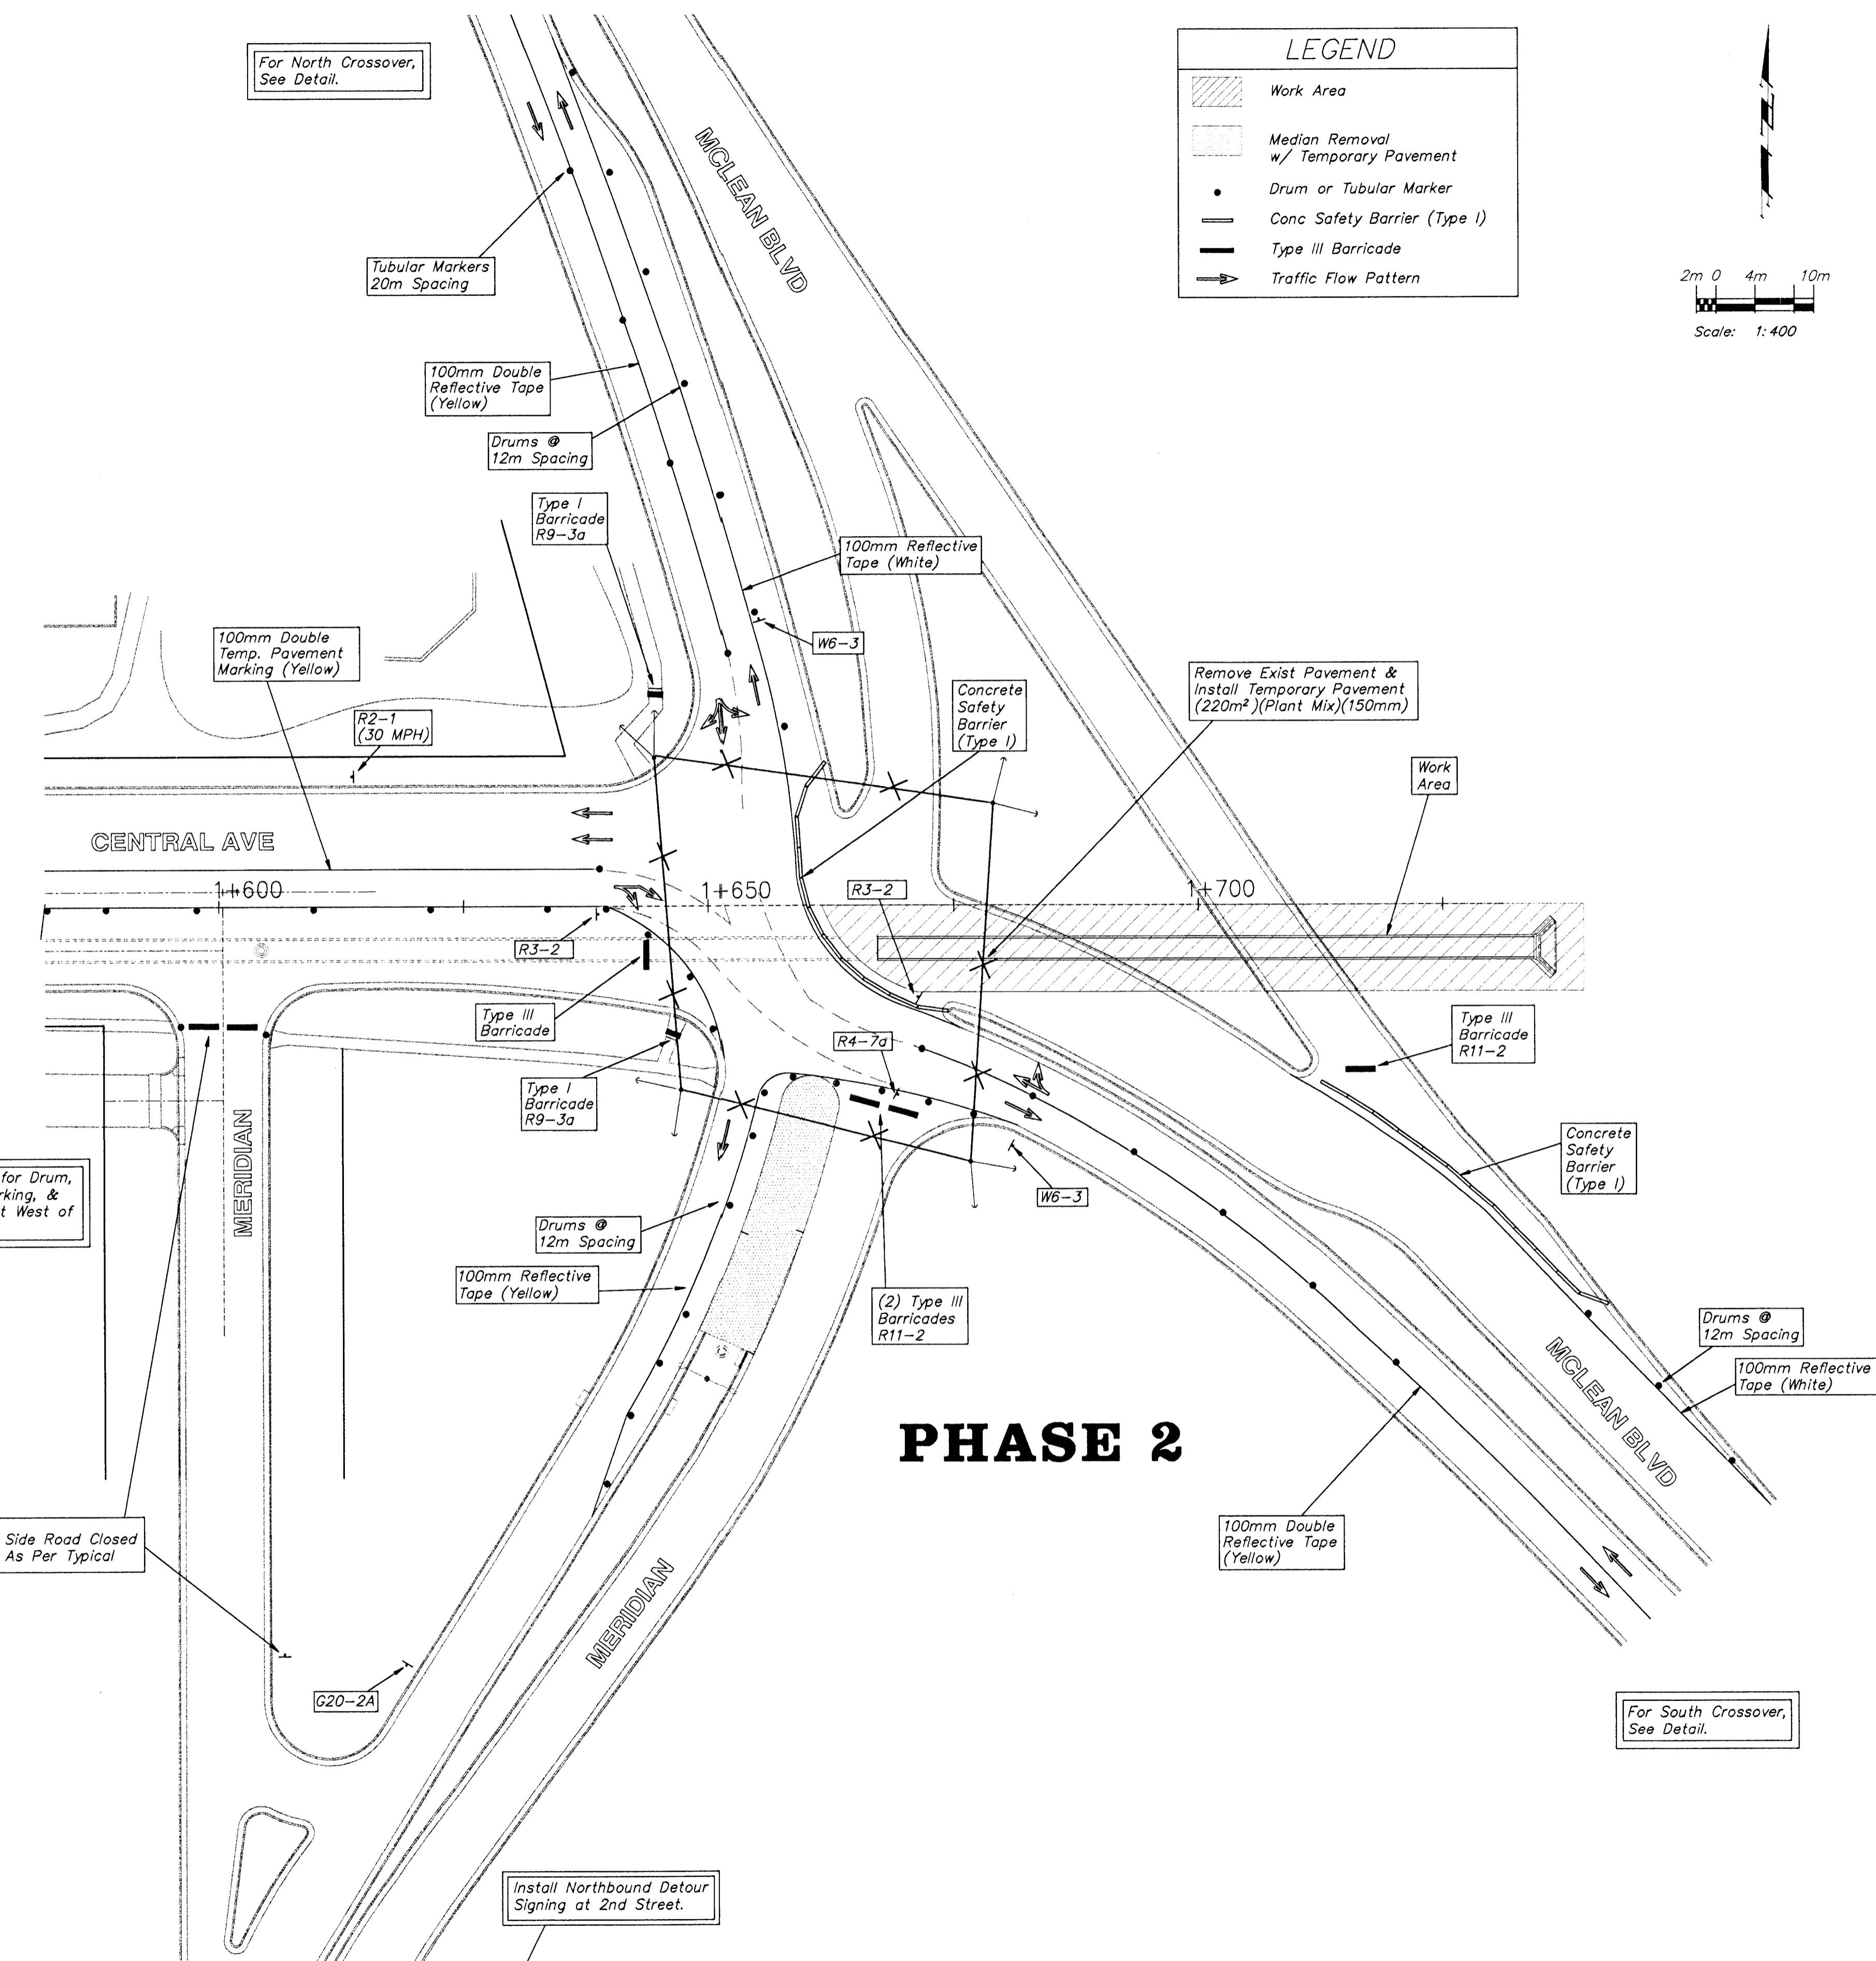
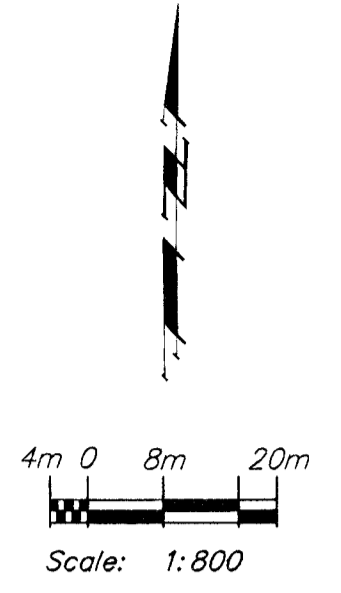


FHWA REGION NO.	STATE	PROJECT NO.	FISCAL YEAR	SHEET NO.	TOTAL SHEETS
7	KANSAS	87N-0094-01	1998	168	202

LEGEND	
	Work Area
	Median Removal w/ Temporary Pavement
	Drum or Tubular Marker
	Conc Safety Barrier (Type I)
	Type III Barricade
	Traffic Flow Pattern

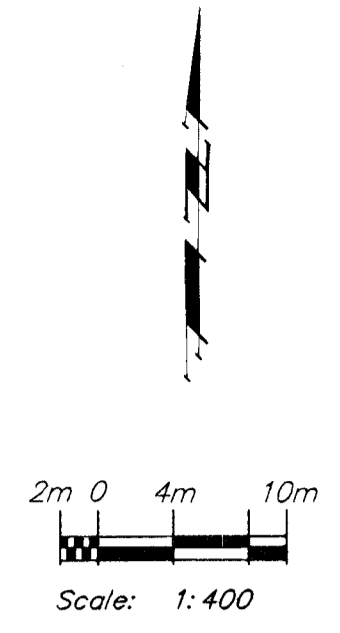

## PHASE 2

## PHASE 2

McLean Crossover  
(North of Intersection)

## PHASE 2

McLean Crossover  
(South of Intersection)



PROJECT NUMBER <b>472-82906</b>				PROJ NUMBER 95-05-E028		CENTRAL & MCLEAN INTERSECTION			BAUGHMAN COMPANY P. A. ENGINEERING, SURVEYING, & PLANNING 316-262-7271 • 315 ELLIS • WICHITA, KANSAS 67211	SHEET <b>168</b> OF <b>202</b>
DESIGN JFB	DRAWN AZIERE	APPROVED JFB	DATE NOV 98	SCALE NOTED	TRAFFIC CONTROL					