

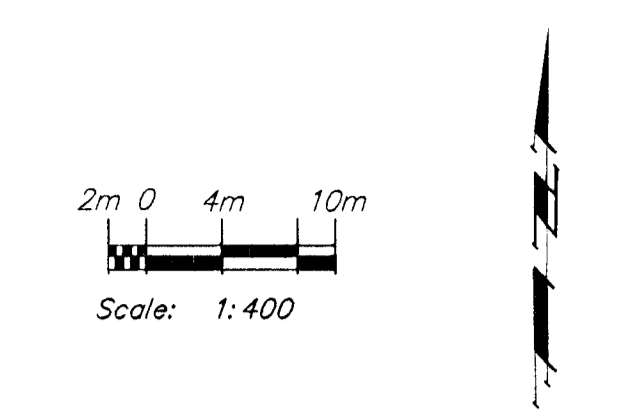


FHWA REGION NO.	STATE	PROJECT NO.	FISCAL YEAR	SHEET NO.	TOTAL SHEETS
7	KANSAS	87N-0094-01	1998	170	202

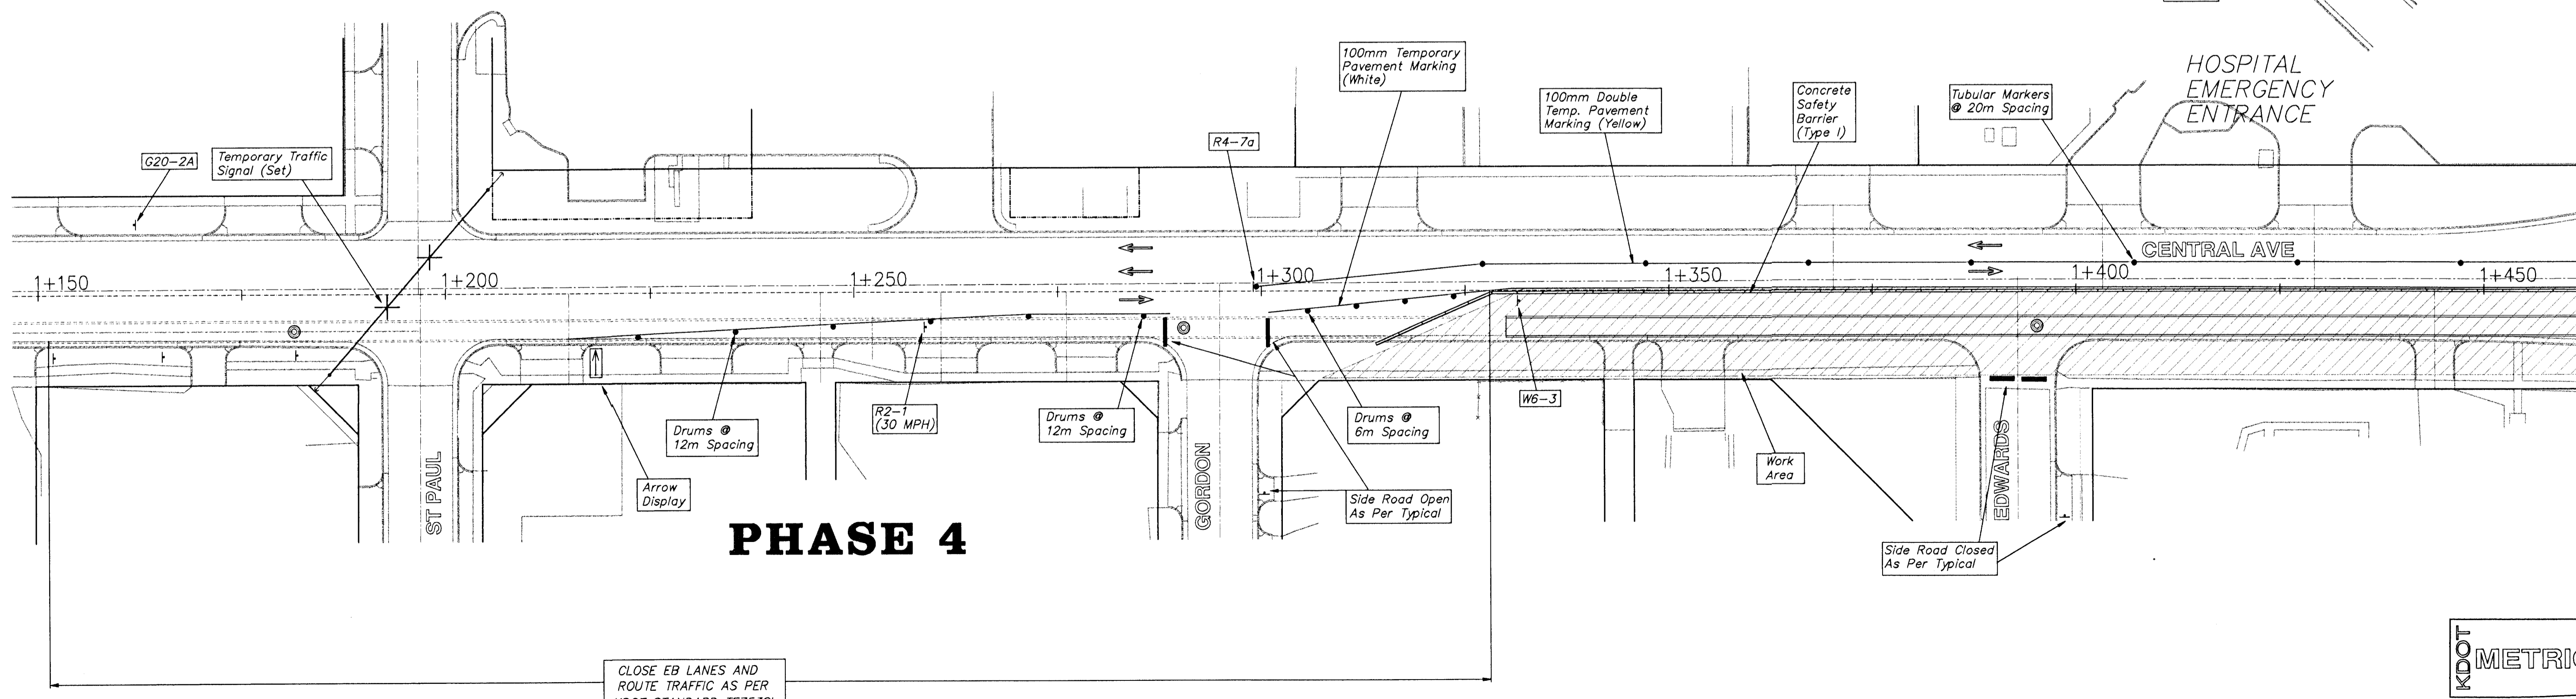

LEGEND	
	Work Area
	Median Removal w/ Temporary Pavement
	Drum or Tubular Marker
	Conc Safety Barrier (Type I)
	Type III Barricade
	Traffic Flow Pattern
	Arrow Display

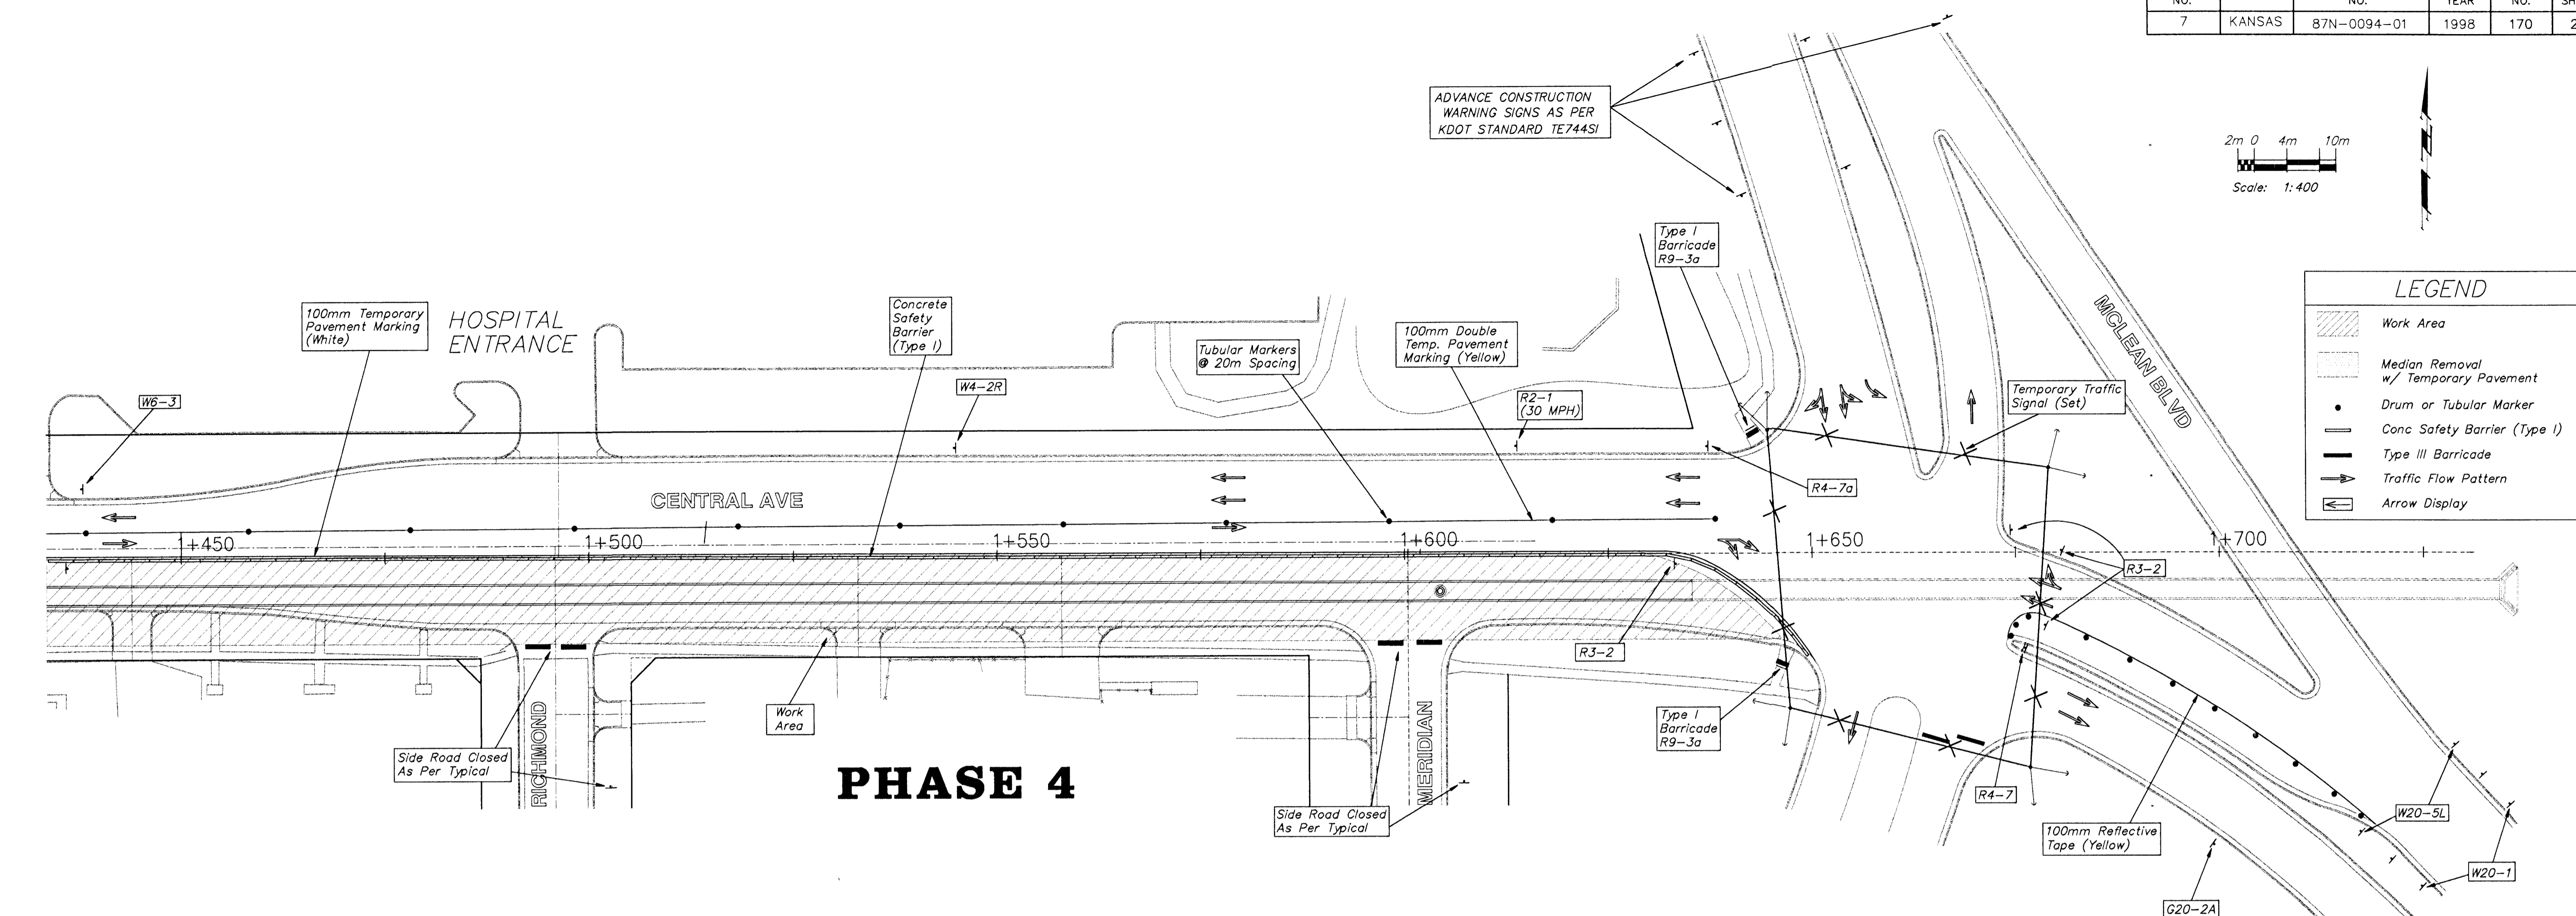

CLOSE EB LANES AND ROUTE TRAFFIC AS PER KDOT STANDARD TE753SI



PROJECT NUMBER 472-82908				PROJECT NUMBER 95-05-E028		CENTRAL AVENUE TRAFFIC CONTROL		BAUGHMAN COMPANY P.A. ENGINEERING, SURVEYING, & PLANNING		SHEET 170 OF 202	
DESIGN JFB	DRAWN AZIERE	APPROVED JFB	DATE NOV 98	SCALE NOTED	DIRECTOR CENTZOO		315-262-7271 • 315 ELLIS • WICHITA, KANSAS 67211				