



FHWA REGION NO.	STATE	PROJECT NO.	FISCAL YEAR	SHEET NO.	TOTAL SHEETS
7	KANSAS	87N-0094-01	1998	172	202

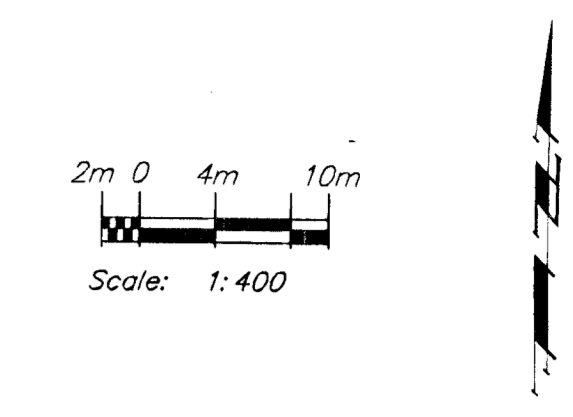

LEGEND	
	Work Area
	Median Removal w/ Temporary Pavement
	Temporary Pavement
	Drum or Tubular Marker
	Traffic Control Barrier (Type I)
	Type III Barricade
	Arrow Display
	Traffic Flow Pattern

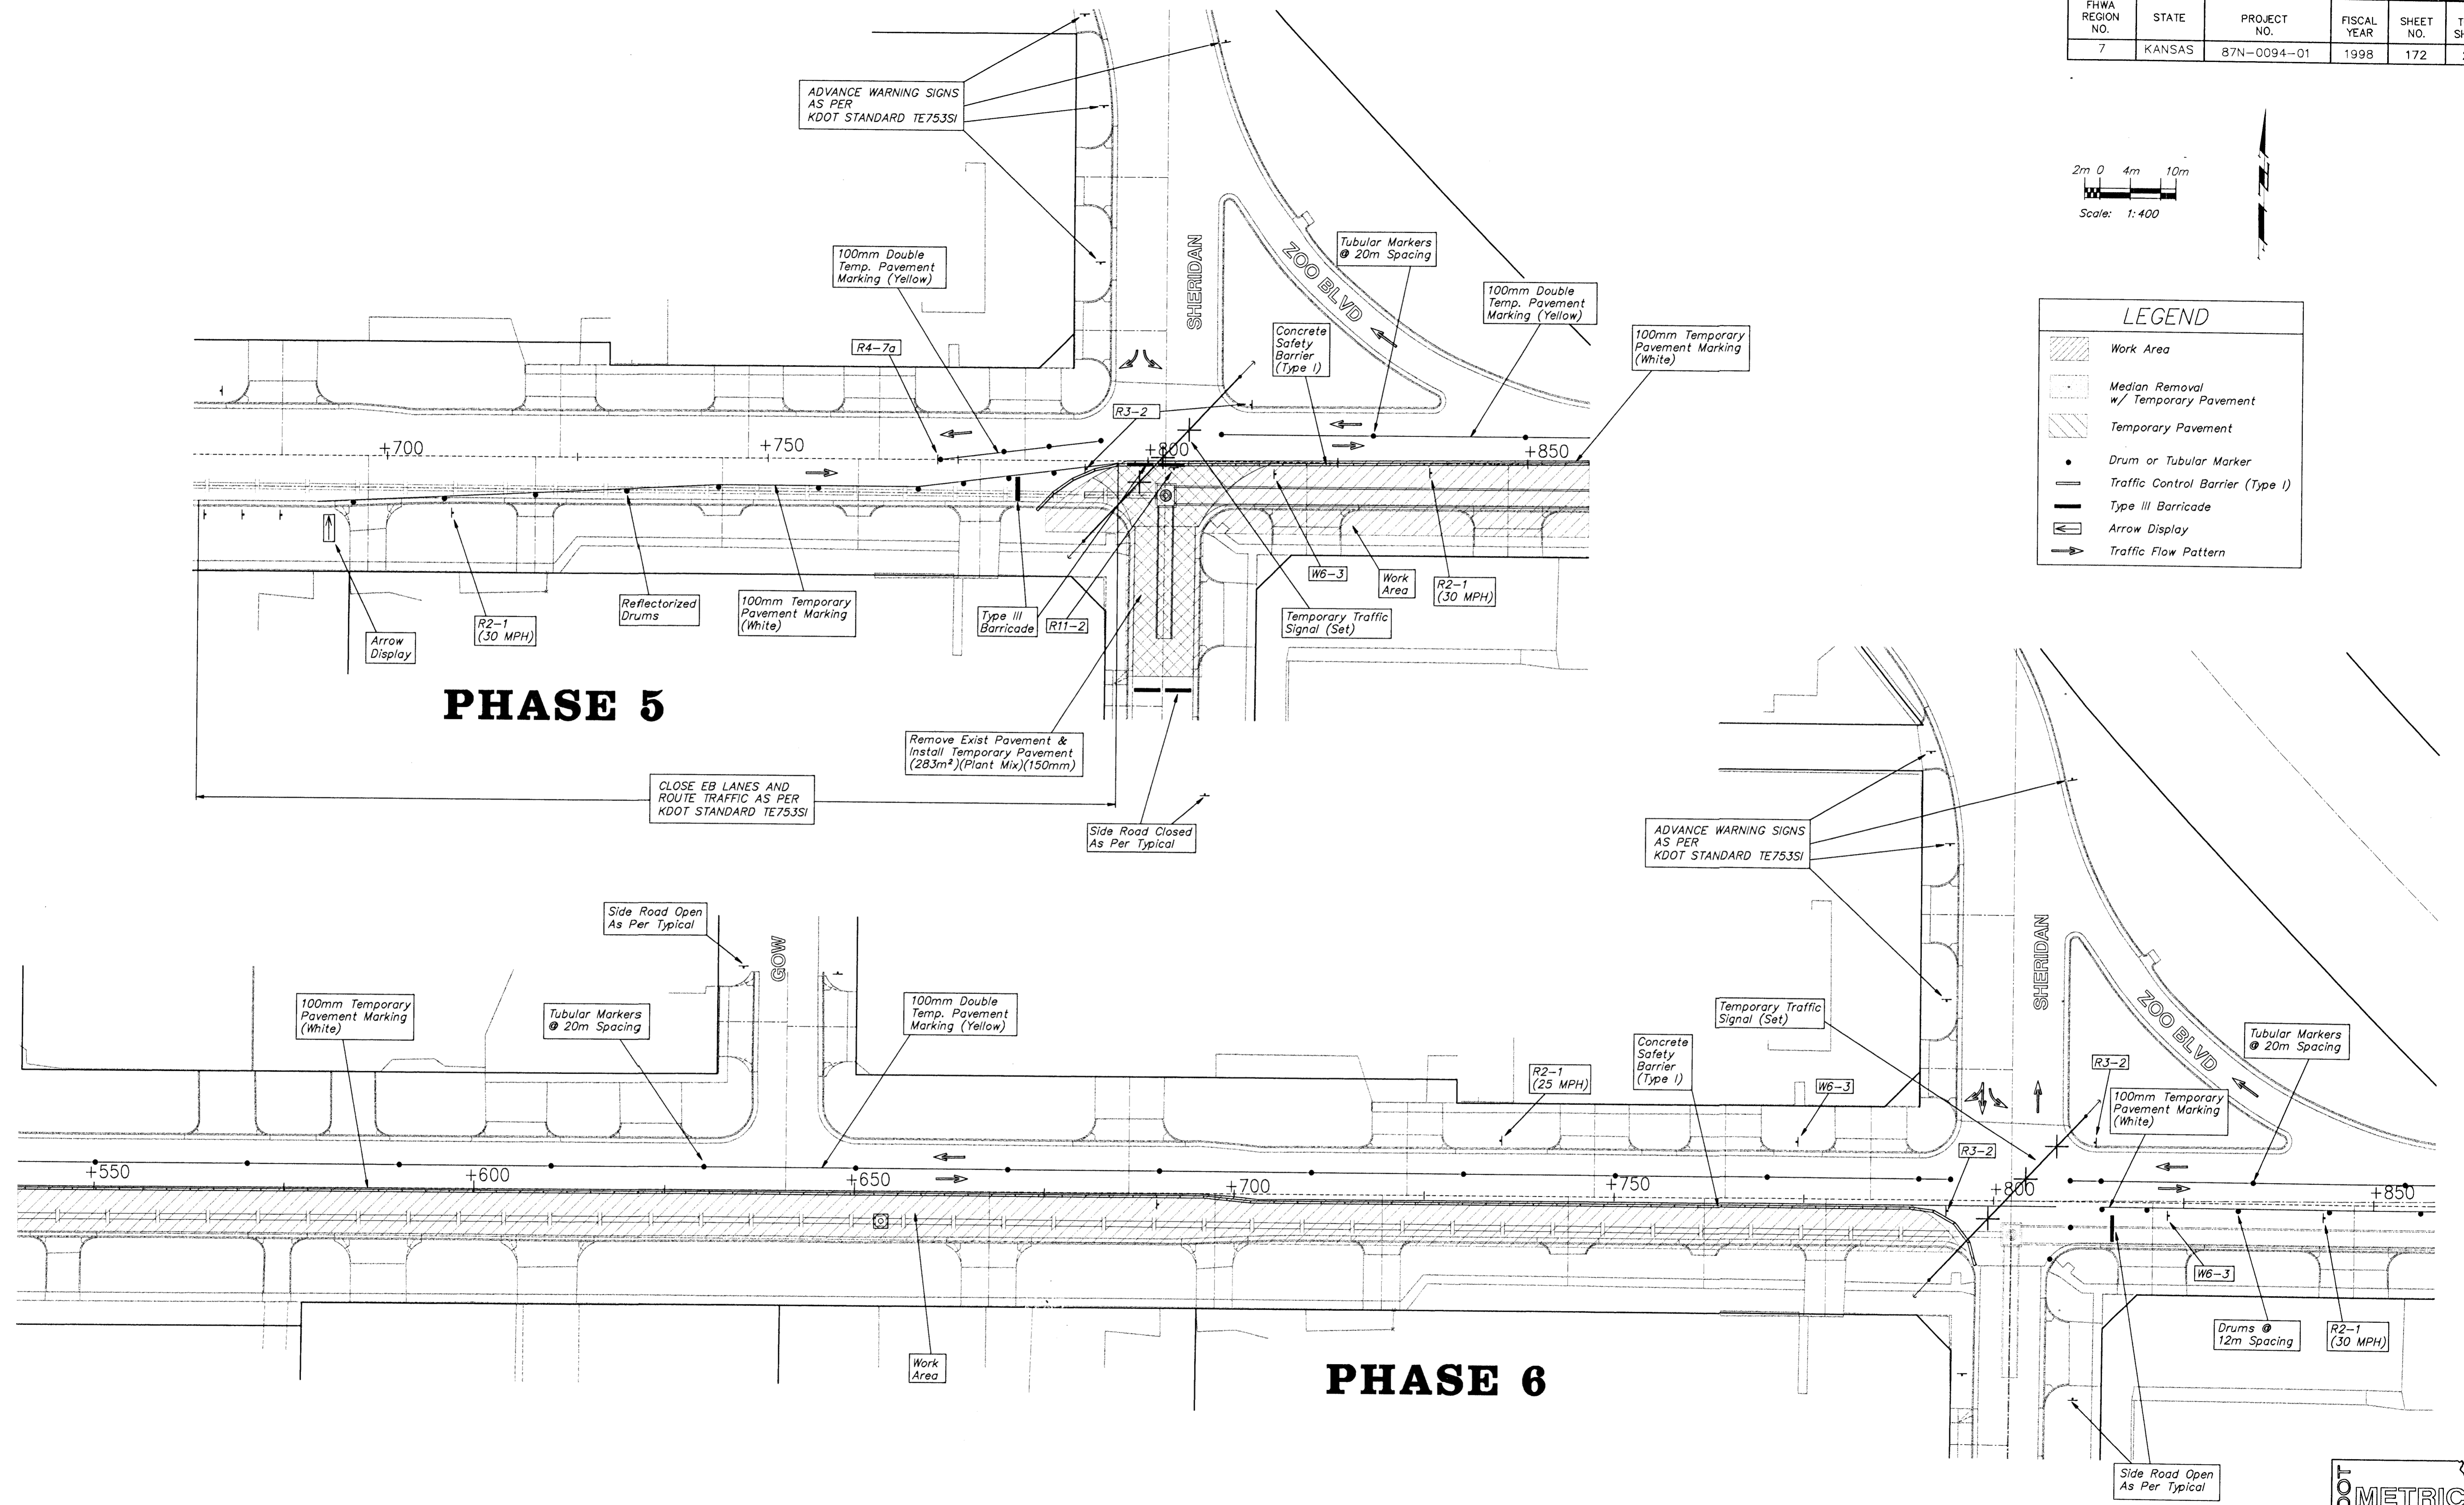

PROJECT NUMBER 472-82906		PRJ NUMBER 95-05-E026	
DESIGN JFB	DRAWN AZIERE	APPROVED JFB	DATE NOV 98
SCALE NOTED		SHEET NAME CENTZOO	
		CONSEQ6	

CENTRAL AVENUE
TRAFFIC CONTROL

BAUGHMAN COMPANY P.A.
ENGINEERING, SURVEYING, & PLANNING
318-282-7271 • 315 ELLIS • WICHITA, KANSAS 67211

