




FHWA REGION NO.	STATE	PROJECT NO.	FISCAL YEAR	SHEET NO.	TOTAL SHEETS
7	KANSAS	87N-0094-01	1998	173	202

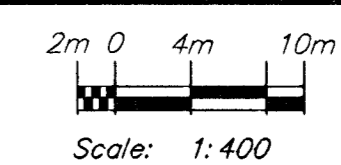

LEGEND	
	Work Area
	Temporary Pavement
	Drum or Tubular Marker
	Traffic Control Barrier (Type I)
	Type III Barricade
	Arrow Display
	Traffic Flow Pattern

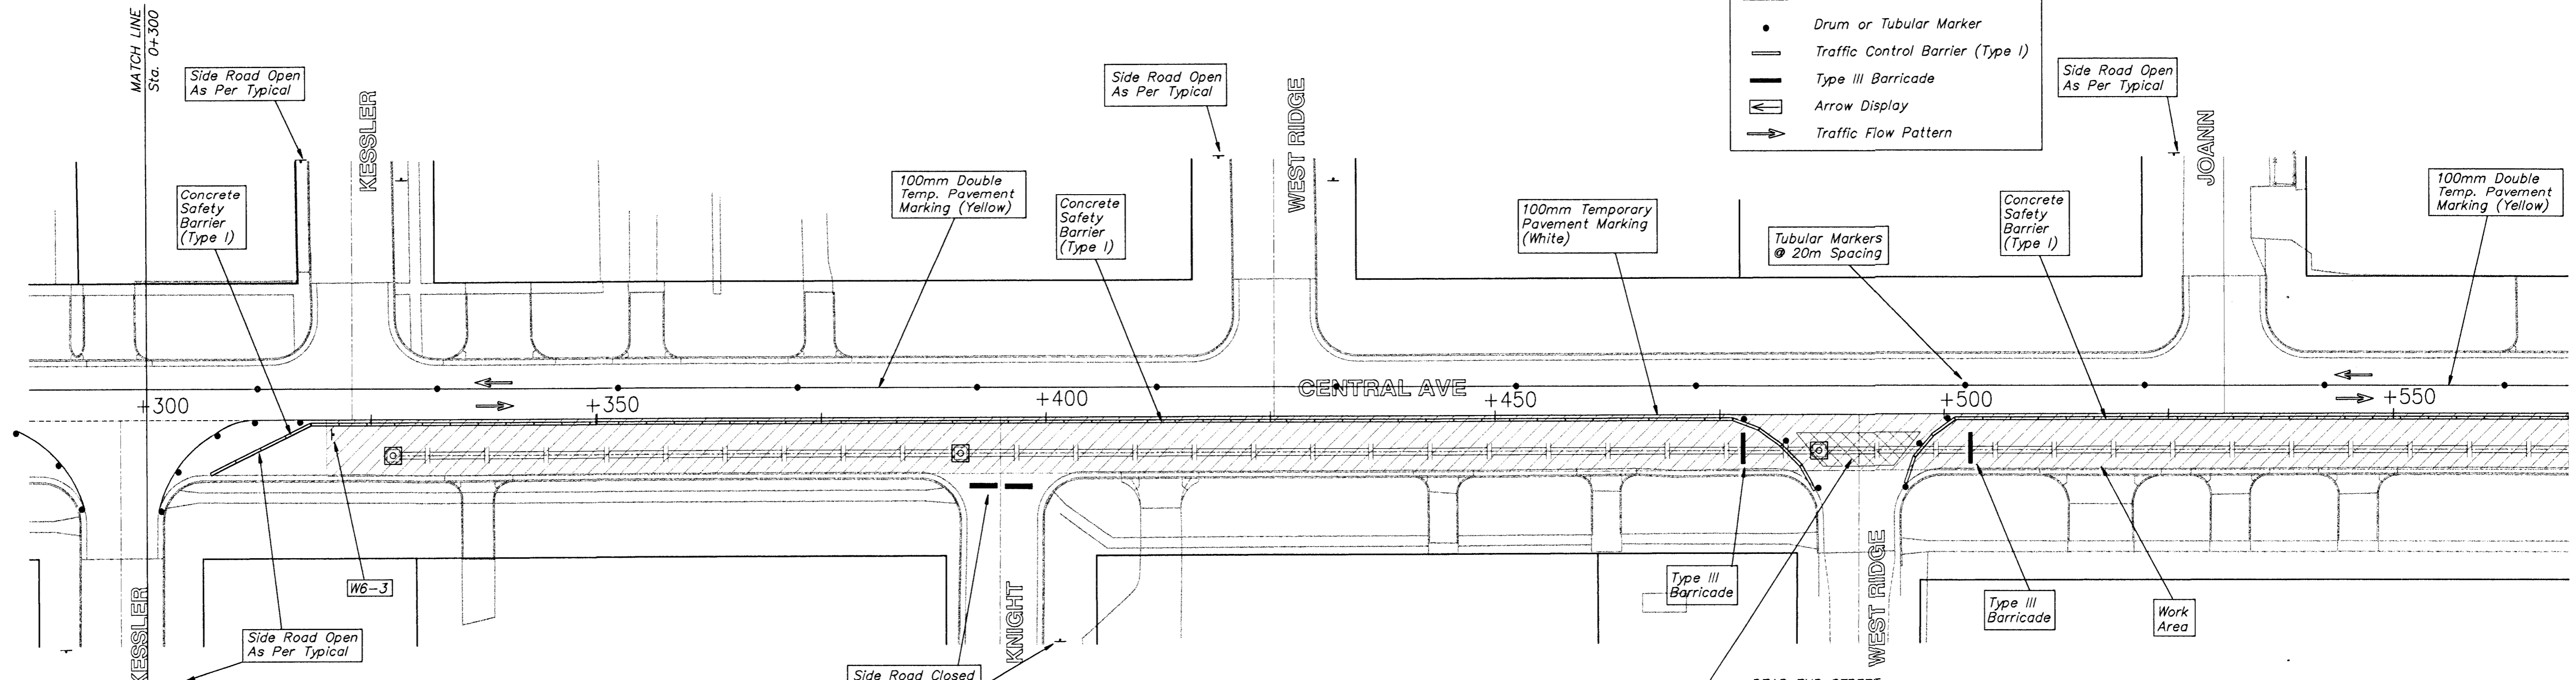

PHASE 6

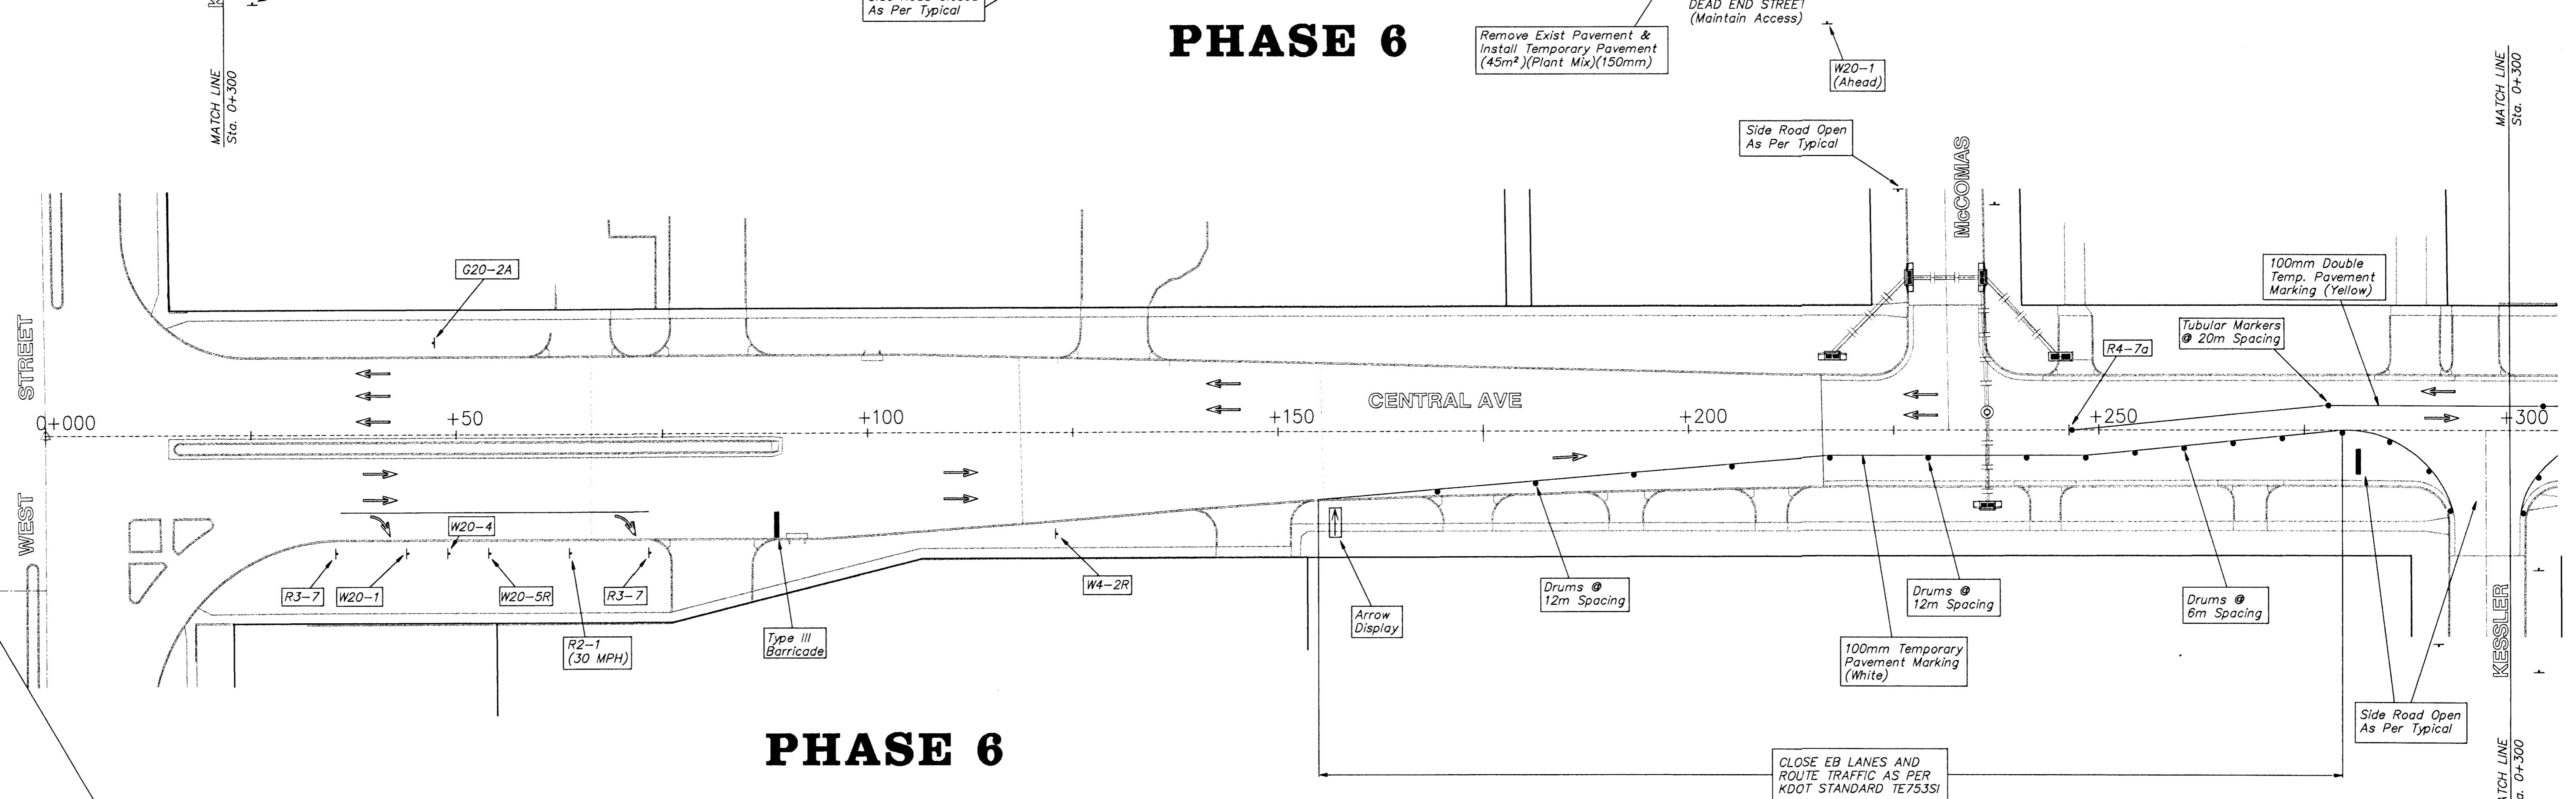

PHASE 6

ADVANCE CONSTRUCTION WARNING SIGNS AS PER KDOT STANDARD TE744SI



PROJECT NUMBER 472-82906					PROJECT NUMBER 95 05 E026		CENTRAL AVENUE TRAFFIC CONTROL		BAUGHMAN COMPANY P.A. ENGINEERING, SURVEYING, & PLANNING		SHEET 173
DESIGN JFB	DRAWN AZIERE	APPROVED JFB	DATE NOV 98	SCALE NOTED	DIRECTOR CENTZOO		316-262-7271 • 315 ELLIS • WICHITA, KANSAS 67211		TOTAL SHEETS 202		