
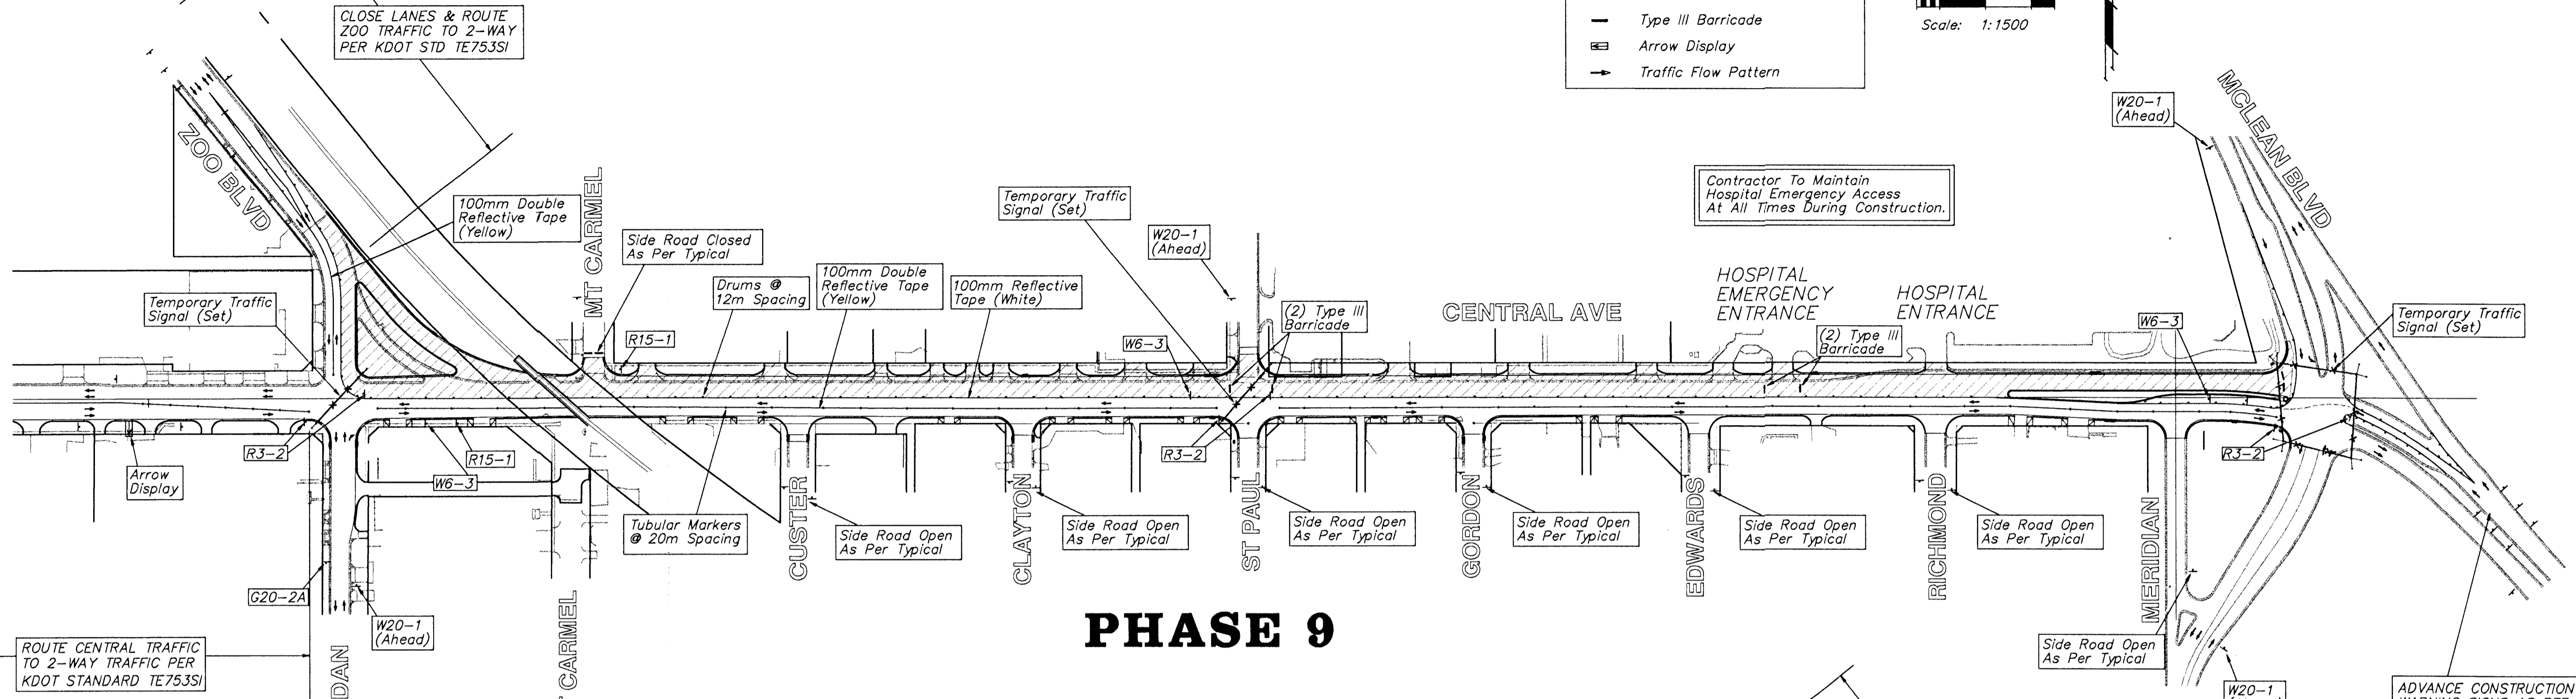



FHWA REGION NO.	STATE	PROJECT NO.	FISCAL YEAR	SHEET NO.	TOTAL SHEETS
7	KANSAS	87N-0094-01	1998	175	202

LEGEND

- Work Area
- Drum or Tubular Markers
- Type III Barricade
- Arrow Display
- Traffic Flow Pattern

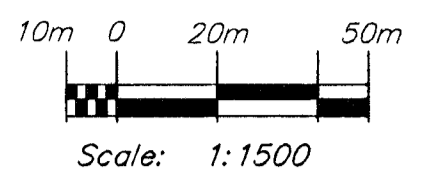

PHASE 9

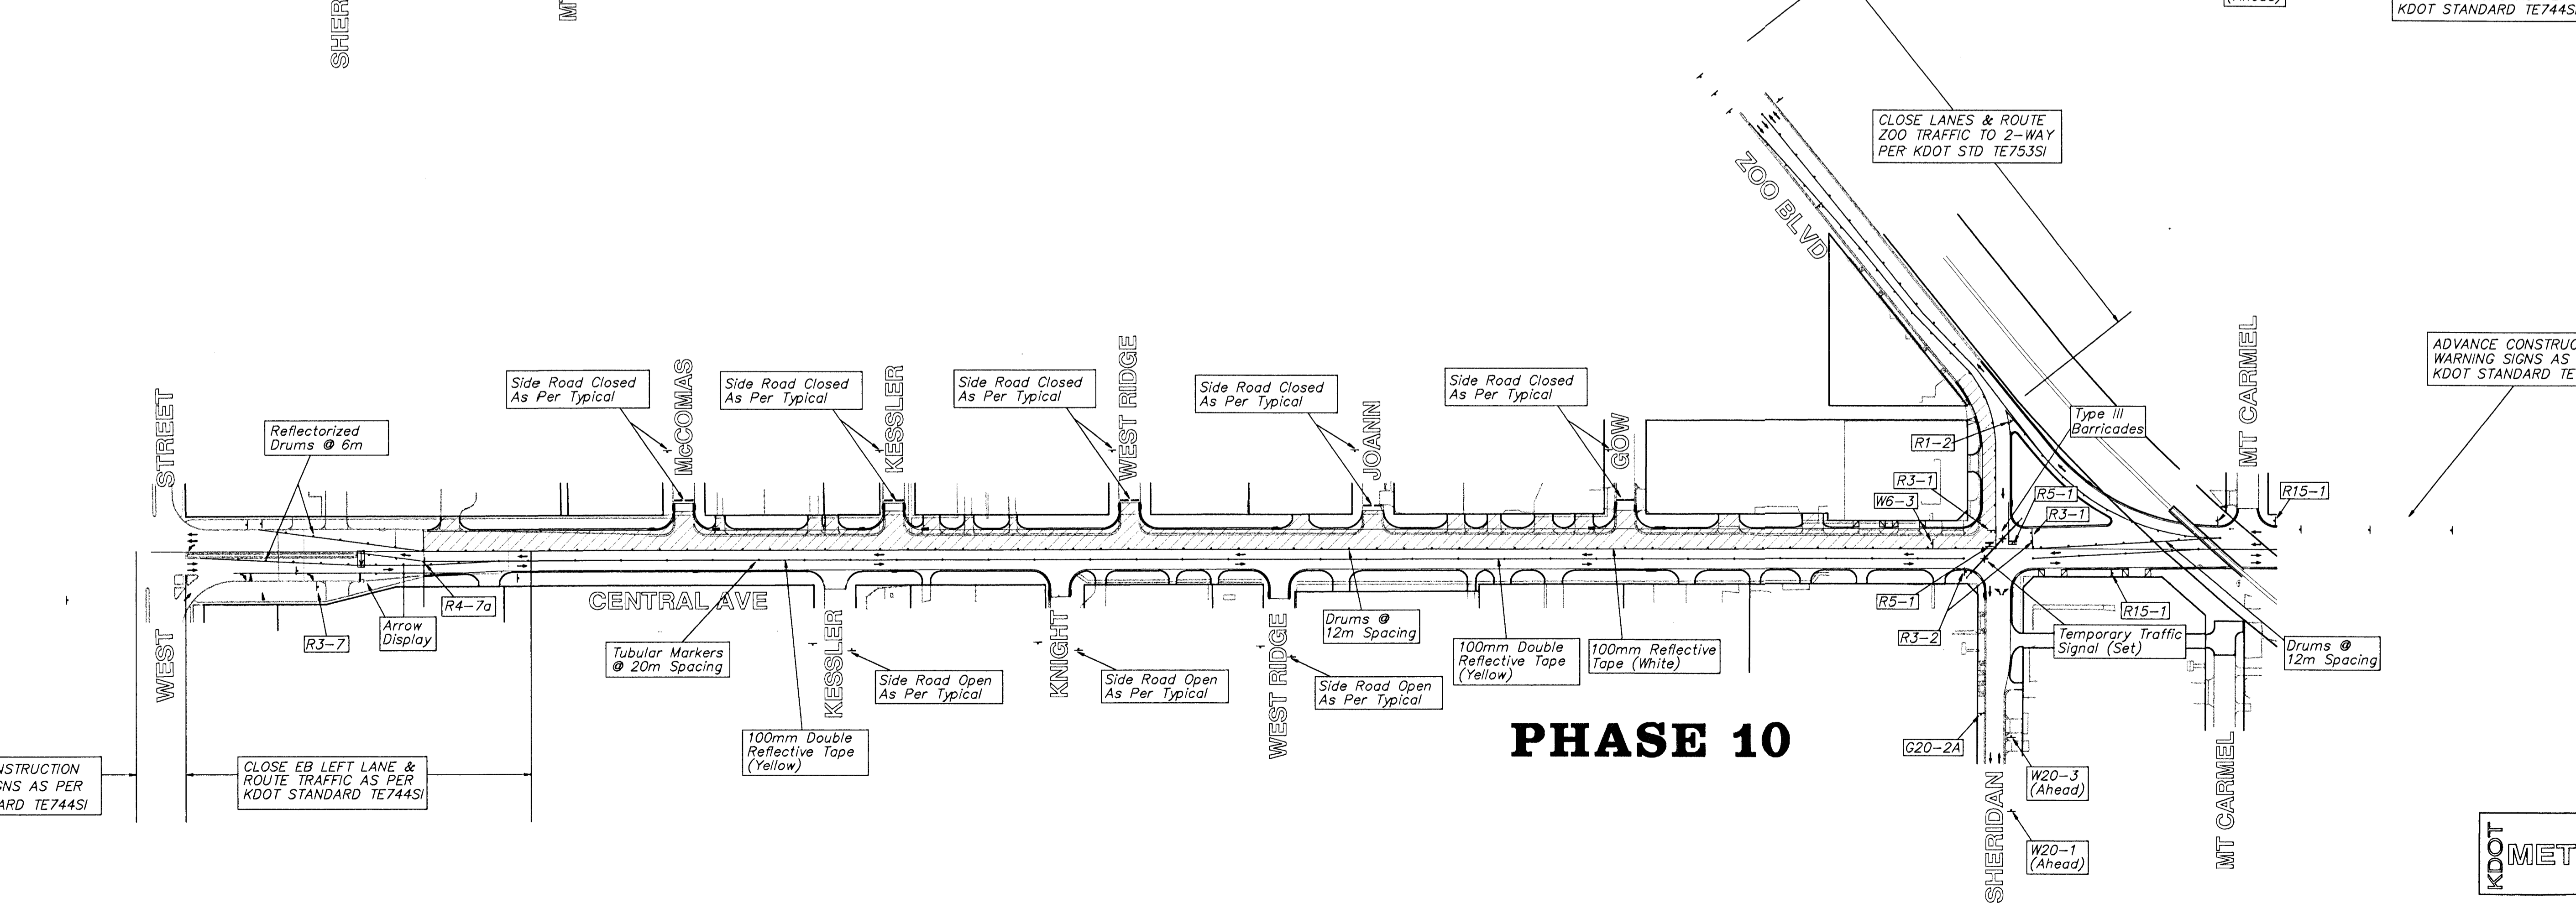

PHASE 10

