

\* If there is no shoulder, the sign shall be placed 1.8 m-3.6 m from the surface edge. If the sign is located in a business, commercial, or residential area where parking and/or pedestrian movement is likely to occur, the minimum lateral clearance from the surface edge may be 0.6 m.

HEIGHT AND LATERAL PLACEMENT


GENERAL NOTES

- The sign blank material shall be aluminum, wood, or fiberglass reinforced plastic.
- The sign faces shall be covered with high performance retroreflective sheeting.
- For all projects let after July 1, 1996, the I104 sign shall be retroflectorized with fluorescent orange prismatic grade retroreflective sheeting.
- The colors shall conform to federal specification L-S-300C.
- The signs are to be erected to yield upon impact. Guy wires and tie-downs will not be allowed.
- Typically, there are to be two sets of informational signs erected per project: one for each direction of traffic.
- Install signs a minimum of 75 m in advance of the Road Work (Construction) Ahead sign. The Engineer may designate a more appropriate location if conditions dictate.
- The informational signs are not to interfere with the traffic control signs for the project.

**I104**  
1 square = 75 mm

FONT : GARTH GRAPHIC  
SLANT : 35° (from vertical)  
SPACING: 100% (EXCEPT 'BRAKE')

COLORS:  
BACKGROUND - BLACK  
GIVE 'EM A - WHITE  
BRAKE - WHITE  
KANSAS HIGHWAY - ORANGE  
WORKERS - ORANGE  
BORDER - WHITE  
STRIPES - ORANGE

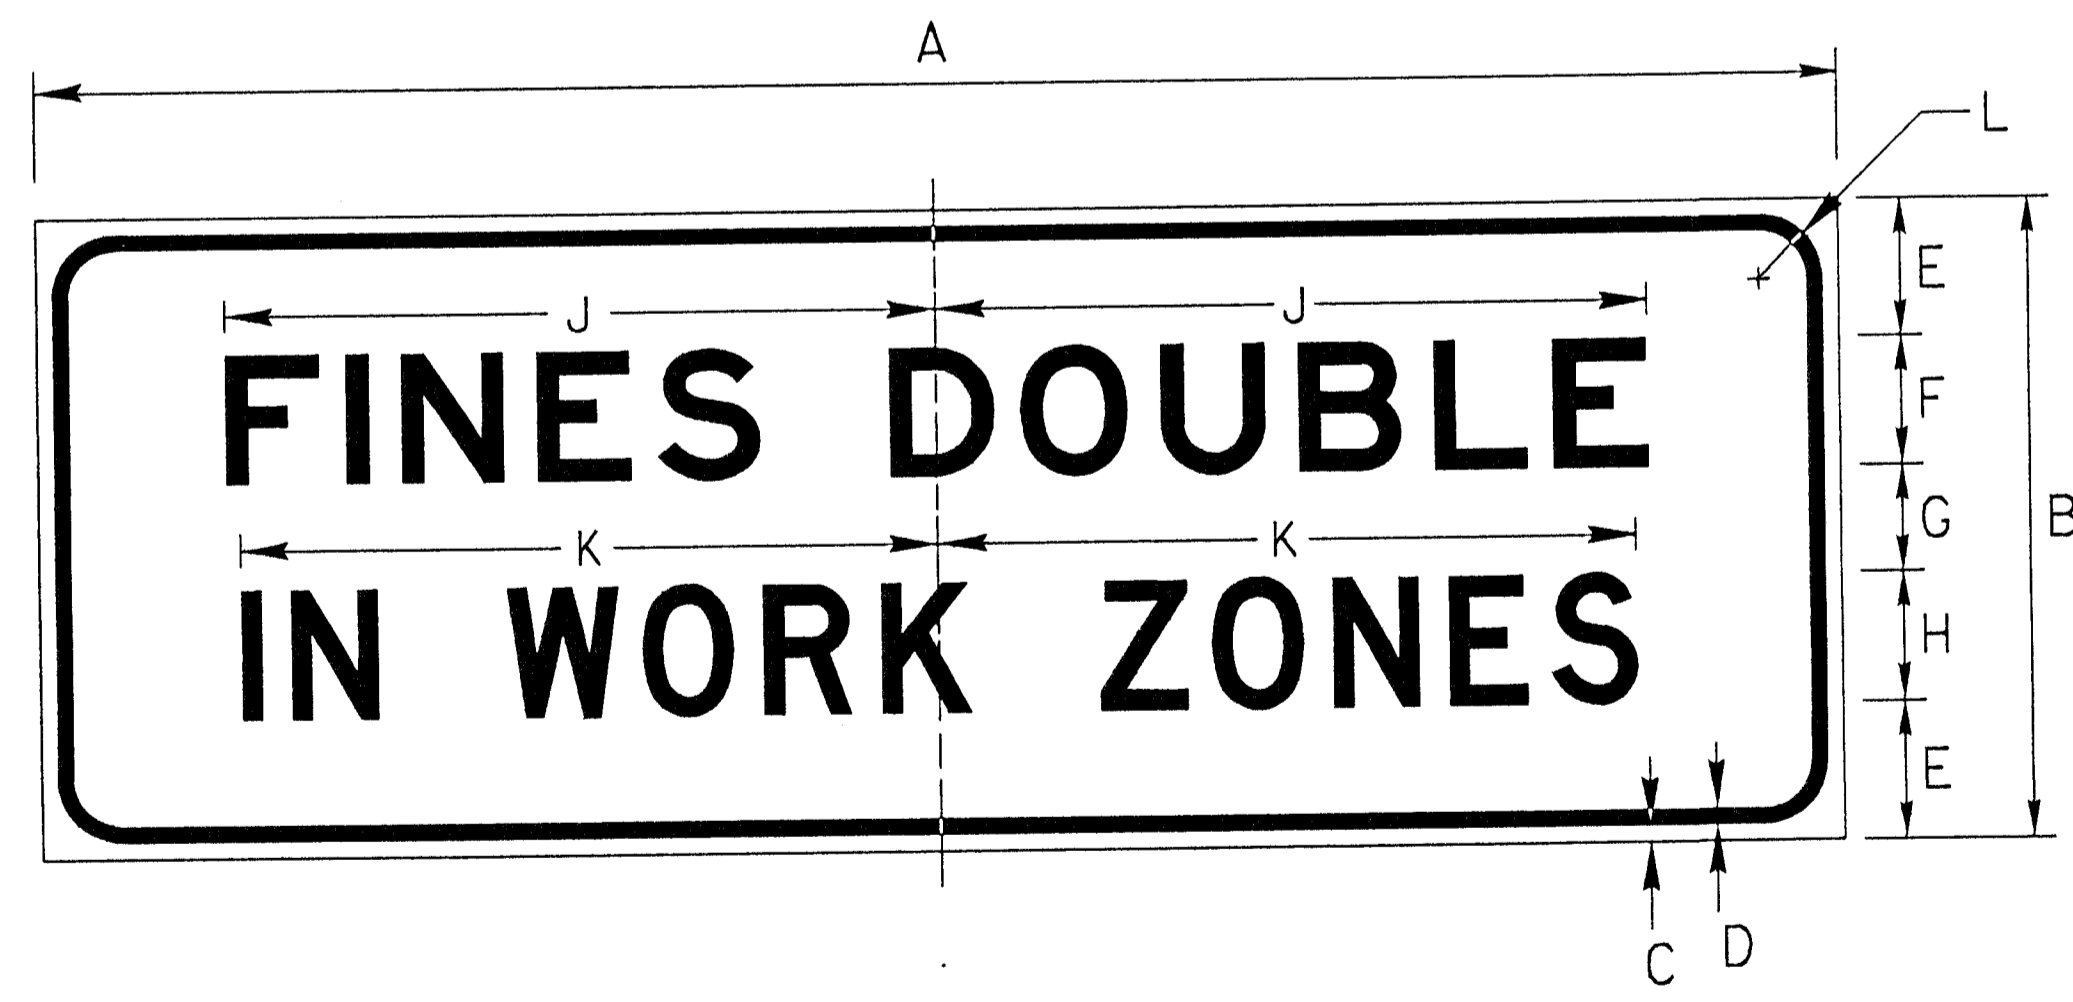

**I105**

DIMENSIONS (mm)										
A	B	C	D	E	F	G	H	J	K	L
2100	750	19	19	165	150E	125	150D	841	826	75

COLORS:  
LEGEND - BLACK (NON-RETROREFL)  
BACKGROUND - WHITE (RETROREFLECTIVE)

181  
202

All dimensions are in millimeters.

3					
2					
1	5/8/96	CHANGED DATE ON PRISMATIC NOTE	TCP	NAB	
NO.	DATE	REVISION	BY	APP'D	
KANSAS DEPARTMENT OF TRANSPORTATION DETAILS FOR I104 ("GIVE 'EM A BRAKE") SIGN AND I105 ("FINES DOUBLE") SIGN TE776SI 12-30-94					
DESIGNED	5-15-96	APP'D	Nelda A. Buckley	TRACED	DDG
DESIGN CK.	DDG	QUANTITIES	QUAN. CK.	TRACE	CK.

Thacher Blg., 4th Floor  
Plot Date : 30-AUG-1996 11:52