



Basin No.	Q5	Q100
	cu. m/s	cu. m/s
1	0.248	0.497
2	0.100	0.201
3	0.397	0.803
4	0.107	0.214
5	0.293	0.593
6	0.043	0.086
7	1.075	2.195
8	0.147	0.294
9	0.305	0.617
10	0.131	0.266
11	0.719	1.466
12	0.586	1.181
13	0.180	0.361
14	0.246	0.716
15	0.633	1.115
16	0.418	0.856
17	0.171	0.346
18	0.047	0.093
19	0.056	0.111
20	0.038	0.076
21	0.045	0.091
22	0.107	0.217
23	0.145	0.293
24	0.113	0.227
25	0.085	0.171
26	0.617	1.082

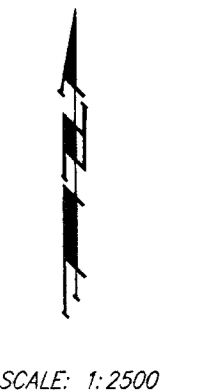

LEGEND

--- BASIN BOUNDARY

⊠ BASIN LABEL

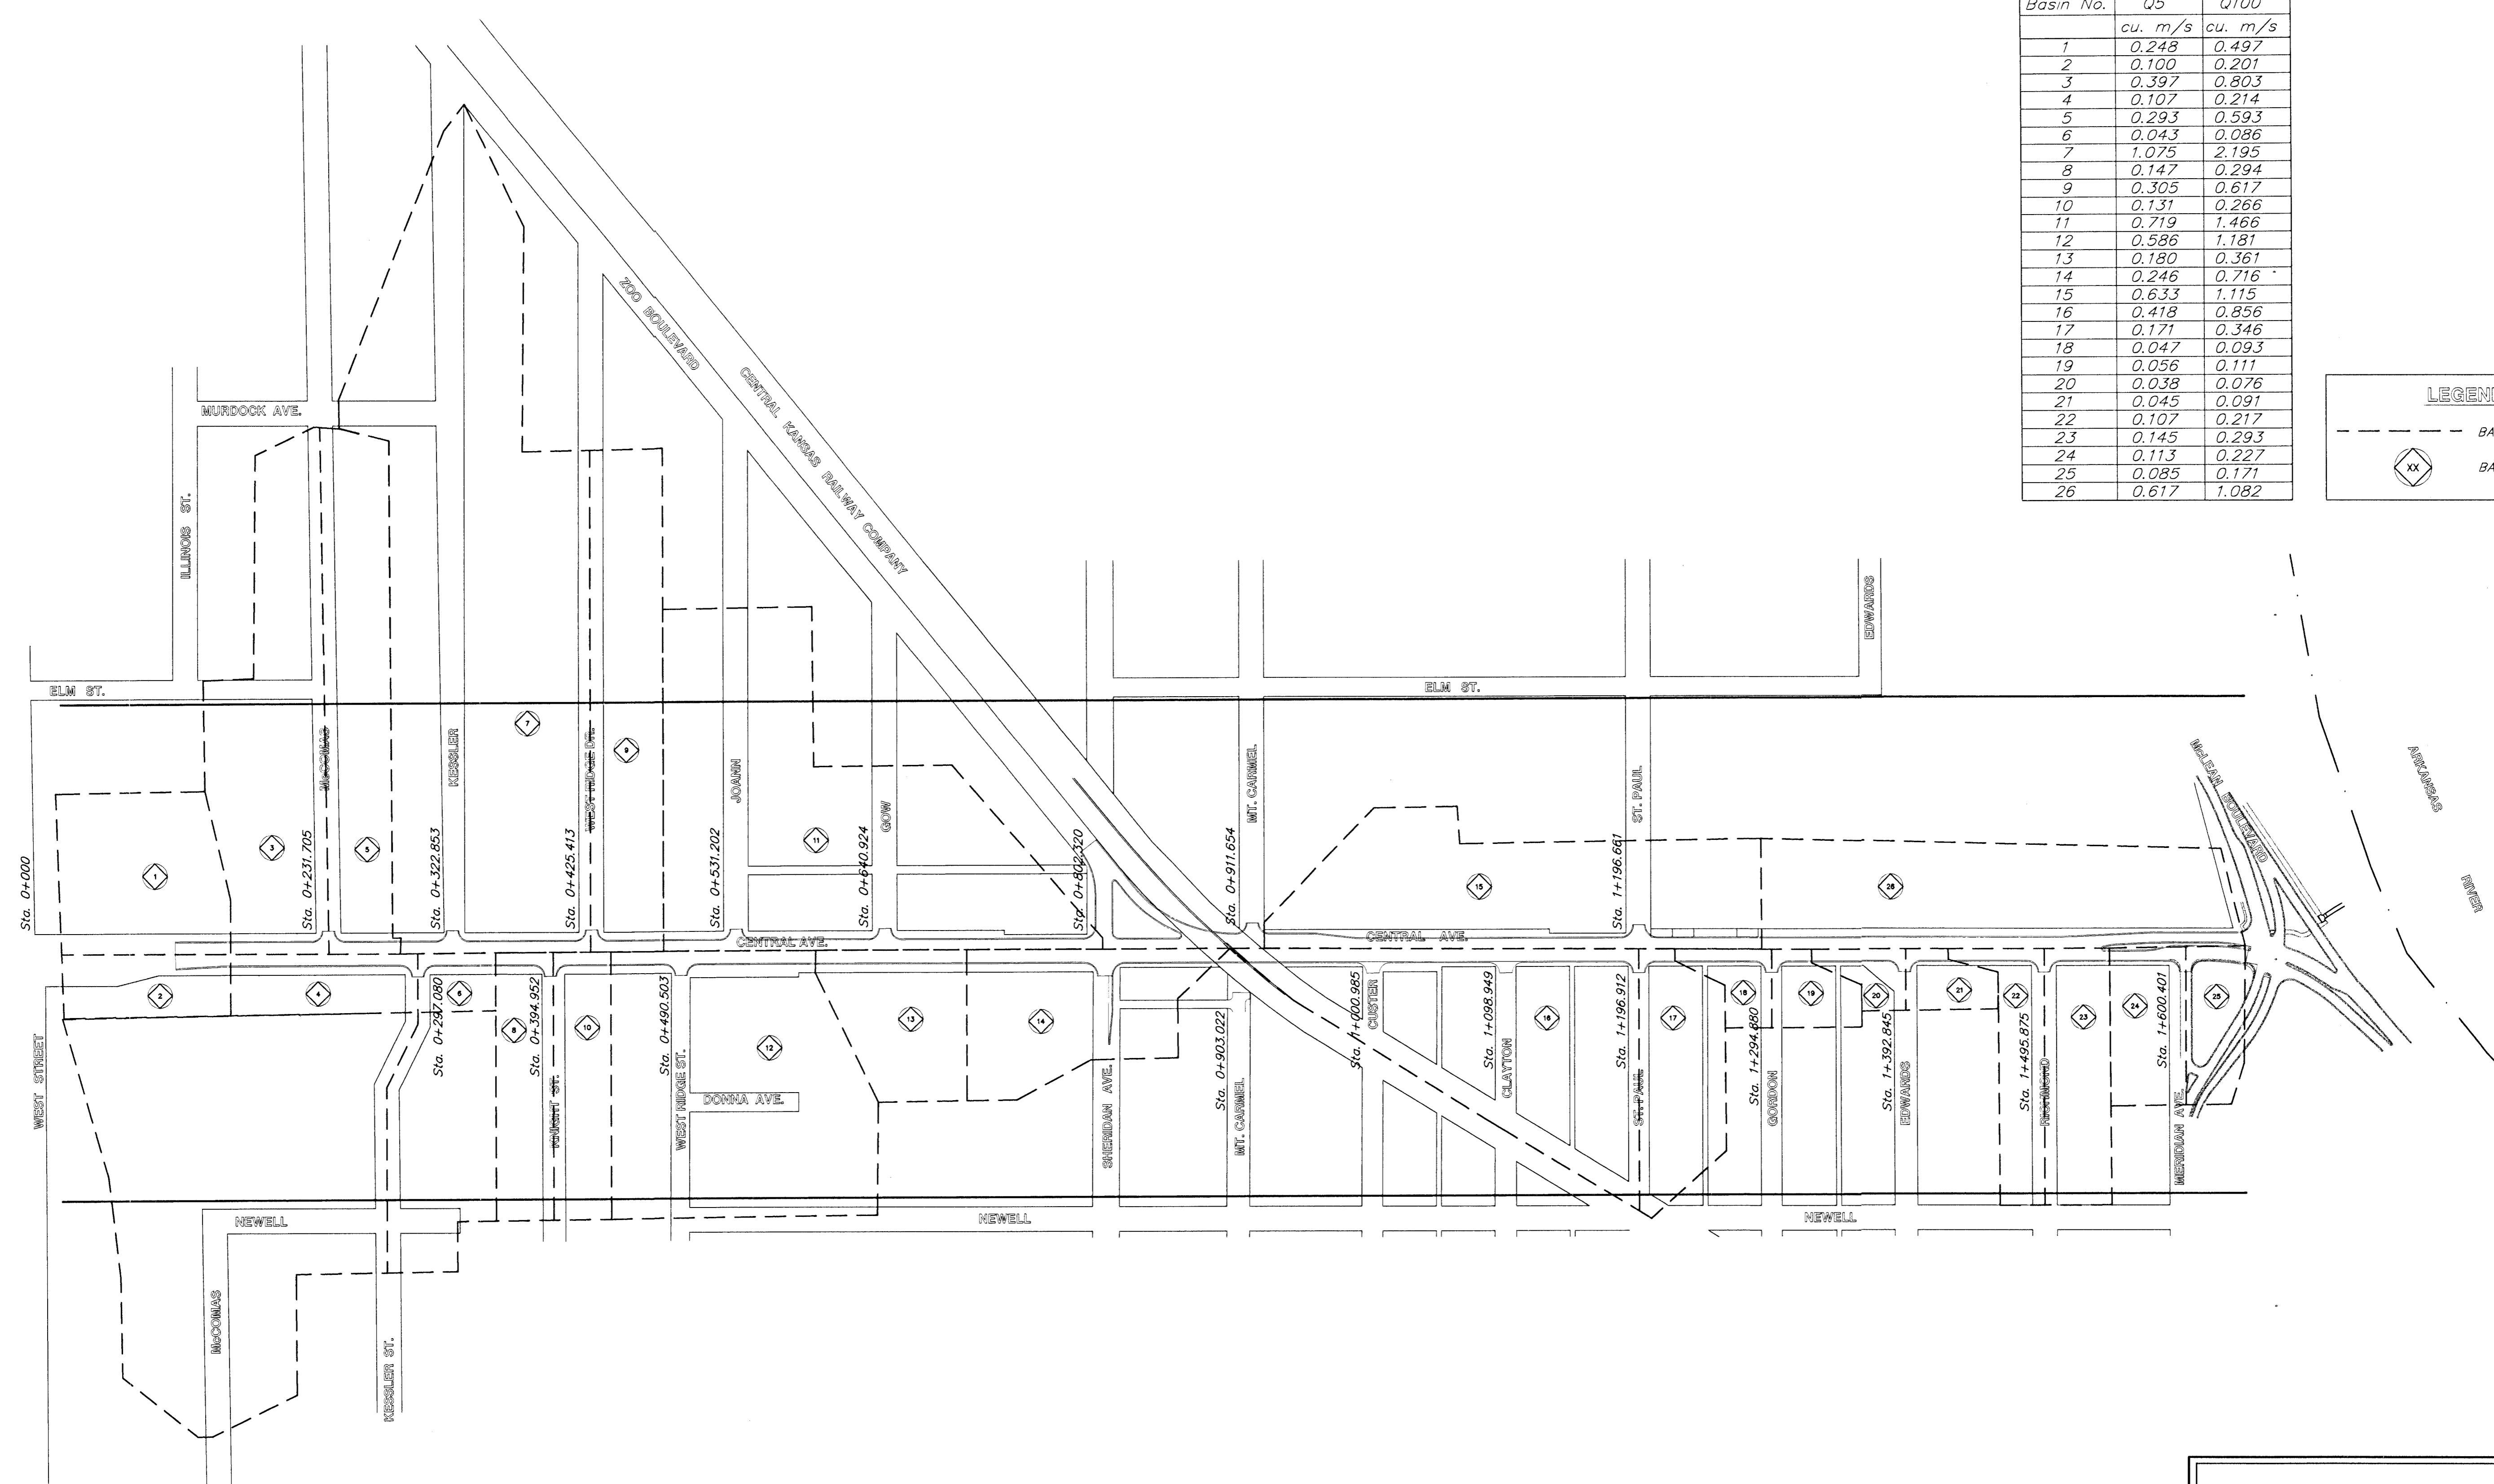

DRAINAGE PLAN
CENTRAL AVENUE - PHASE 1 - WEST ST TO MCLEAN

BAUGHMAN COMPANY P. A.
ENGINEERING, SURVEYING, & PLANNING
318-262-7271 • 315 ELLIS • WICHITA, KANSAS 67211

PROJECT NUMBER
472-82906

DESIGN STAFF DRAWN STAFF APPROVED JFB DATE NOV 98 SCALE NOTED

SHEET **187** OF **202**