


File: L:\2017\17264883 - Emerald Bay 3rd Improvements\Drawings\C3D\SWD\Bubble Map Grading.dwg Last Save: 4/17/2018 9:30 AM Last saved by: E.J.Glover
 Last plotted by: Glover, Eric J. Plot Style: --- Plot Scale: 1:2,5849 Plot Date: 4/17/2018 10:55 AM Plotter used: None

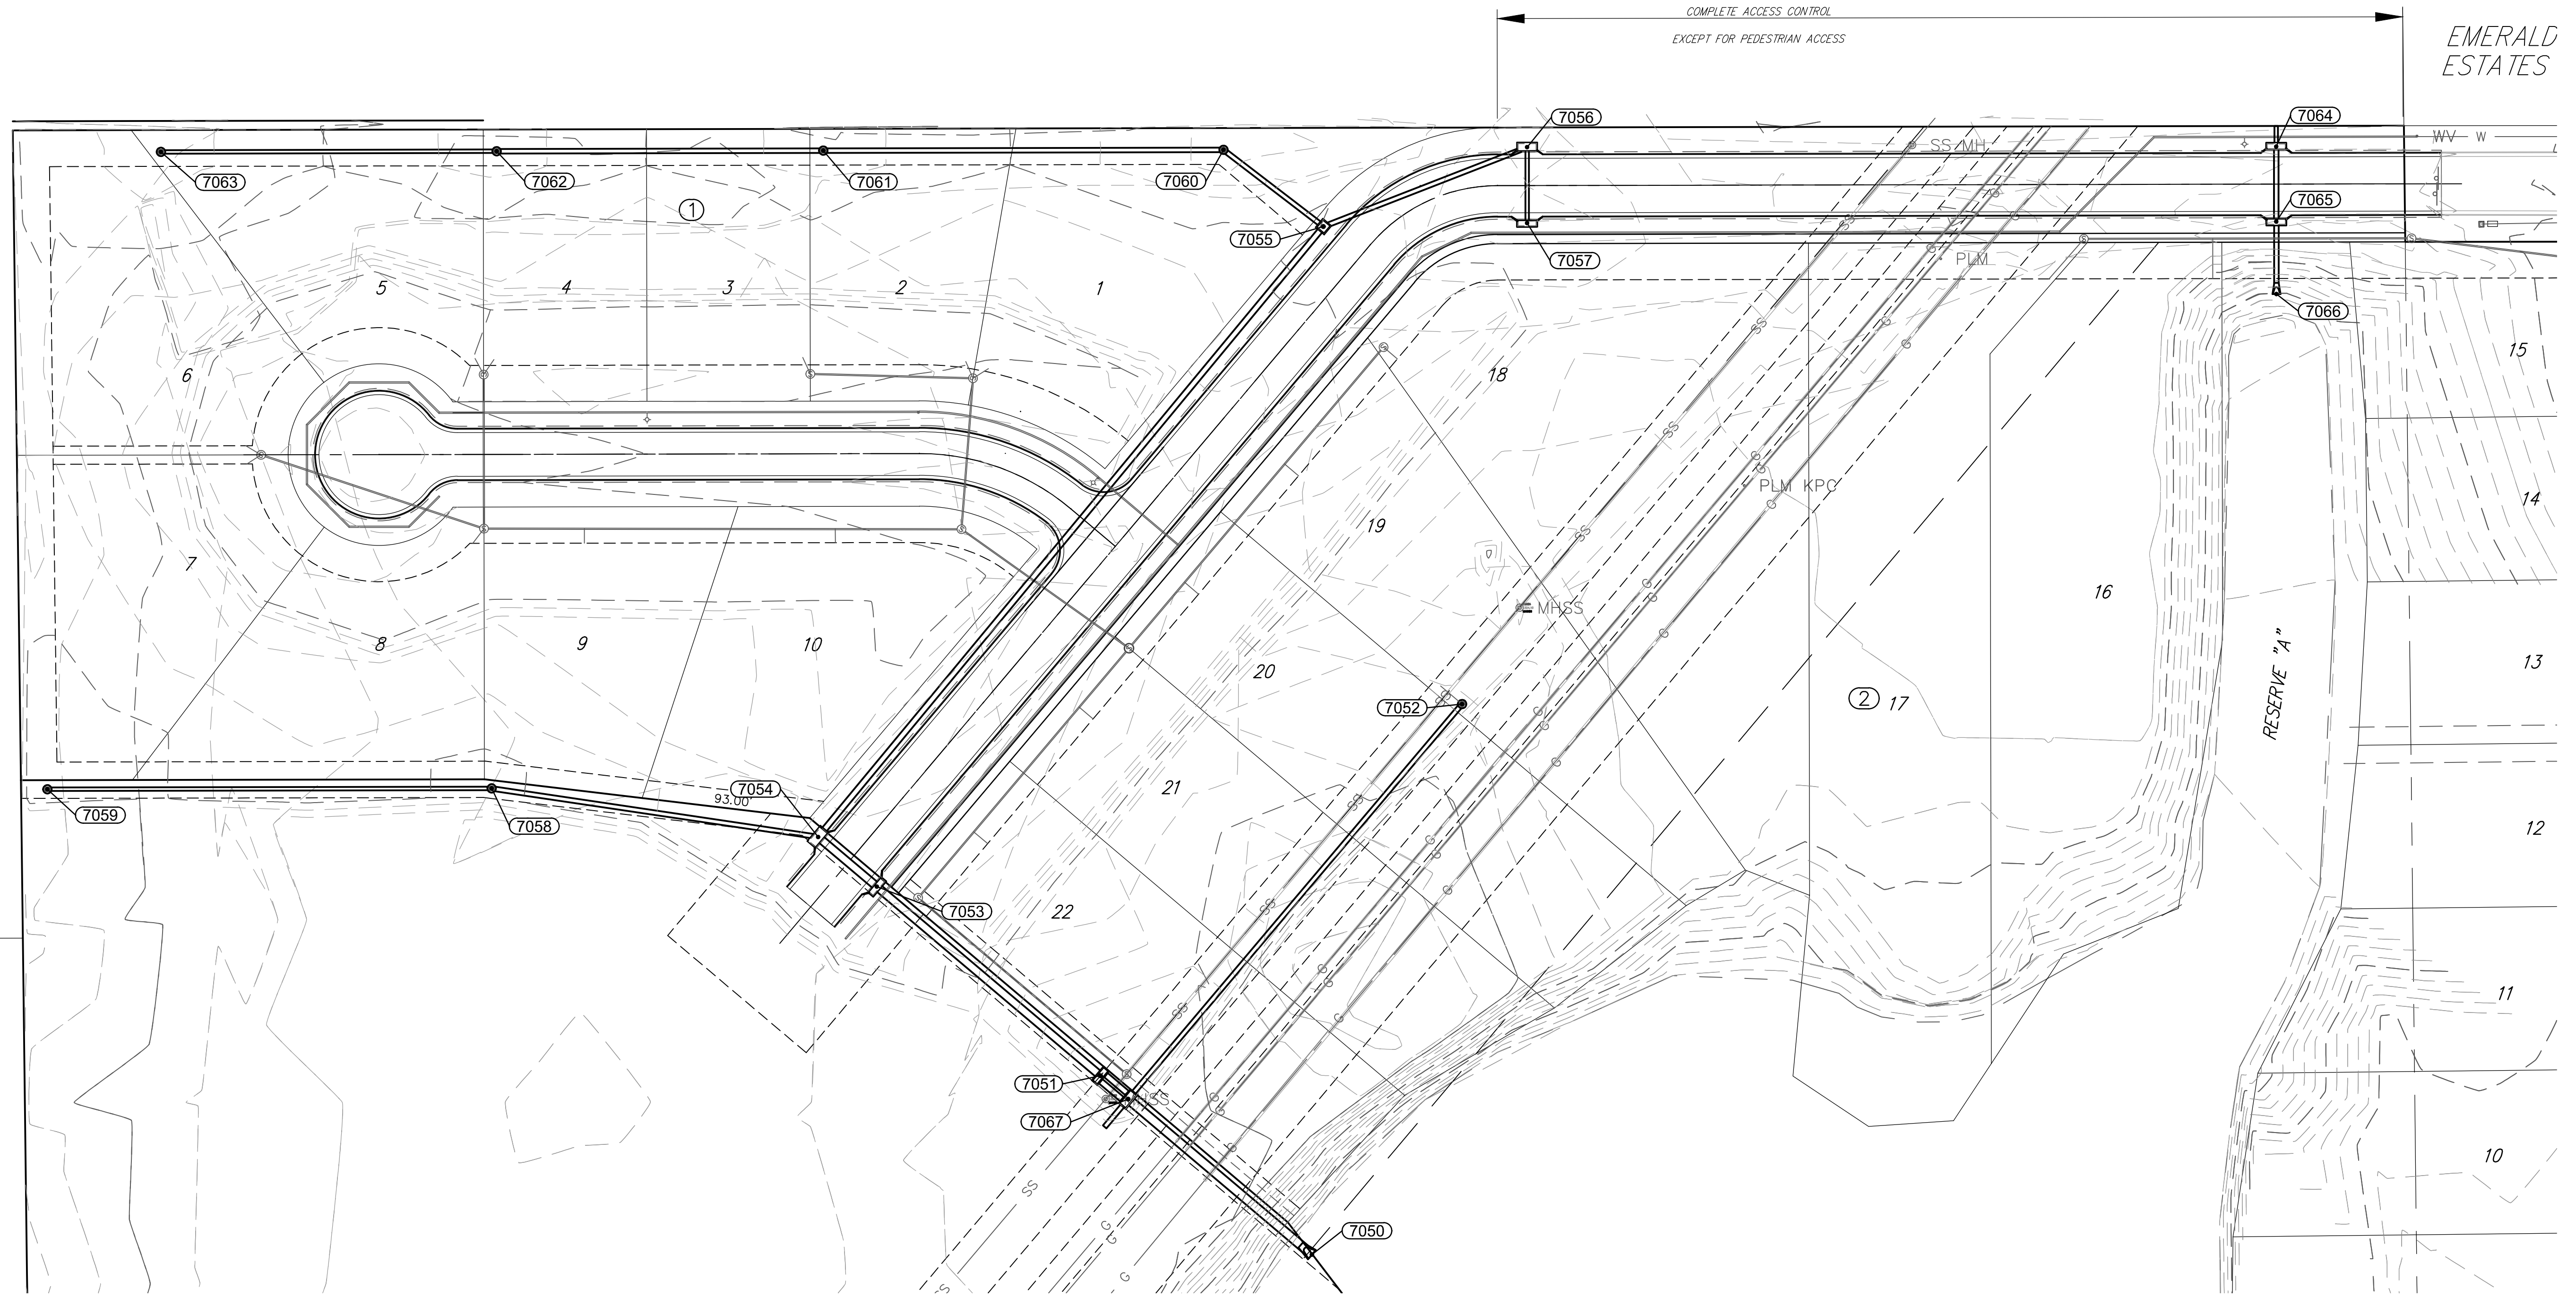

Point Table			
Point #	Northing	Easting	Description
7060	1701783.80	1630308.02	BACKYARD INLET
7061	1701783.38	1630087.46	BACKYARD INLET
7062	1701783.03	1629907.46	BACKYARD INLET
7063	1701782.67	1629722.46	BACKYARD INLET
7064	1701785.59	1630888.11	TYPE 1A INLET
7065	1701744.26	1630888.19	TYPE 1A INLET
7066	1701704.38	1630888.26	END SECTION
7067	1701260.84	1630255.46	MH

© 2018 GARVER, LLC
 THIS DOCUMENT, ALONG WITH THE IDEAS AND DESIGNS CONVEYED HEREIN, SHALL BE CONSIDERED INSTRUMENTS OF PROFESSIONAL SERVICE AND ARE PROPERTY OF GARVER, LLC. ANY USE, REPRODUCTION, OR DISTRIBUTION OF THIS DOCUMENT, ALONG WITH THE IDEAS AND DESIGN CONTAINED HEREIN, IS PROHIBITED UNLESS AUTHORIZED IN WRITING BY GARVER, LLC OR EXPLICITLY ALLOWED IN THE GOVERNING PROFESSIONAL SERVICES AGREEMENT FOR THIS WORK.

REV.	DATE	DESCRIPTION	BY

City of Wichita, KS
 Project #: 468-85241
 OCA: 751566
 Emerald Bay 3rd Storm Water Drain Project

SWS Bubble Map

JOB NO.: 17264883
 DATE: Feb. 2018
 DESIGNED BY: EJG
 DRAWN BY: DRS

BAR IS ONE INCH ON ORIGINAL DRAWING
 0 1" IF NOT ONE INCH ON THIS SHEET, ADJUST SCALES ACCORDINGLY.