


FHWA REGION NO.	STATE	PROJECT NO.	FISCAL YEAR	SHEET NO.	TOTAL SHEETS
7	KANSAS	87N-0094-01	1998	191	202

NOTE: CROSS SECTIONS ARE METRIC SCALE

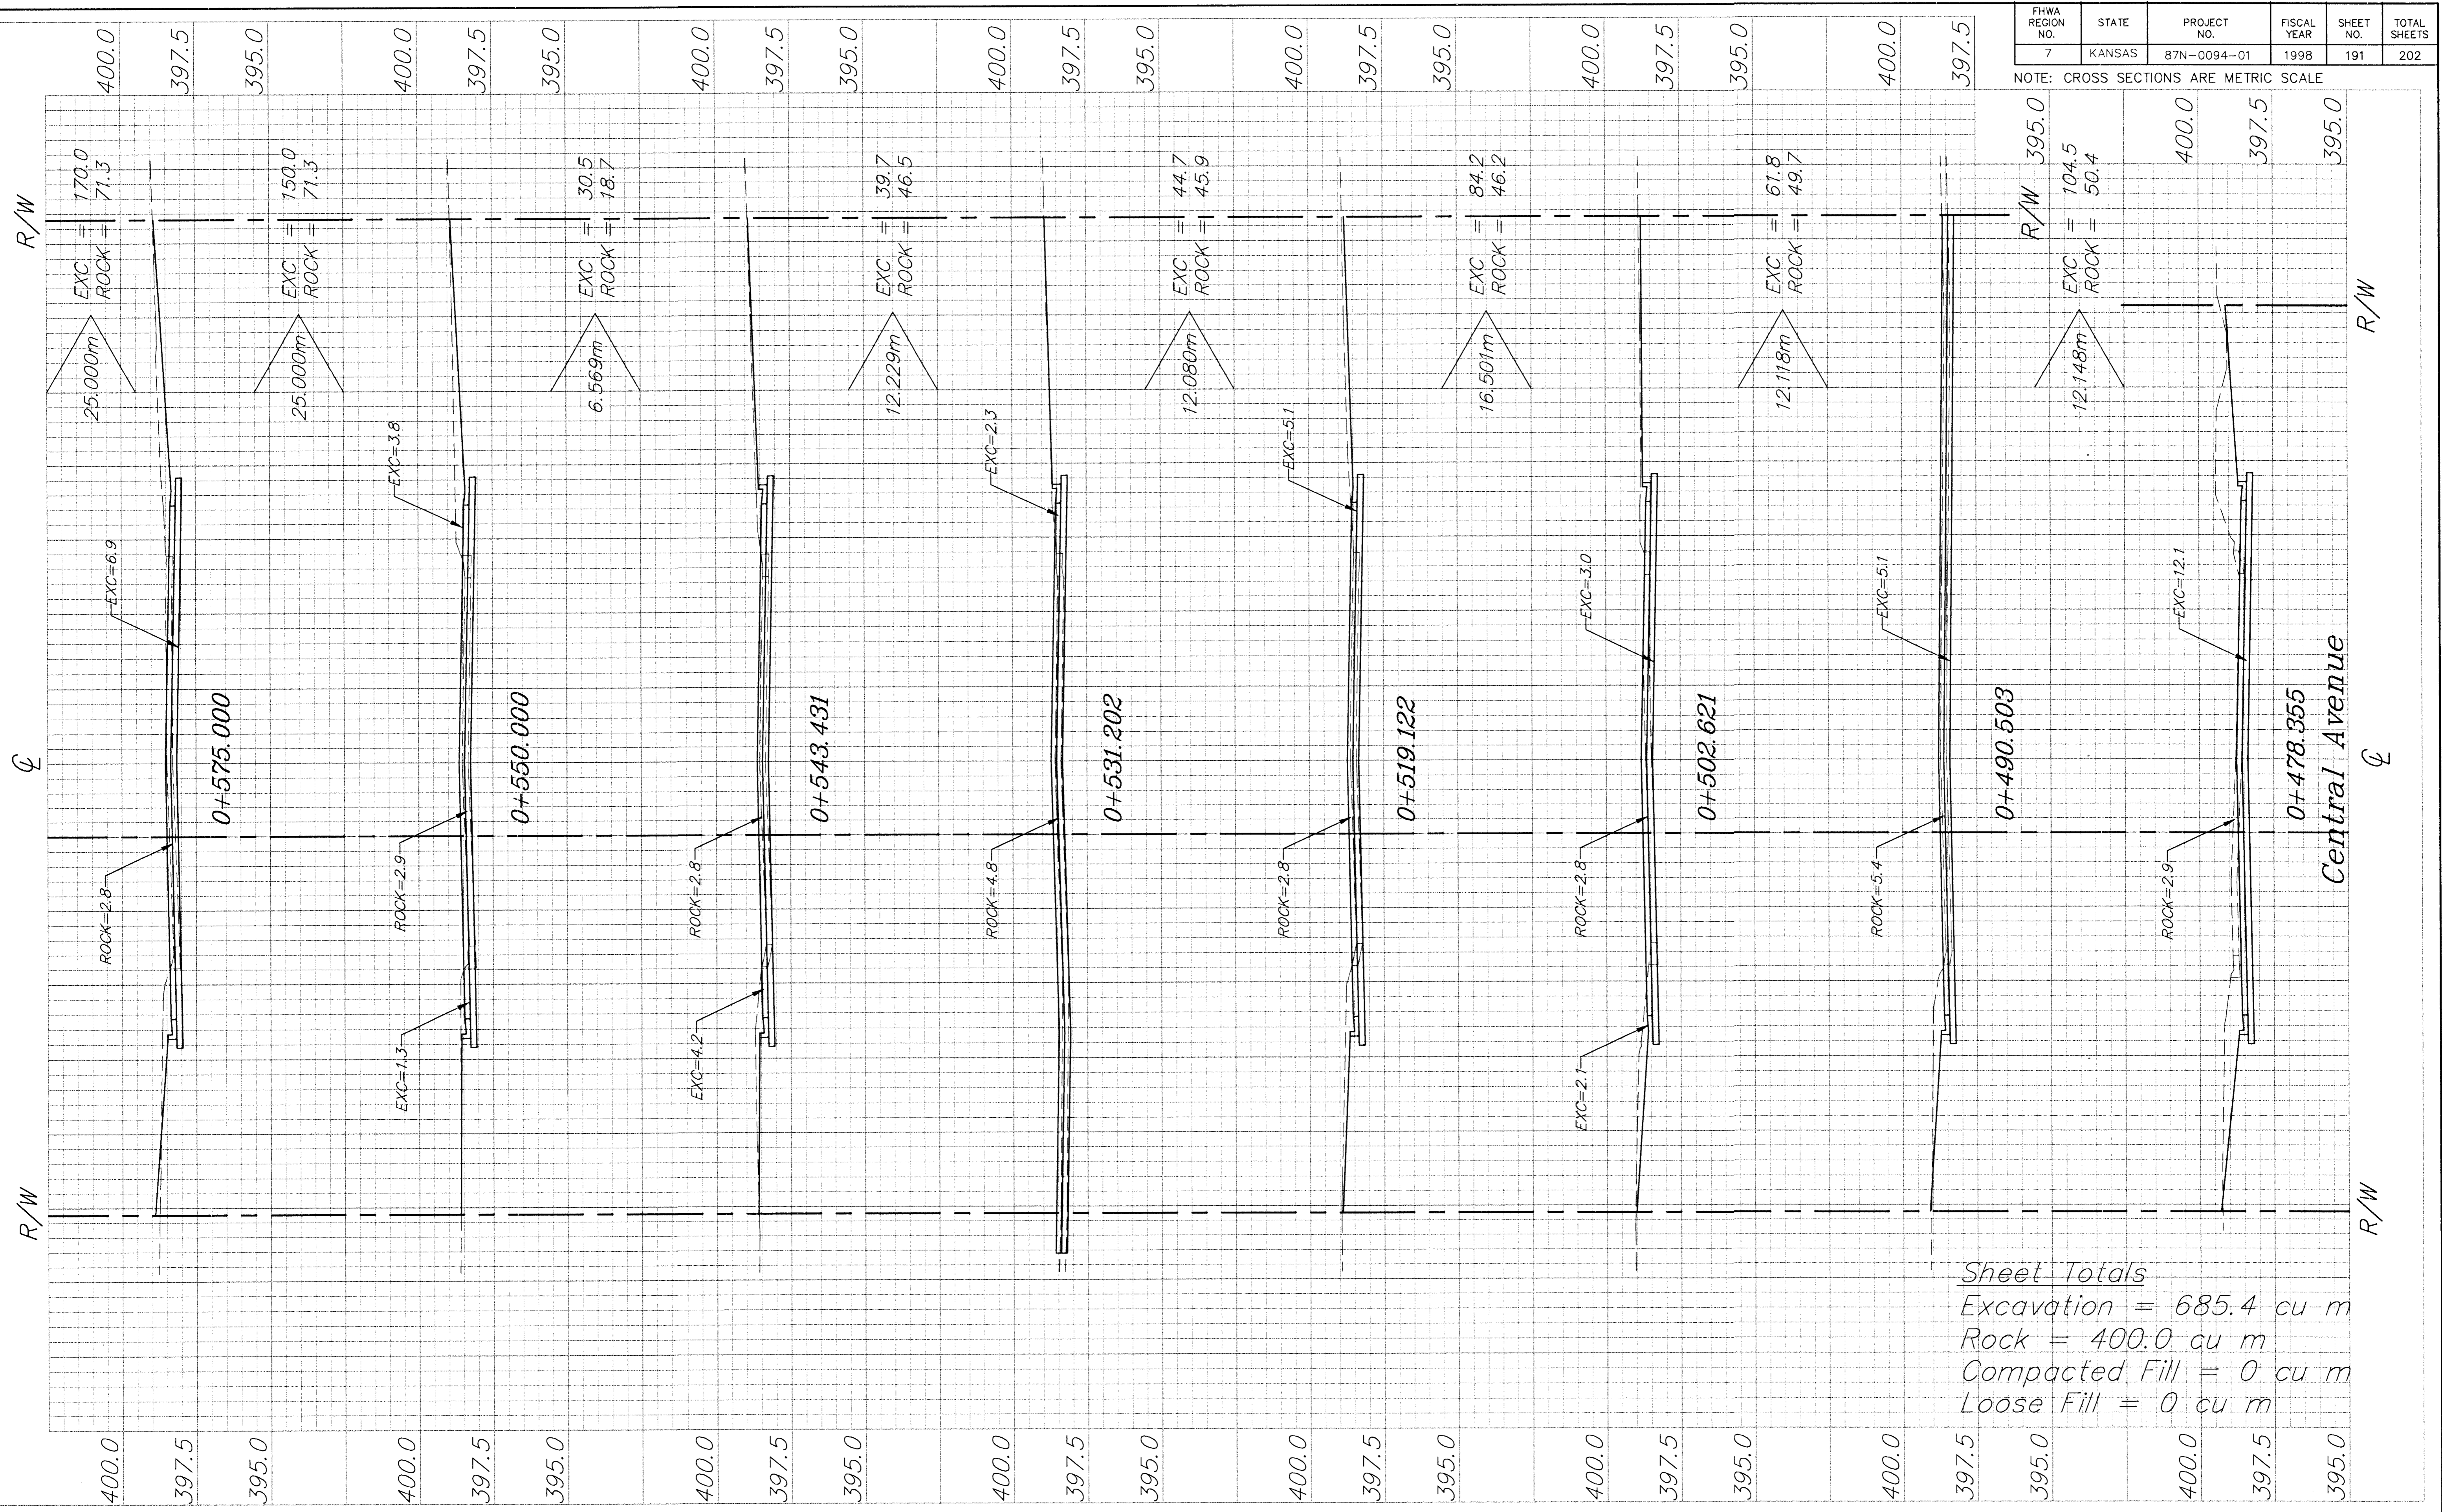

Sheet Totals  
 Excavation = 685.4 cu m  
 Rock = 400.0 cu m  
 Compacted Fill = 0 cu m  
 Loose Fill = 0 cu m