


NOTE: CROSS SECTIONS ARE METRIC SCALE

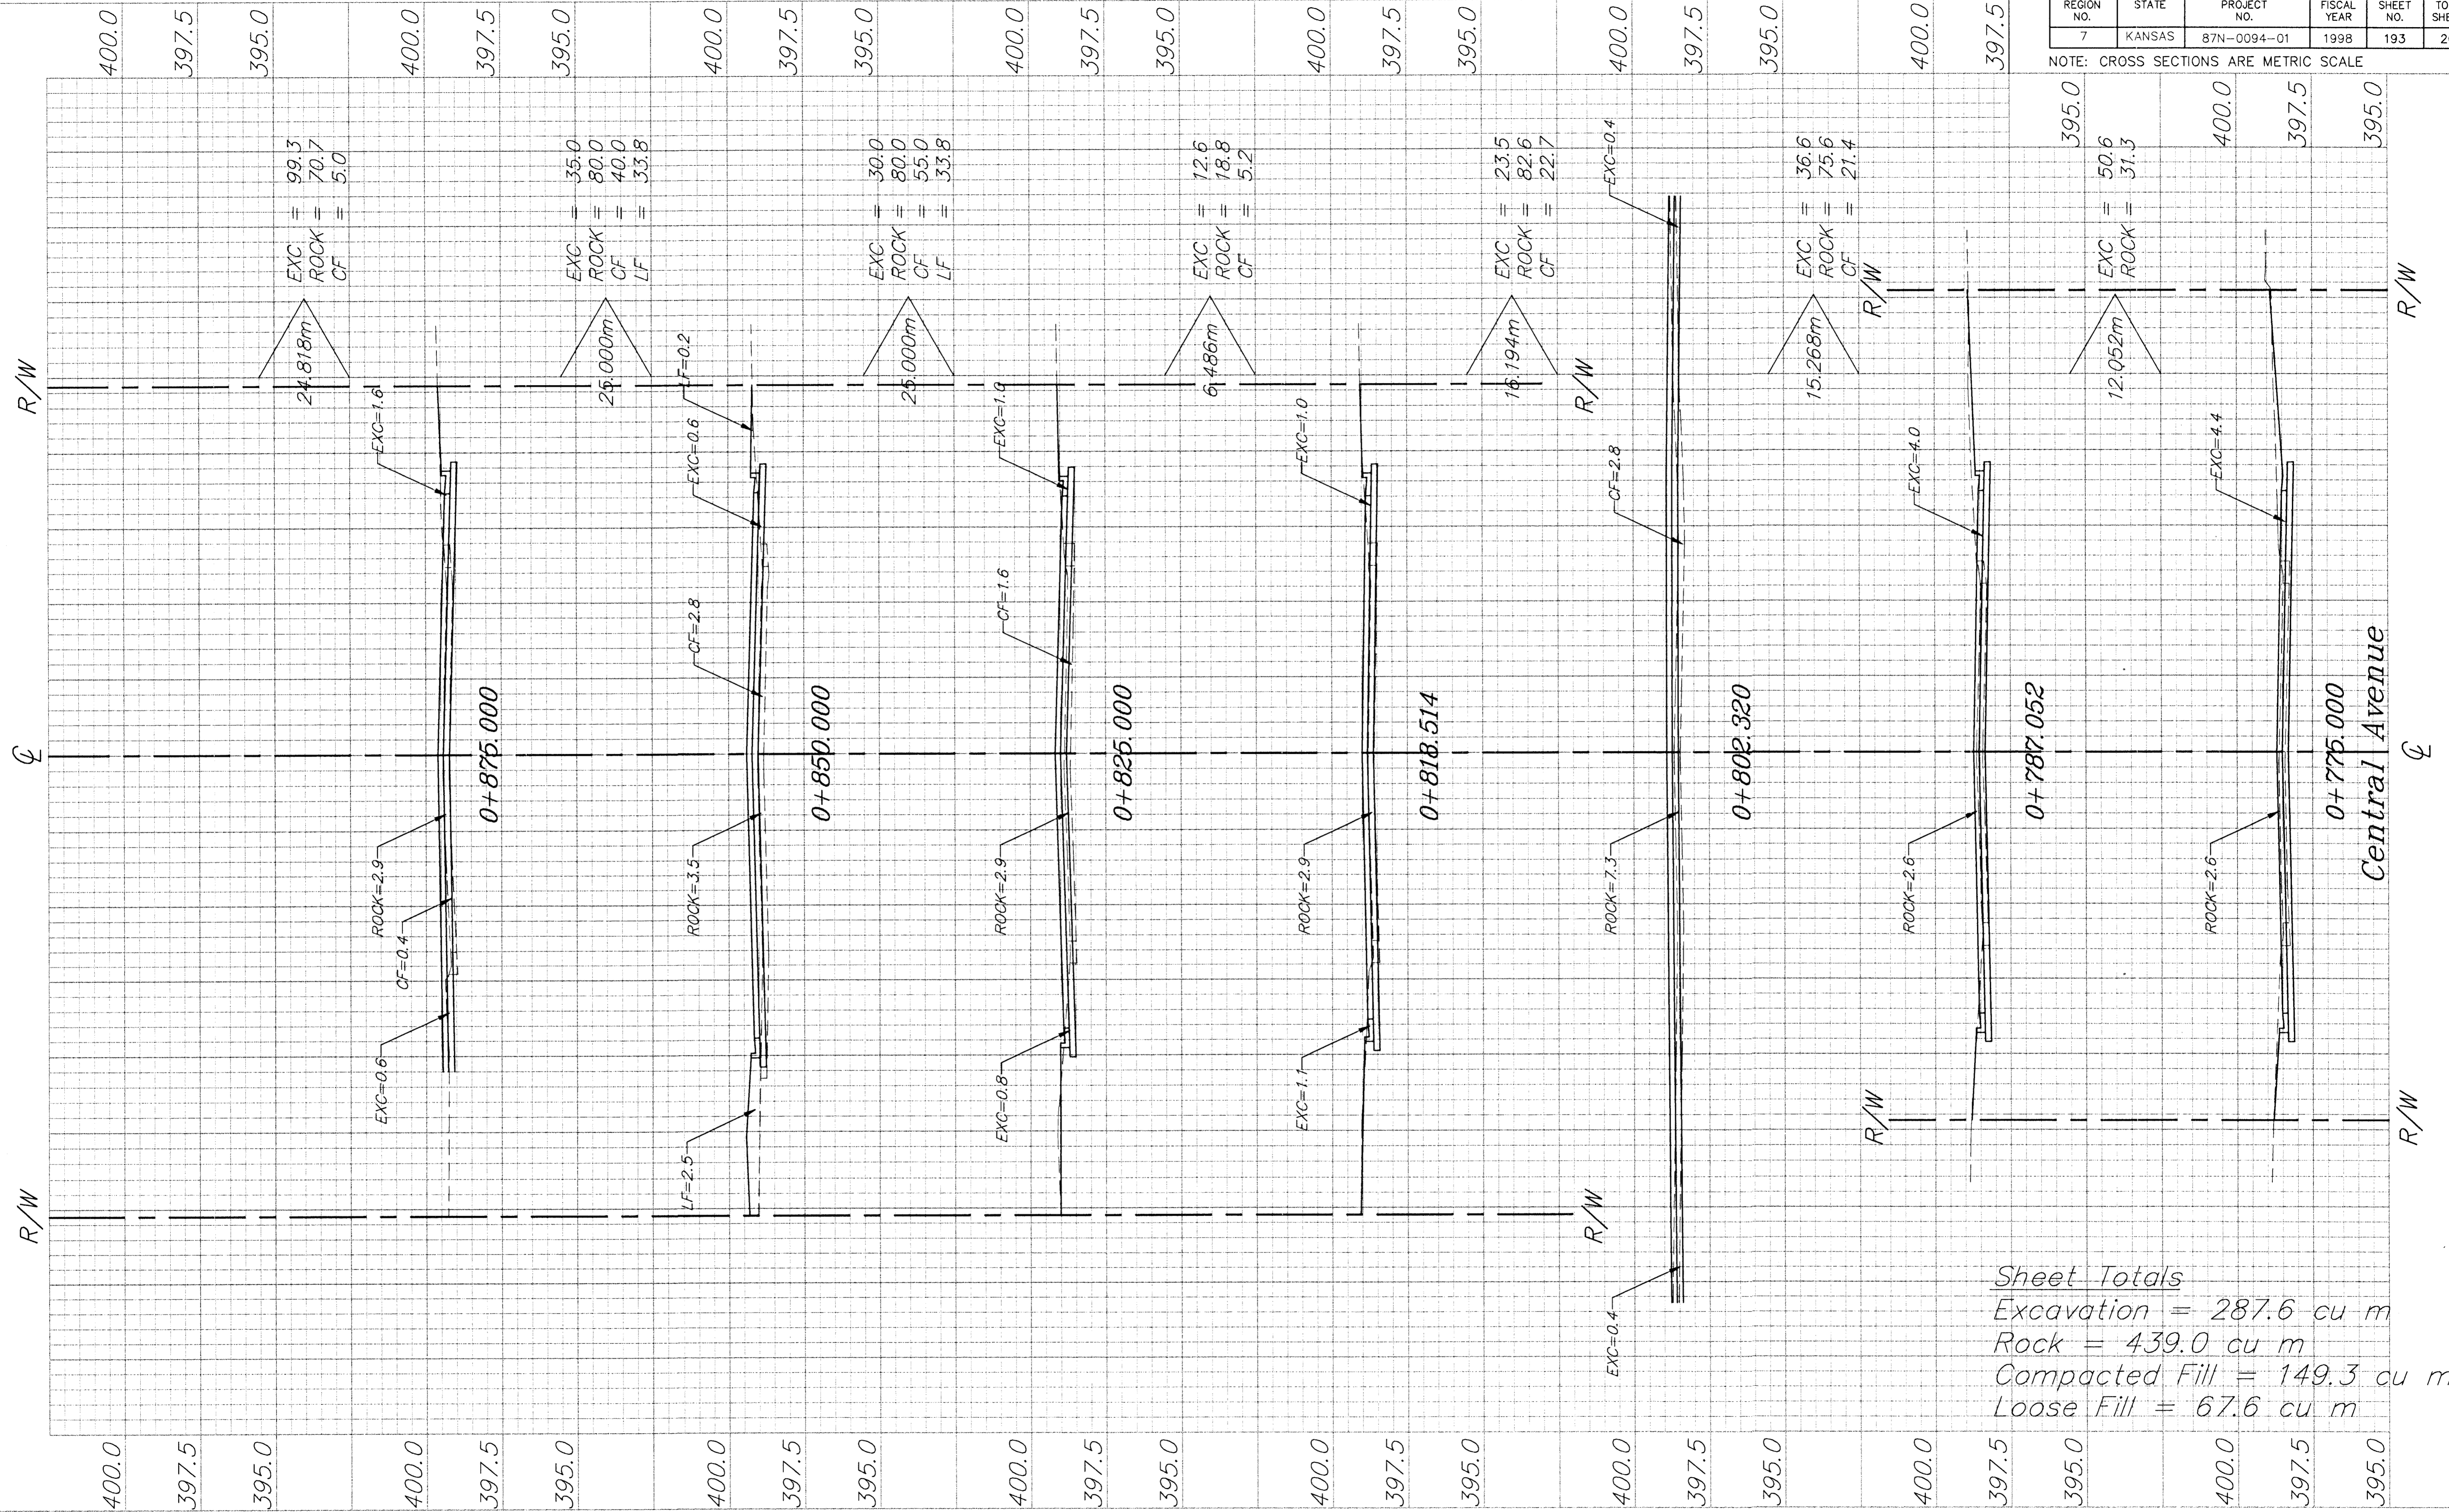

Sheet Totals
 Excavation = 287.6 cu m
 Rock = 439.0 cu m
 Compacted Fill = 149.3 cu m
 Loose Fill = 67.6 cu m

PROJECT NUMBER 472 - 82906				
DESIGN STAFF	DRAWN SONNY\TMG	APPROVED JFB	DATE NOV 98	SCALE 1:10.0m

PROJ NUMBER 95 05 E026
DIRECTOR CENTZOO
SHEET NAME XS06

CAPITAL IMPROVEMENT PROJECT
CENTRAL AVENUE

BAUGHMAN COMPANY P. A.
 ENGINEERING, SURVEYING, & PLANNING
 316-282-7271 • 315 ELLIS • WICHITA, KANSAS 67211