


NOTE: CROSS SECTIONS ARE METRIC SCALE

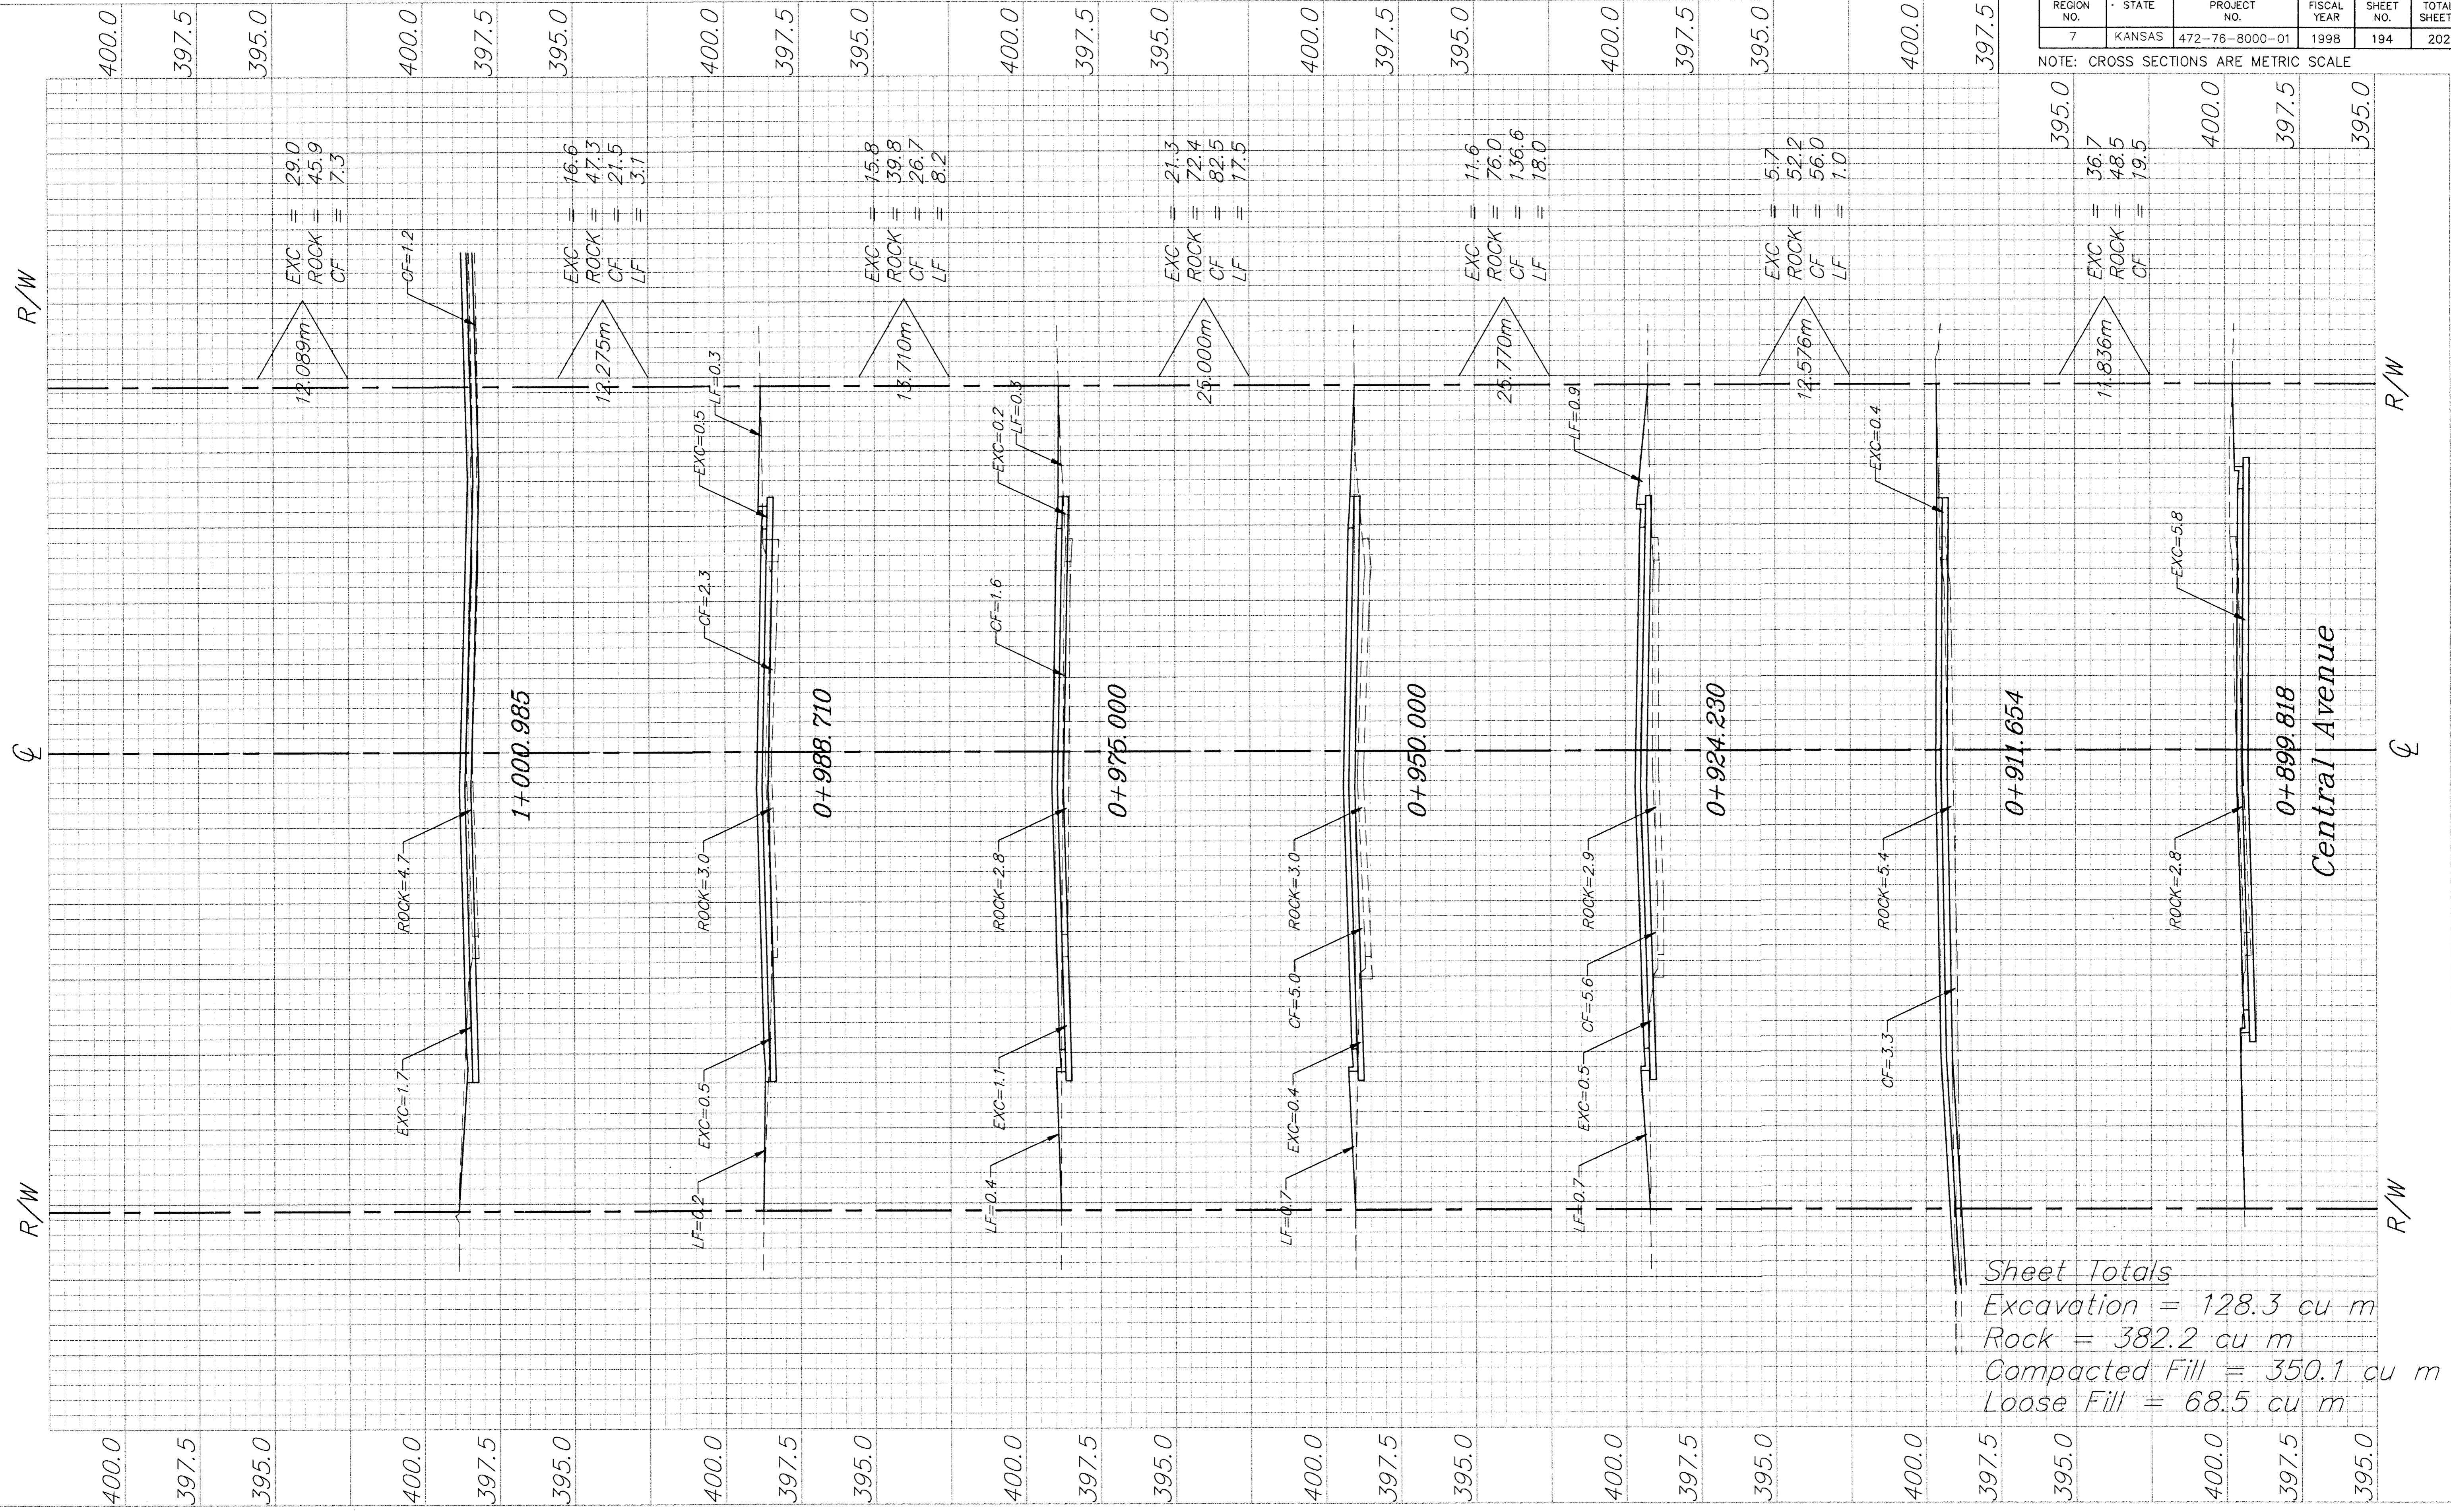

Sheet Totals
 Excavation = 128.3 cu m
 Rock = 382.2 cu m
 Compacted Fill = 350.1 cu m
 Loose Fill = 68.5 cu m

PROJECT NUMBER 472 - 82908				PROJ NUMBER 95 05 E026	
DESIGN STAFF	DRAWN SONNY\TMG	APPROVED JFB	DATE NOV 98	SCALE 1:10.0m	DIRECTOR CENTZOO
				SHEET NAME XS07	

CAPITAL IMPROVEMENT PROJECT
CENTRAL AVENUE

BAUGHMAN COMPANY P.A.
 ENGINEERING, SURVEYING, & PLANNING
 316-282-7271 • 315 ELLIS • WICHITA, KANSAS 67211