


FHWA REGION NO.	STATE	PROJECT NO.	FISCAL YEAR	SHEET NO.	TOTAL SHEETS
7	KANSAS	87N-0094-01	1998	196	202

NOTE: CROSS SECTIONS ARE METRIC SCALE

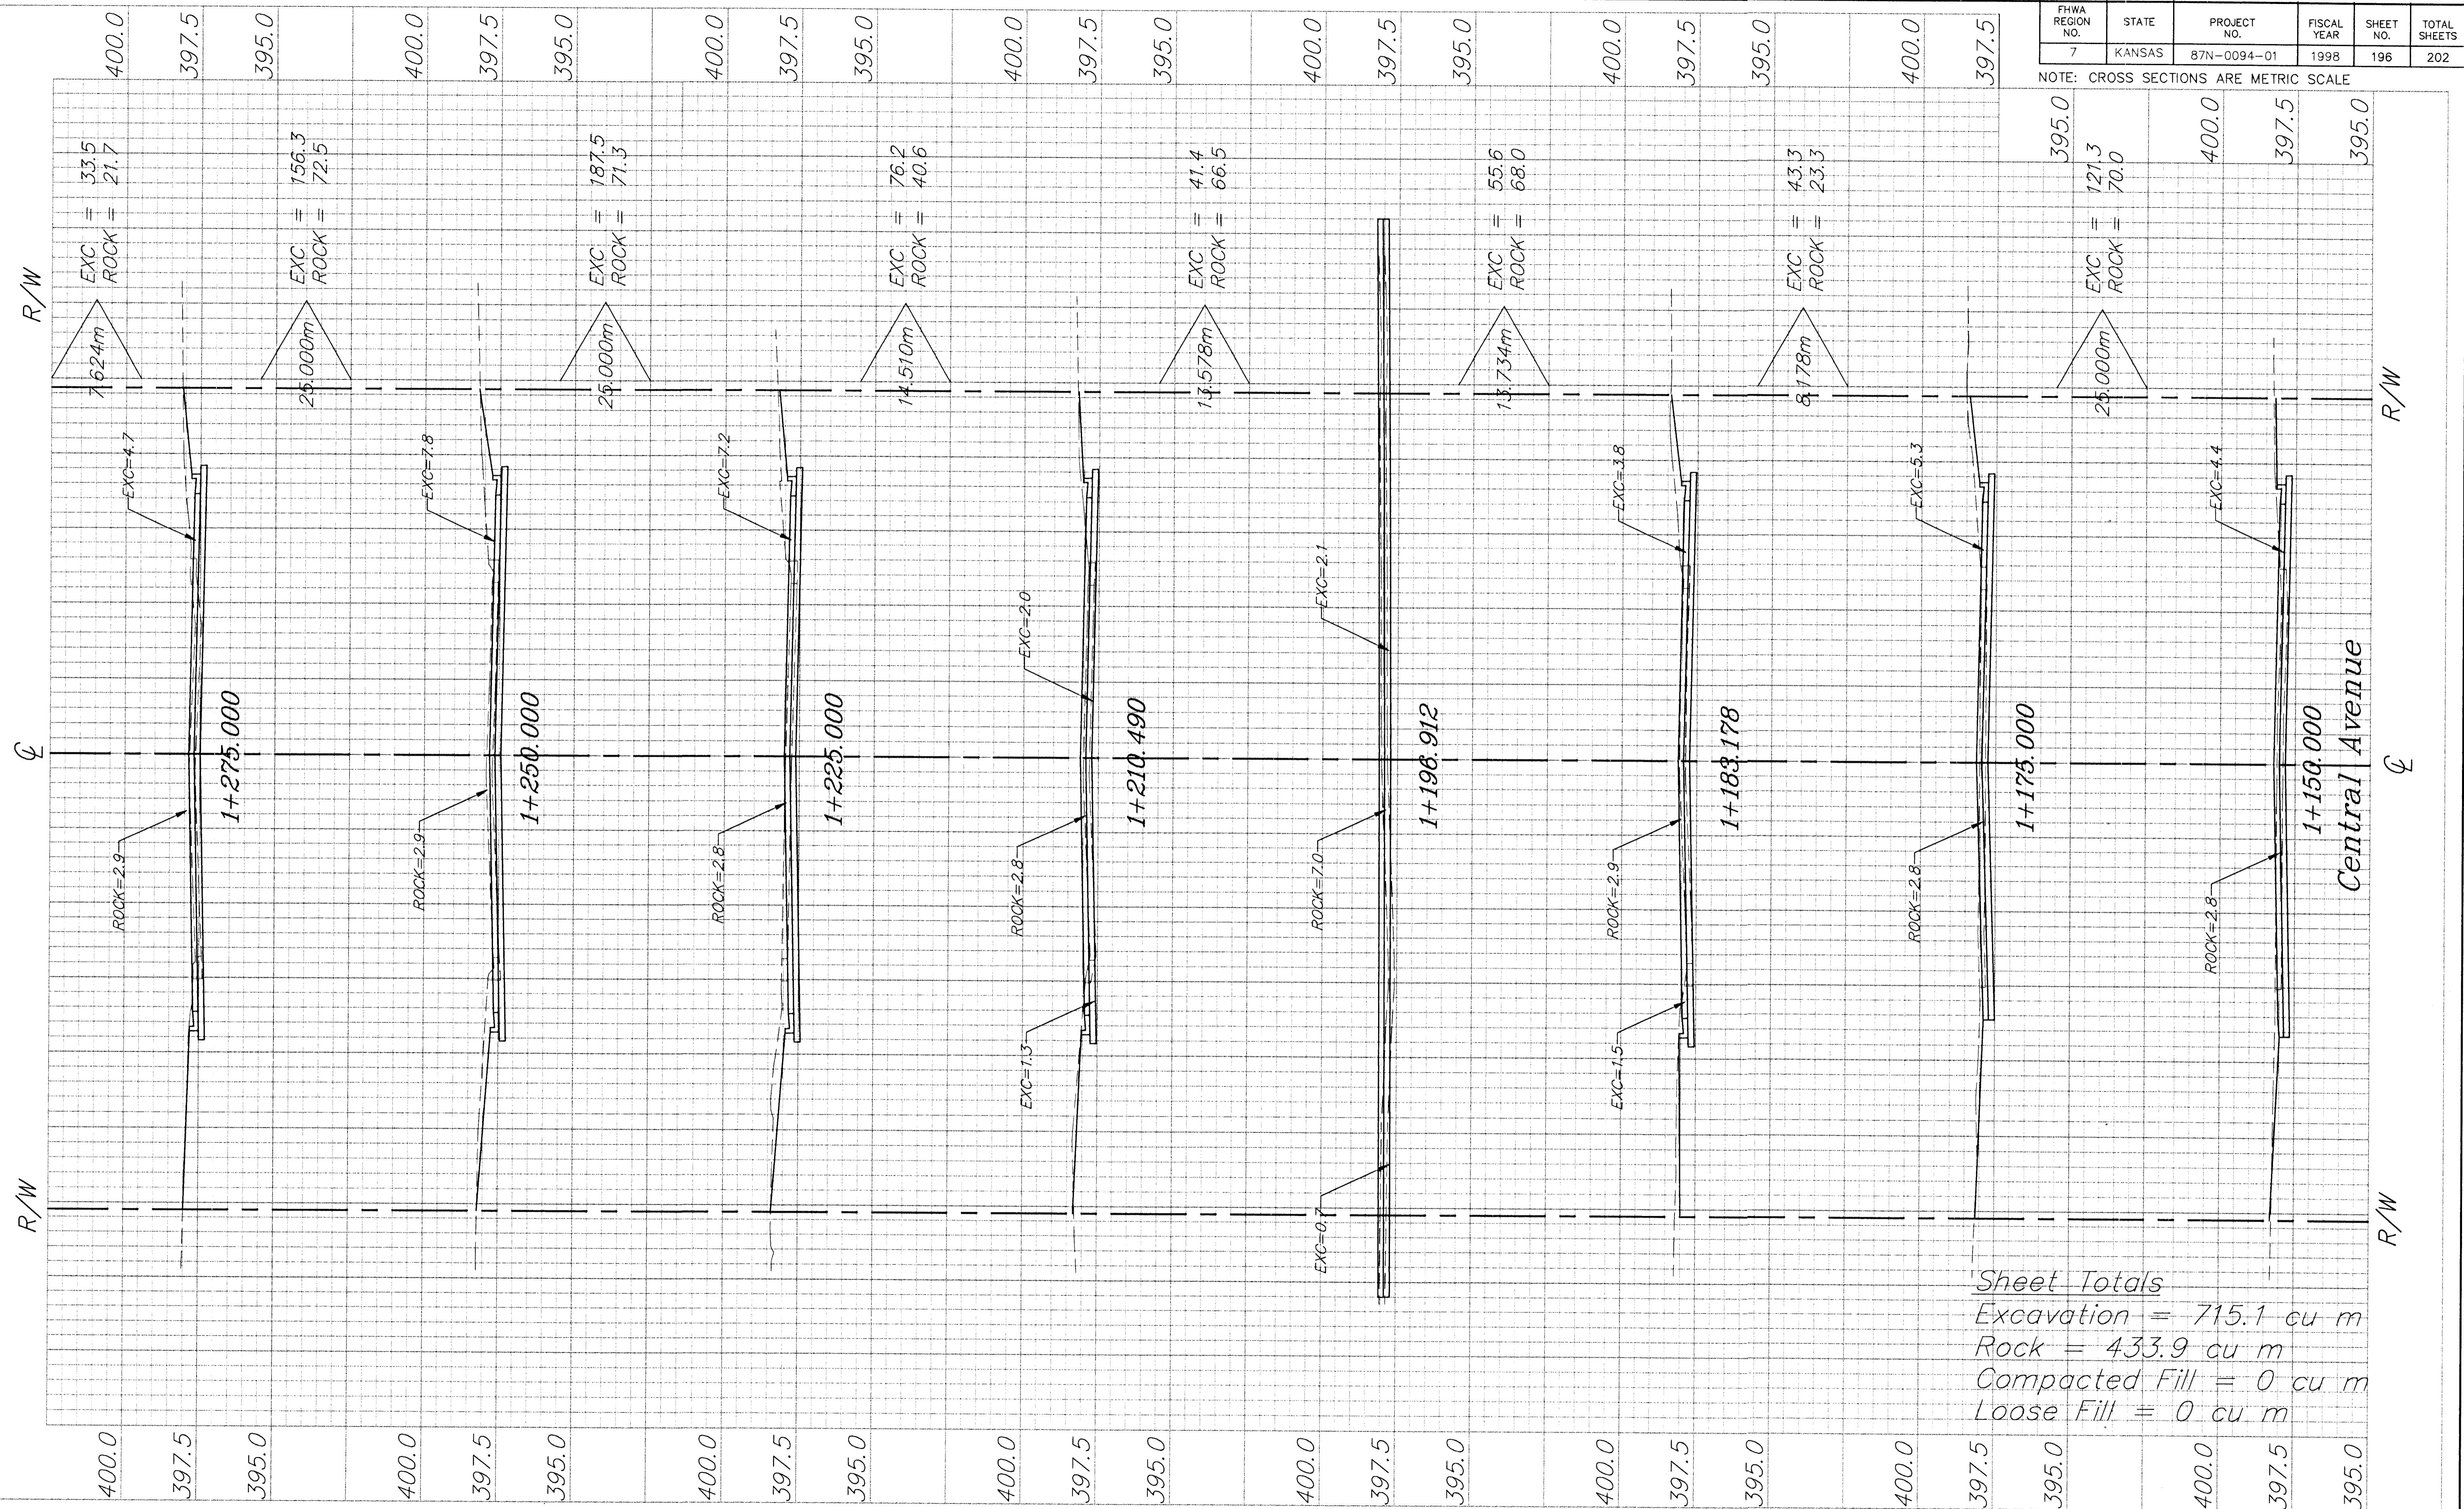

Sheet Totals
 Excavation = 715.1 cu m
 Rock = 433.9 cu m
 Compacted Fill = 0 cu m
 Loose Fill = 0 cu m

PROJECT NUMBER 472 - 82908		PROJ NUMBER 95 05 E026	
DESIGN STAFF	DRAWN SONNY/TMG	APPROVED JFB	DATE NOV 98
SCALE 1:10.0m		DIRECTOR CENTZOO	
		SHEET NAME XS09	

CAPITAL IMPROVEMENT PROJECT
CENTRAL AVENUE

BAUGHMAN COMPANY P. A.
 ENGINEERING, SURVEYING, & PLANNING
 318-282-7271 • 318 ELLIS • WICHITA, KANSAS 67211

SHEET
196
 OF
202