


FHWA REGION NO.	STATE	PROJECT NO.	FISCAL YEAR	SHEET NO.	TOTAL SHEETS
7	KANSAS	87N-0094-01	1998	197	202

NOTE: CROSS SECTIONS ARE METRIC SCALE

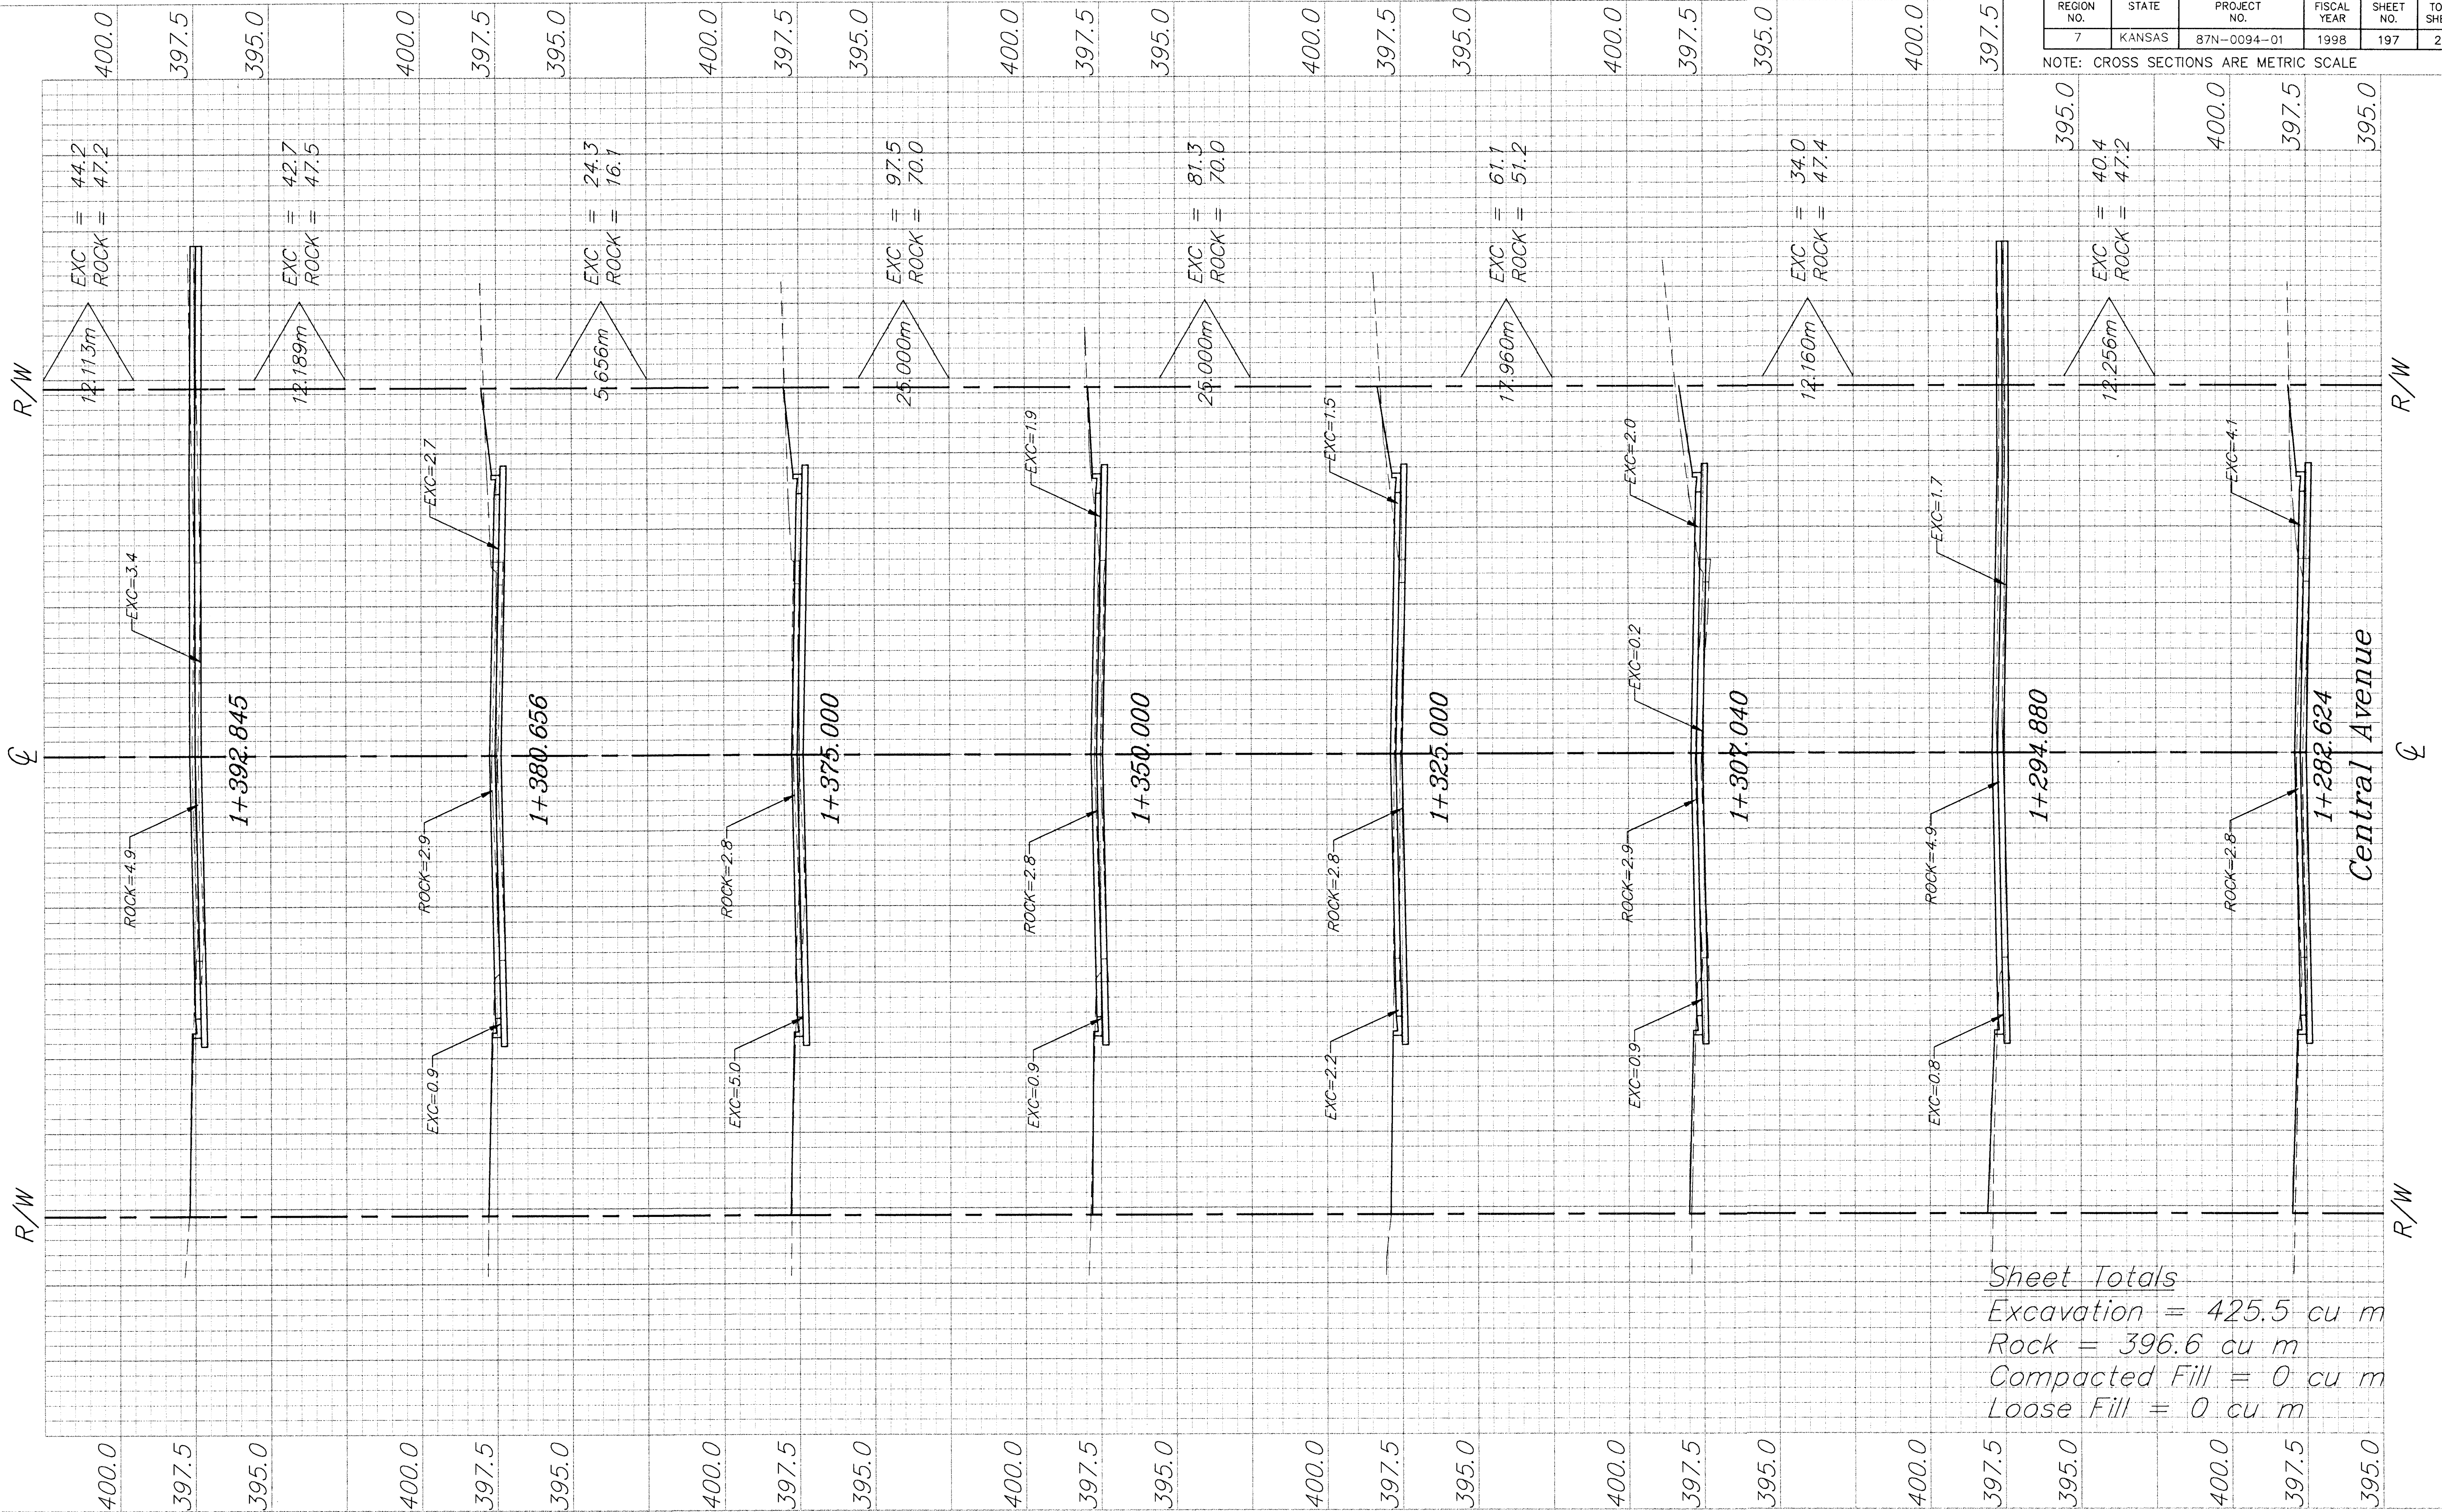

Sheet Totals  
 Excavation = 425.5 cu m  
 Rock = 396.6 cu m  
 Compacted Fill = 0 cu m  
 Loose Fill = 0 cu m

PROJECT NUMBER 472 - 82908		DATE NOV 98		SCALE 1:10.0m	
DESIGN STAFF	DRAWN SONNY\TMC	APPROVED JFB			

PROJECT NUMBER  
95 05 E026  
 DIRECTOR  
SCOTT ZOO  
 SHEET NAME  
XS10

CAPITAL IMPROVEMENT PROJECT  
**CENTRAL AVENUE**

**BAUGHMAN COMPANY P.A.**  
 ENGINEERING, SURVEYING, & PLANNING  
 316-282-7271 • 315 ELLIS • WICHITA, KANSAS 67211

SHEET  
**197**  
 OF  
**202**