


FHWA REGION NO.	STATE	PROJECT NO.	FISCAL YEAR	SHEET NO.	TOTAL SHEETS
7	KANSAS	87N-0094-01	1998	198	202

NOTE: CROSS SECTIONS ARE METRIC SCALE

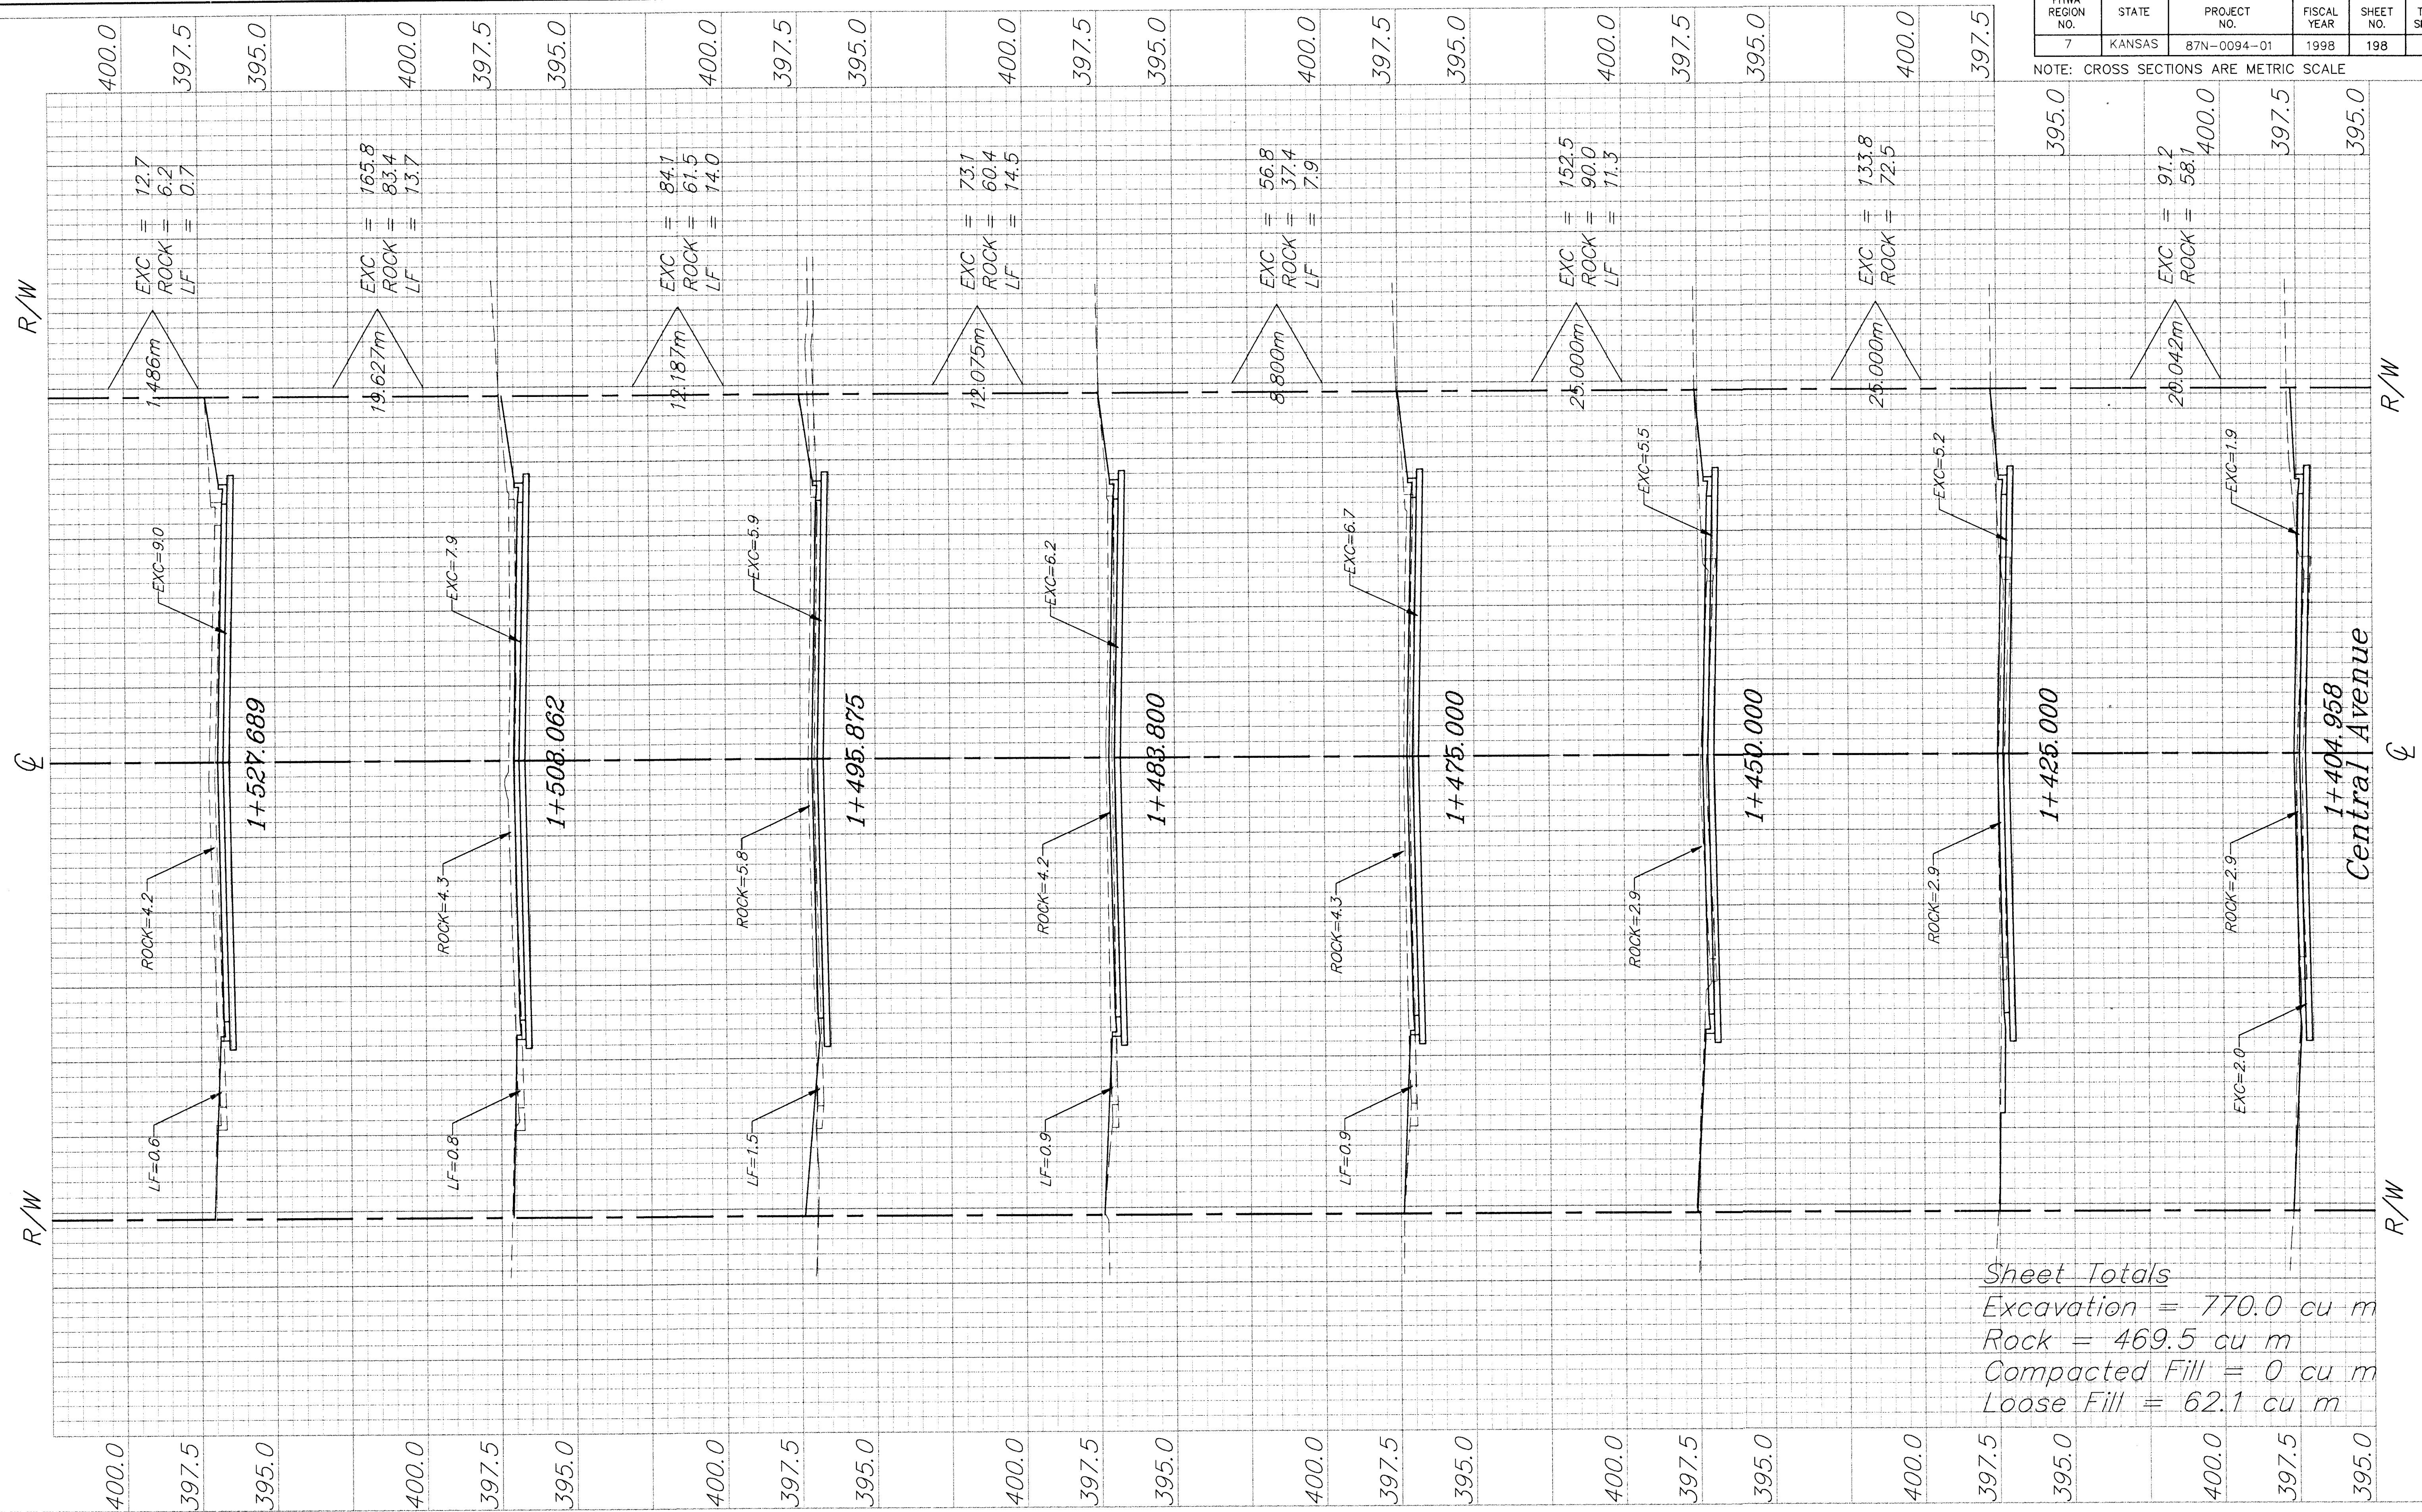

Sheet Totals
Excavation = 770.0 cu m
Rock = 469.5 cu m
Compacted Fill = 0 cu m
Loose Fill = 62.1 cu m