


NOTE: CROSS S.

LE 35.0

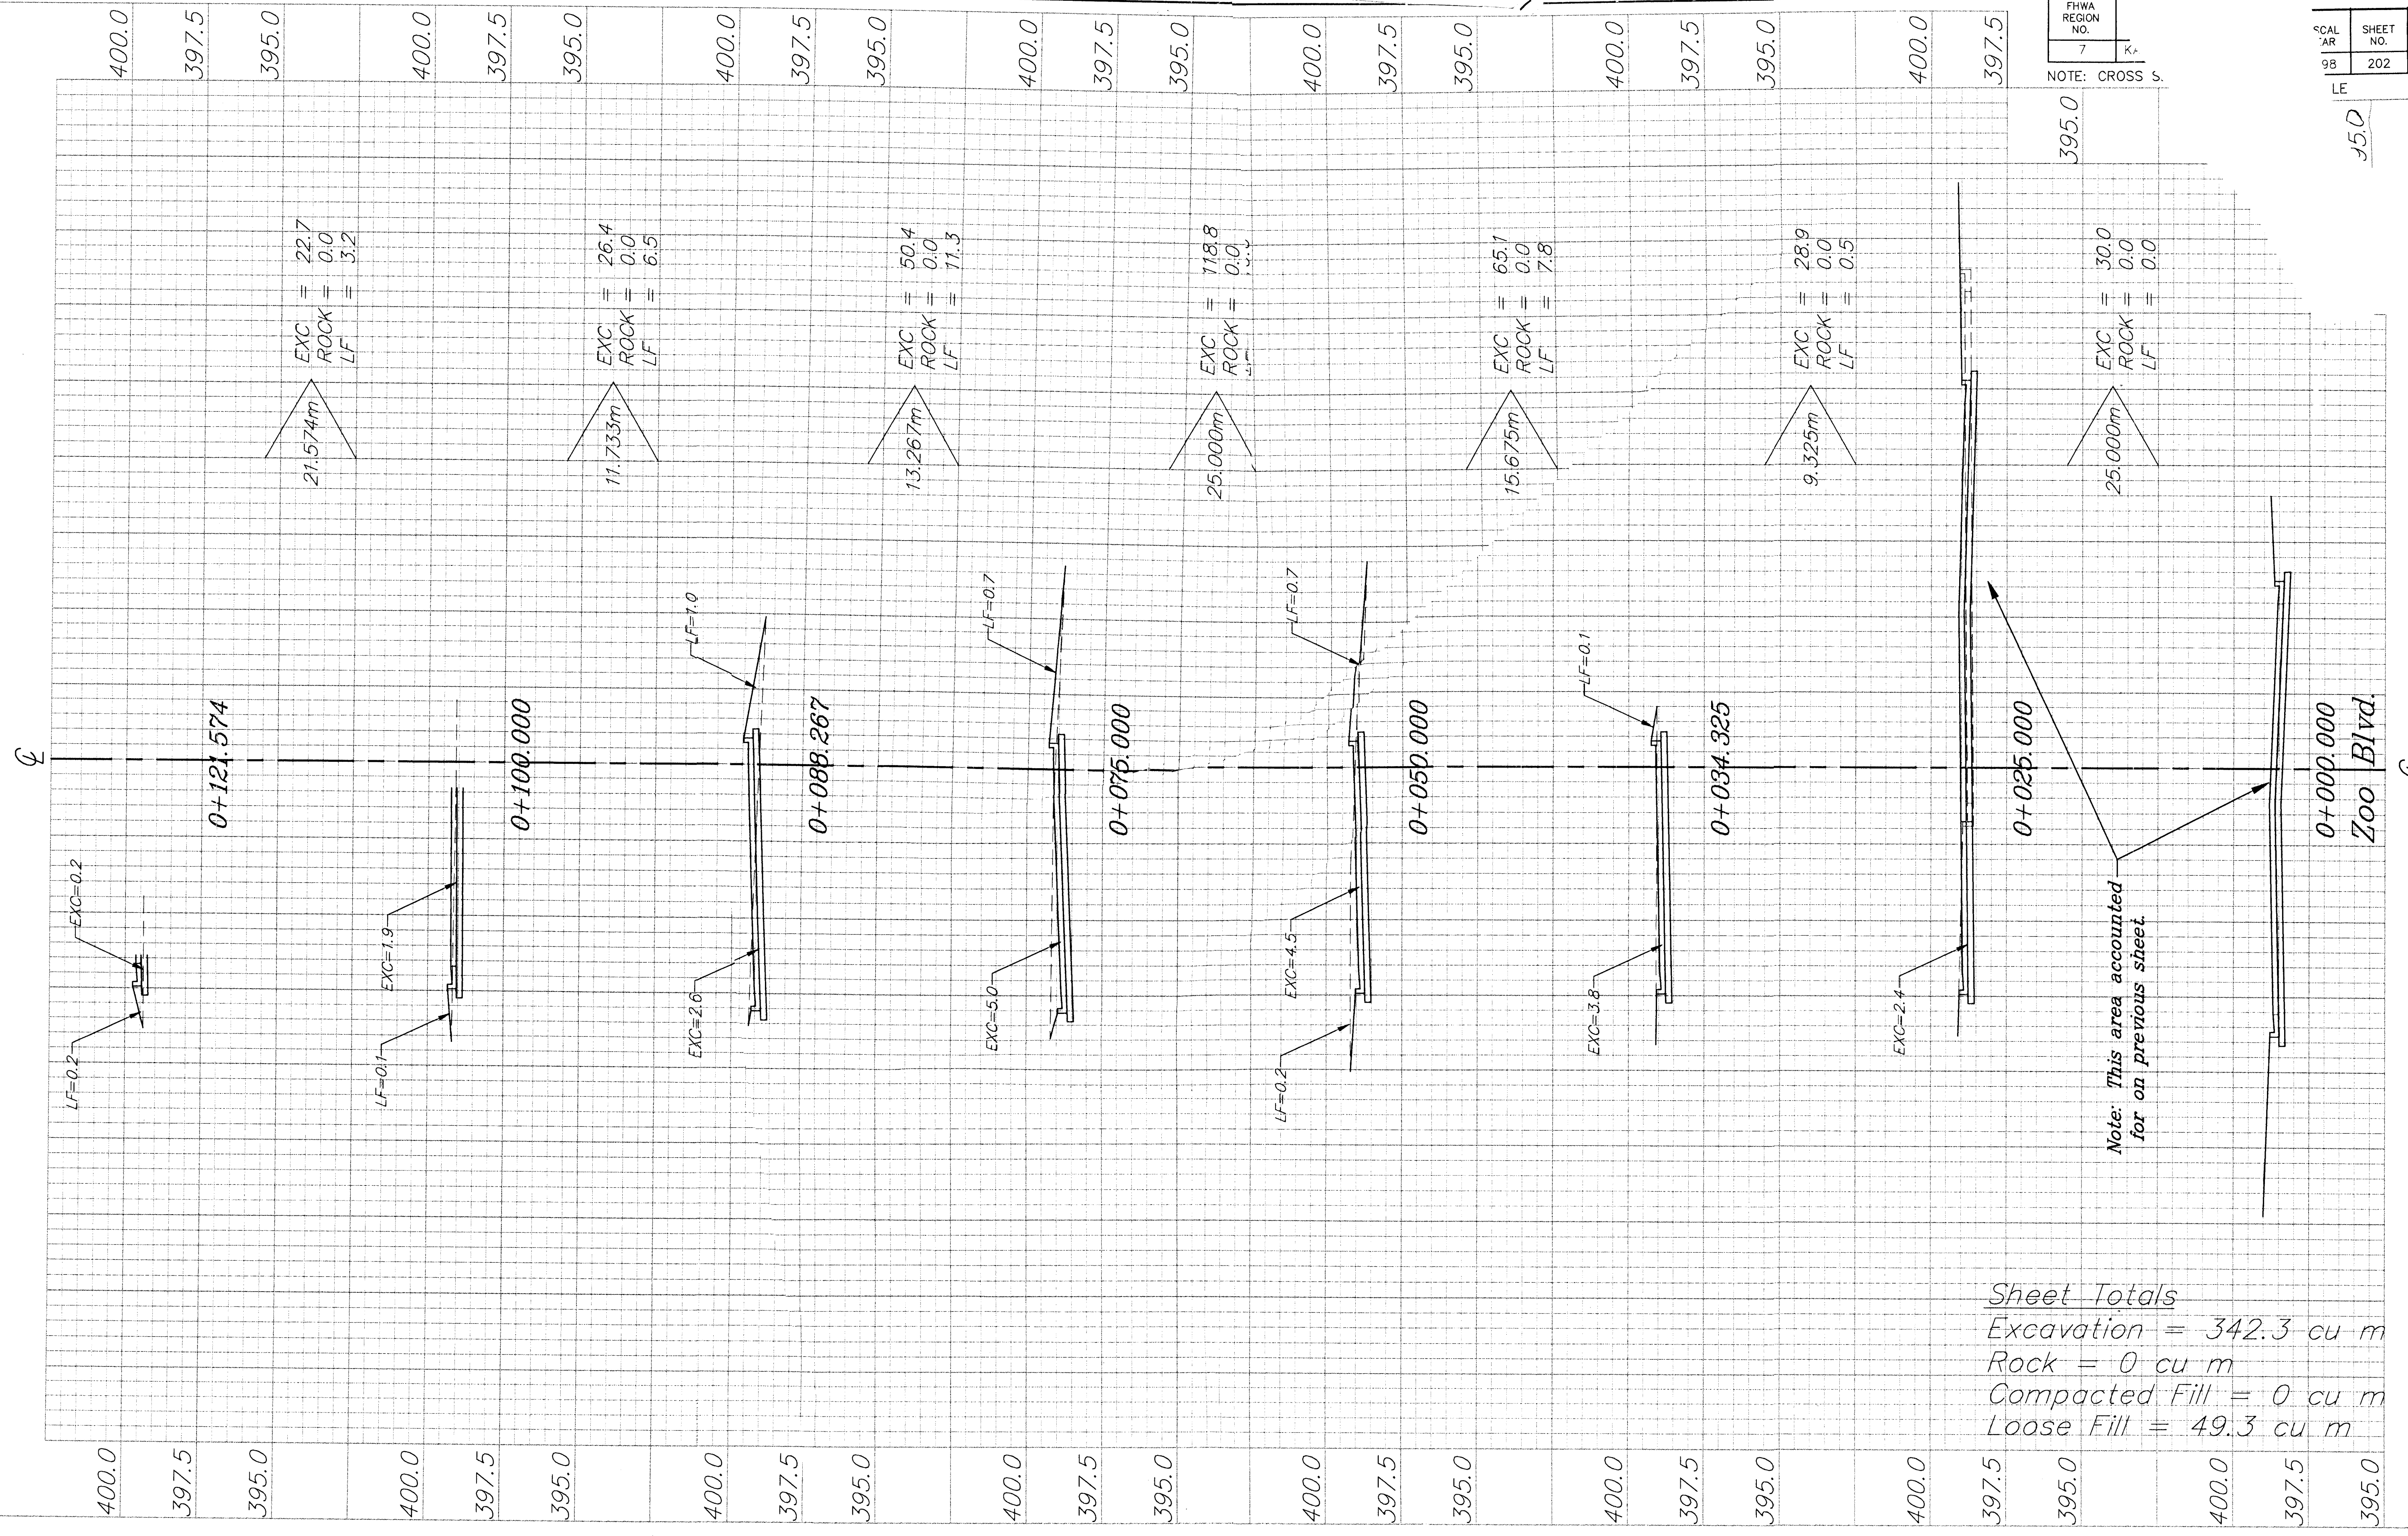

Note: This area accounted for on previous sheet.

Sheet Totals  
 Excavation = 342.3 cu m  
 Rock = 0 cu m  
 Compacted Fill = 0 cu m  
 Loose Fill = 49.3 cu m