
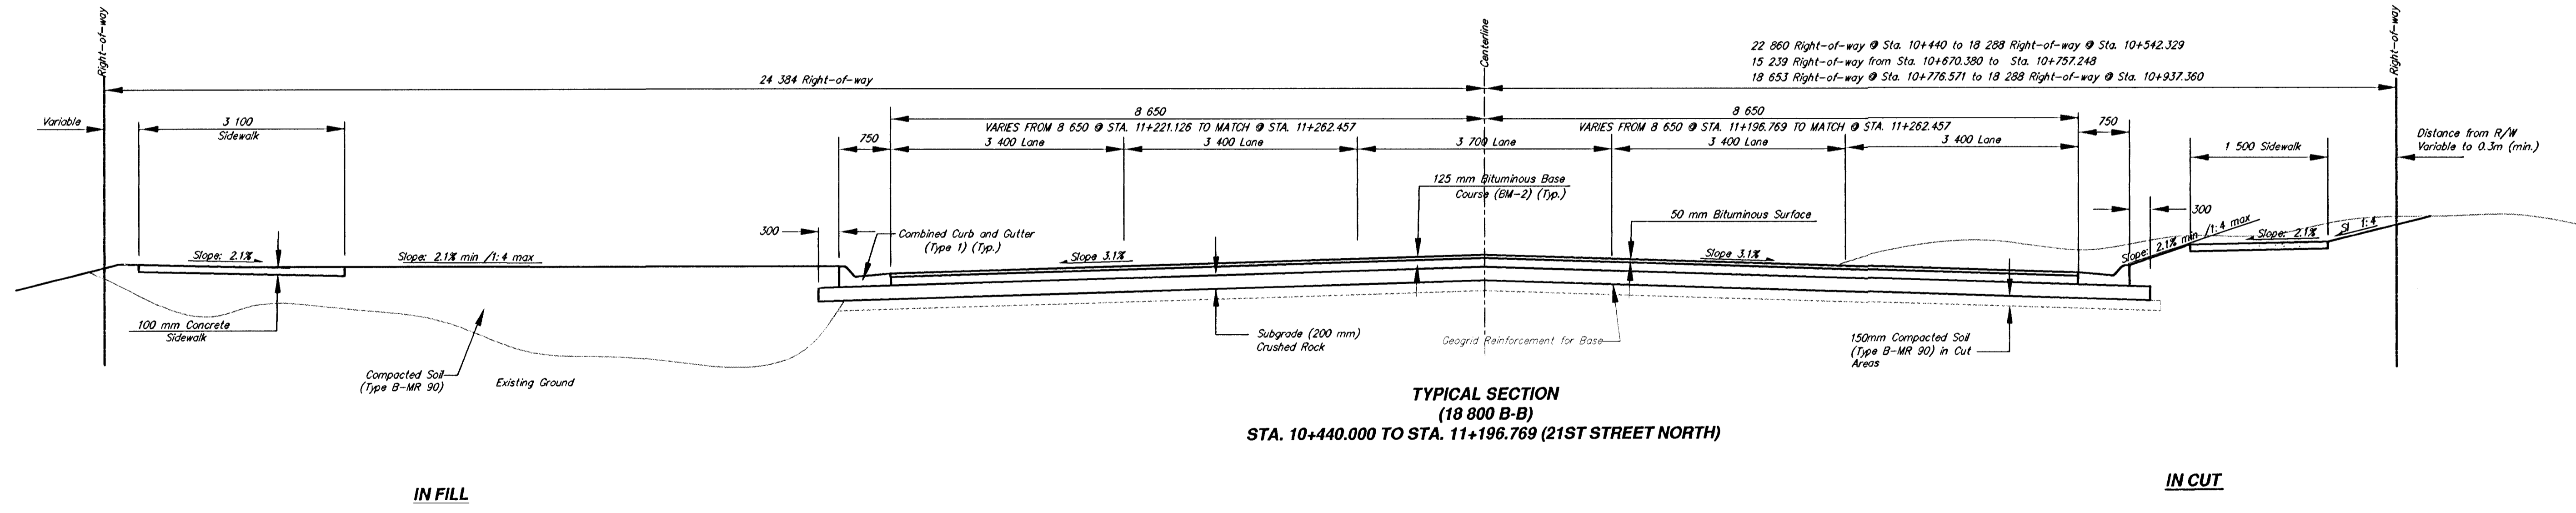


FHWA REGION NO.	STATE	PROJECT NUMBER	FISCAL YEAR	SHEET NUMBER	TOTAL SHEETS
7	KANSAS	87N-0127-01	2001	4	105

BY	DATE
REFERENCES NOTED	
REFERENCES CHECKED	

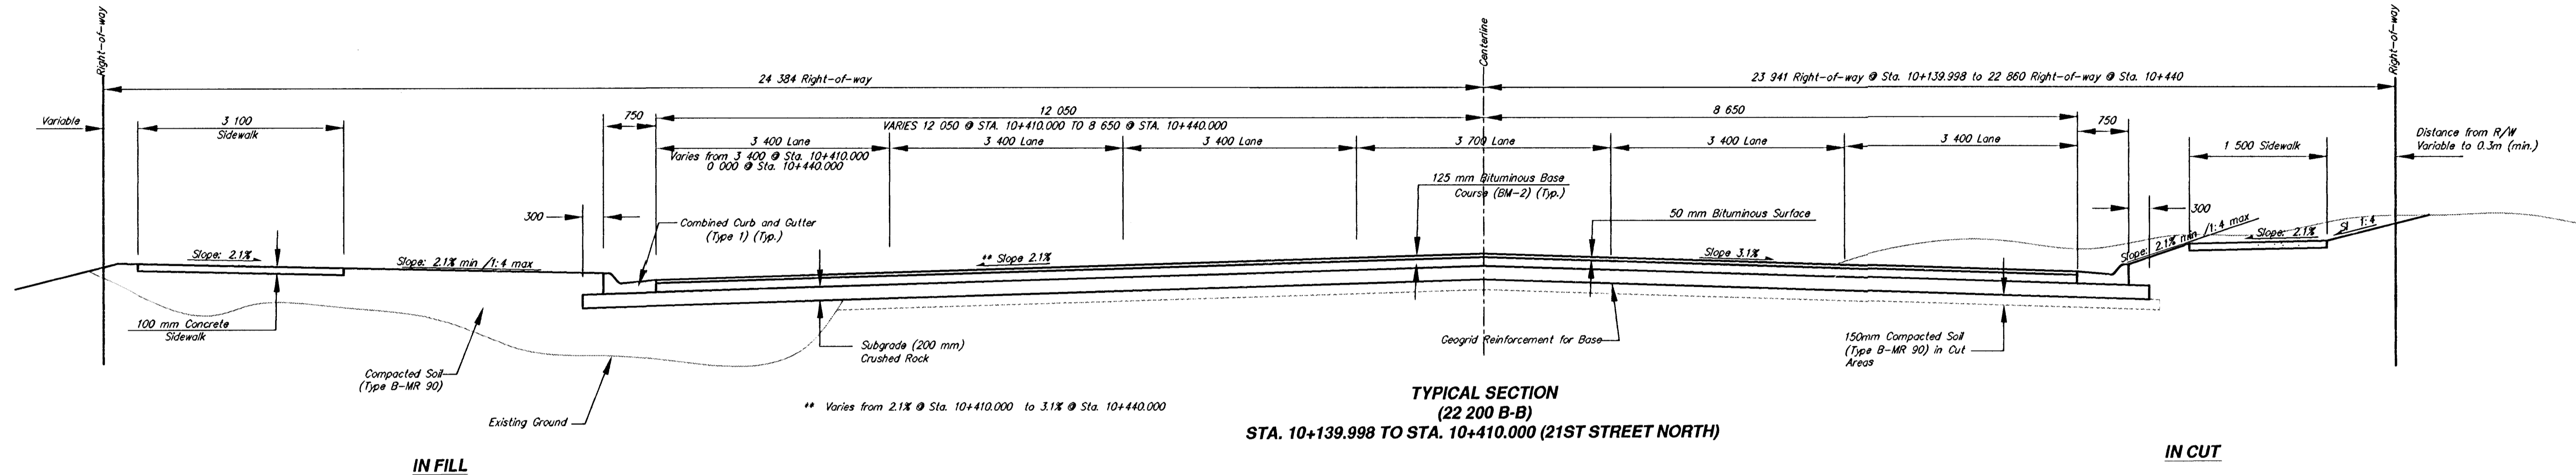

**21ST STREET NORTH
TYPICAL SECTIONS**

	924 NORTH MAIN WICHITA, KANSAS 67203 www.srb.com	316-264-6000 FAX: 316-264-4821 E-Mail: us@srb.com	REVISION 4
	SAVOY, RUGGLES & BOHM, P.A. ENGINEERING & SURVEYING PROJECT NUMBER 472-83133		
DRAWN TEB	DESIGN MWS	REVIEW DATE Apr. 3, 2001	UTILITY SRB JOB 1478T