
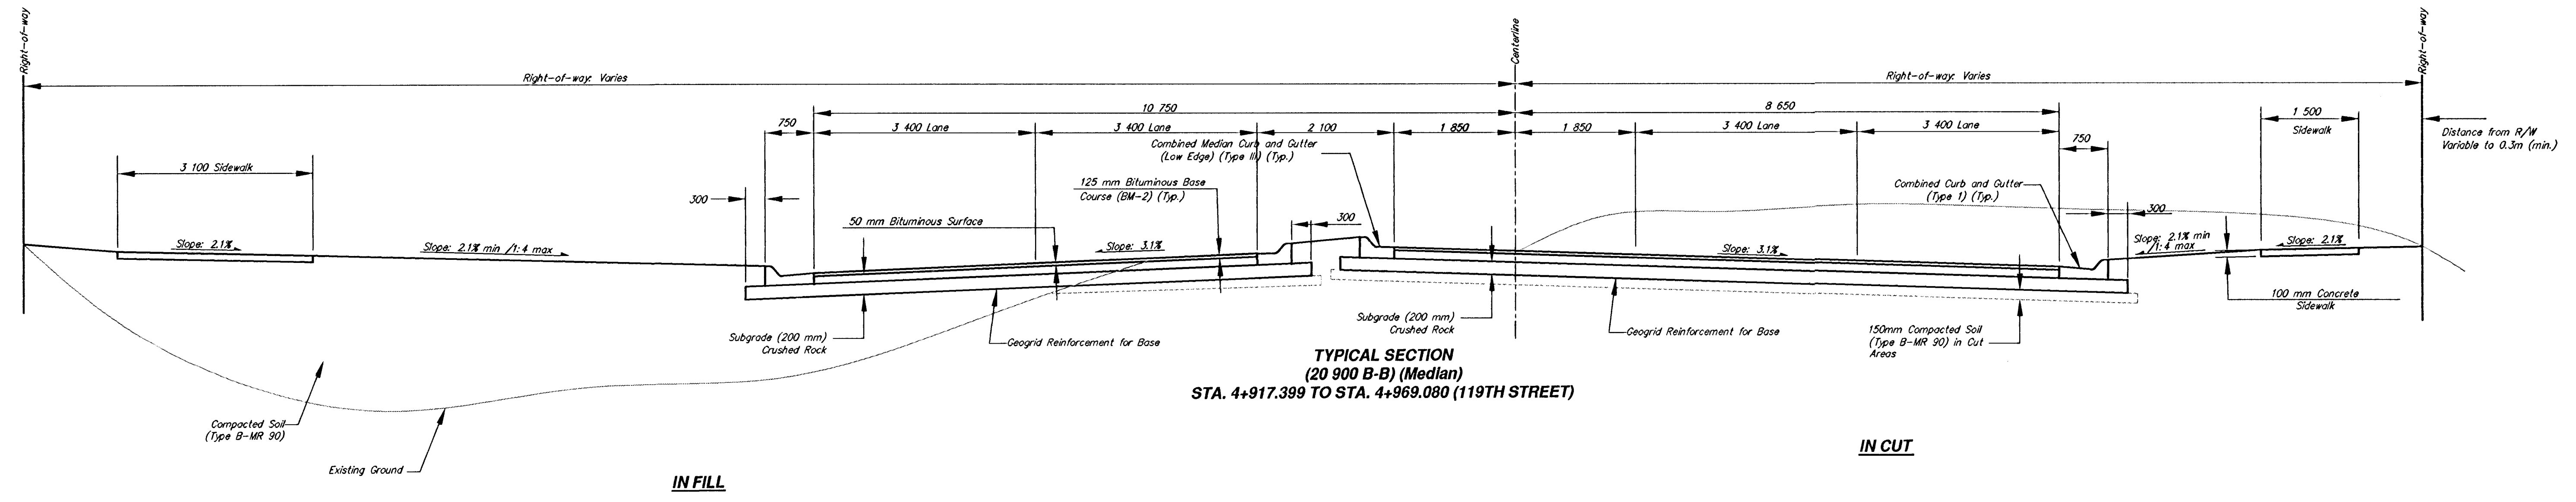


FHWA REGION NO.	STATE	PROJECT NUMBER	FISCAL YEAR	SHEET NUMBER	TOTAL SHEETS
7	KANSAS	87N-0127-01	2001	5	105

BY	DATE

REFERENCES NOTED	REFERENCES CHECKED

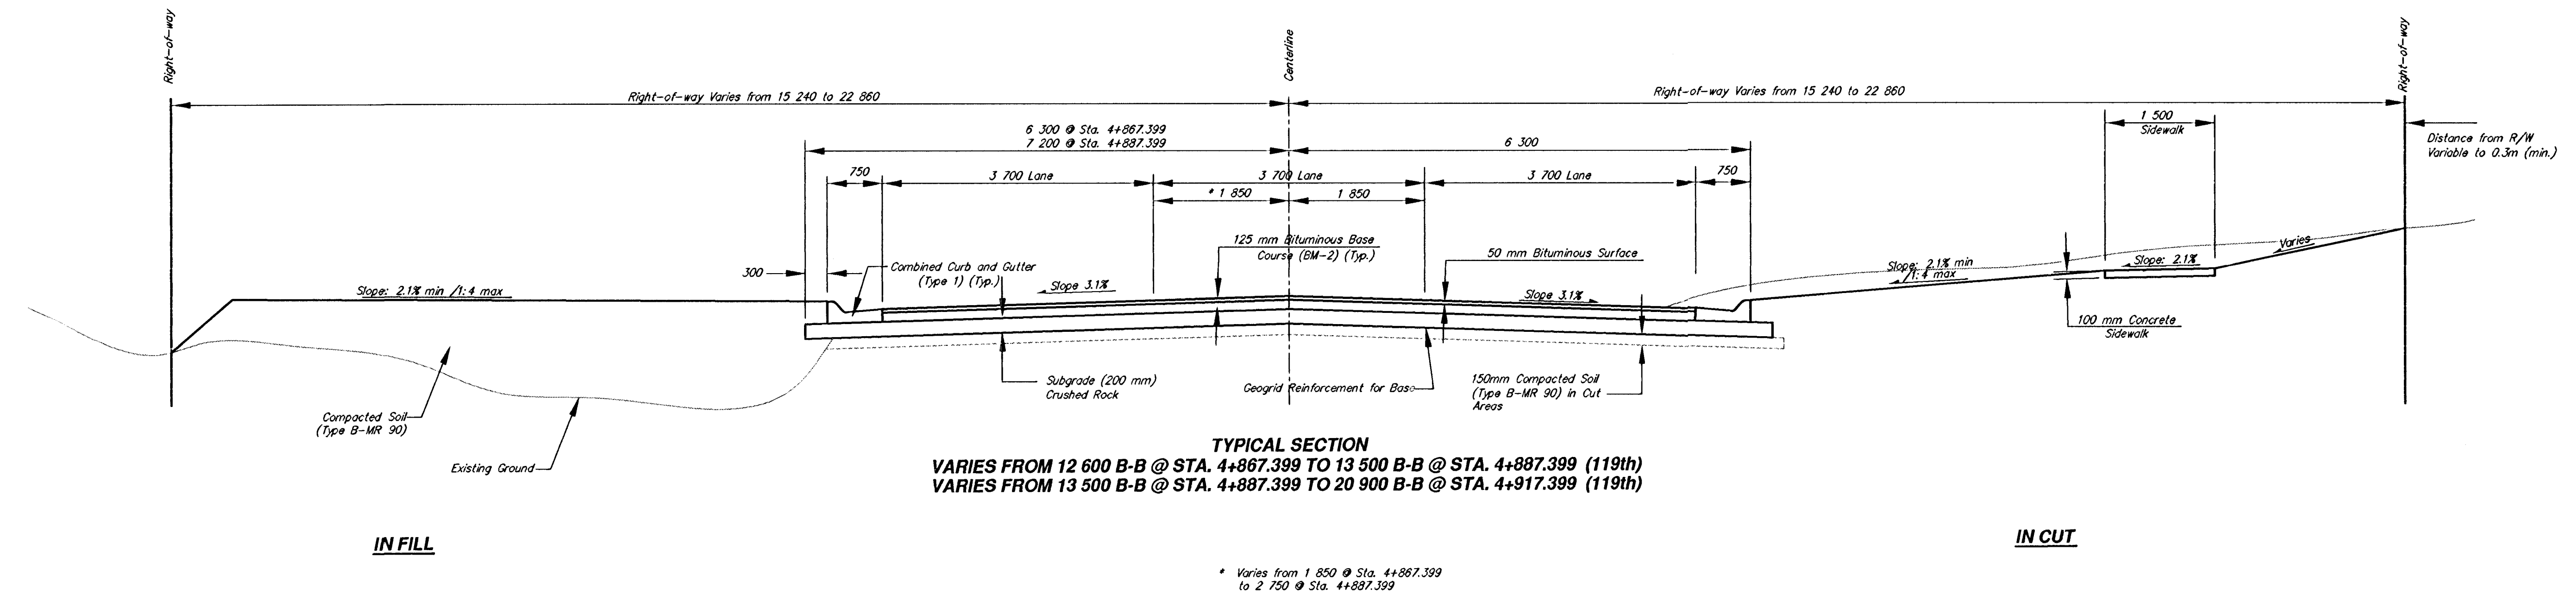

**119TH STREET WEST**  
**TYPICAL SECTIONS**

	924 NORTH MAIN WICHITA, KANSAS 67203 www.srb1.com	318-264-8008 FAX 318-4921 E-Mail: srbs@srb1.com	5 105
	<b>SAVOY, RUGGLES &amp; BOHM, P.A.</b> ENGINEERING & SURVEYING PROJECT NUMBER <b>472-83138</b>		
DRAWN TEB	DESIGN MWS	REVIEW DATE June 1, 2001	UTILITY SHEET JOB 1478T