


CAUTION!!! 1.500 m TRANSMISSION LINE FROM CHENEY RESERVOIR. SHALLOW DEPTH. CONTRACTOR TO MAINTAIN MINIMAL HEAVY EQUIPMENT TRAFFIC ACROSS LINE DURING CONSTRUCTION.


FHWA REGION NO.	STATE	PROJECT NUMBER	FISCAL YEAR	SHEET NUMBER	TOTAL SHEETS
7	KANSAS	87 N-0189-01	2001	7	105

BY	DATE

REFERENCES NOTED	REFERENCES CHECKED

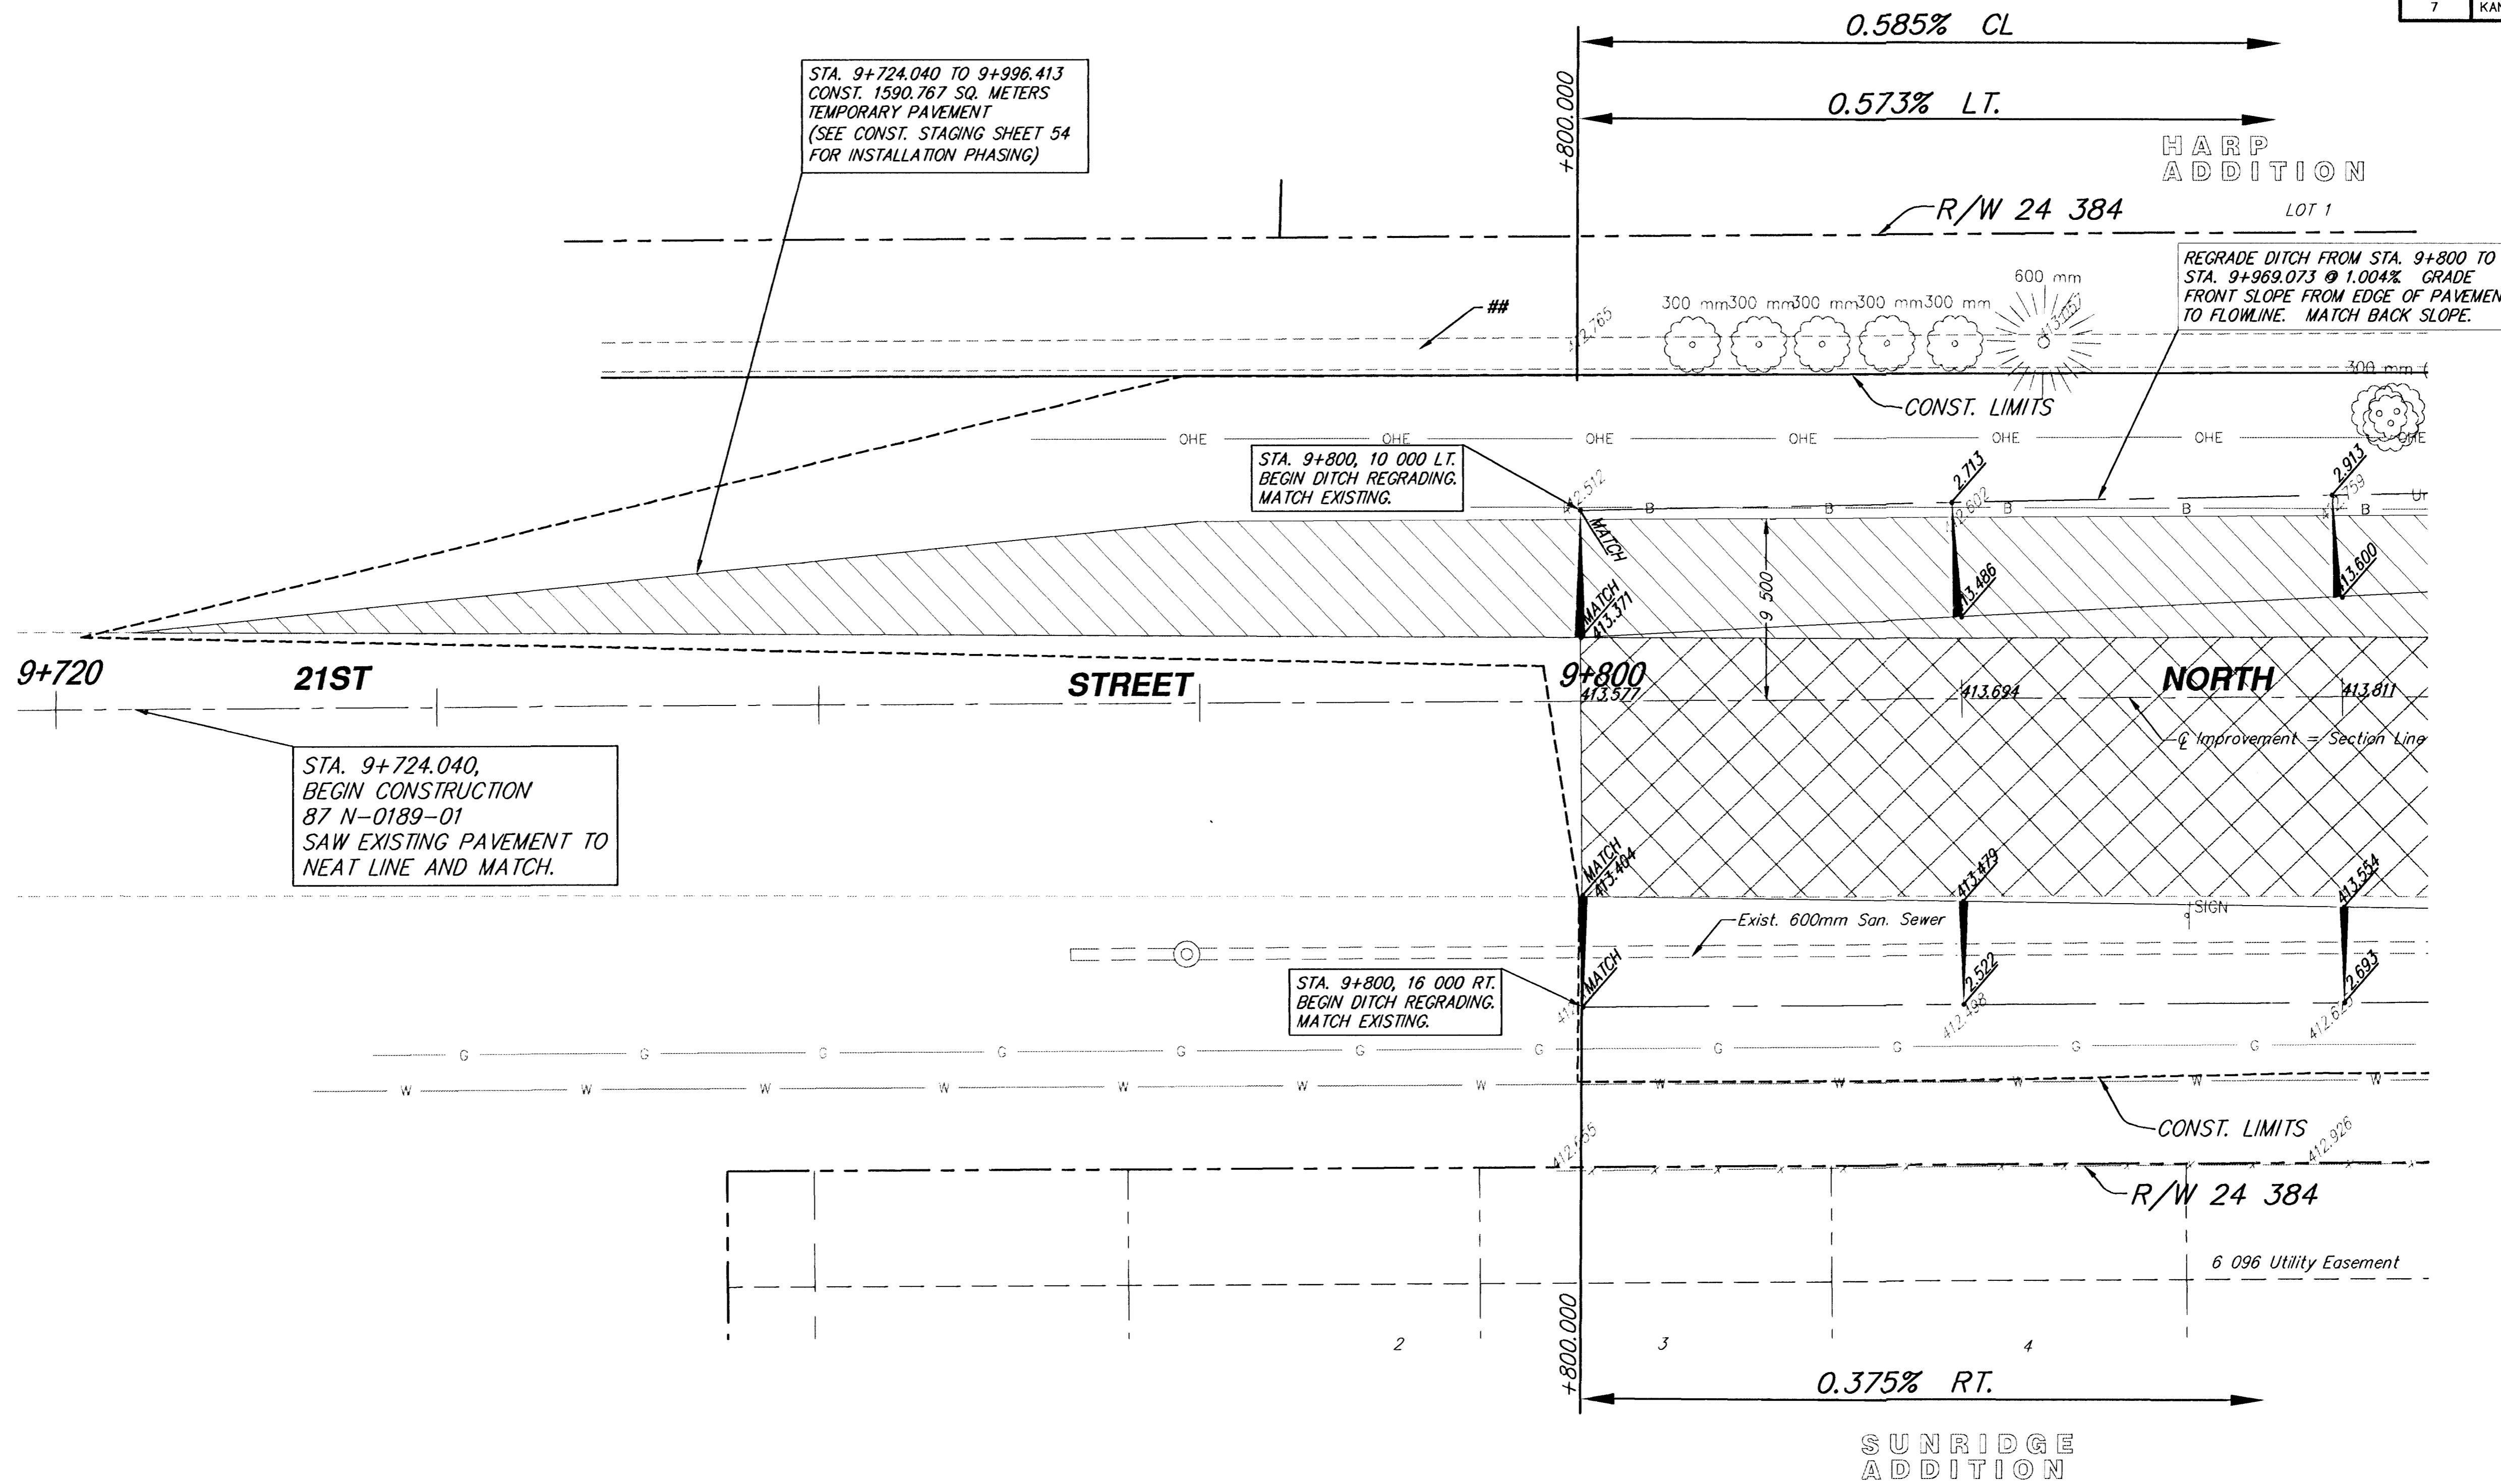

- LEGEND**
- Pavement Removal
 - Sidewalk Construction (AE)(100 mm)
 - Concrete Pavement (200 mm)(AE)(Plain)
 - Concrete Pavement (200 mm)(AE)(Plain)
Crushed Stone Subgrade (125 mm) - Geogrid Reinforcement (for base)
 - Concrete Pavement (230 mm)(AE)(Plain)
Crushed Stone Subgrade (150 mm) - Geogrid Reinforcement (for base)
 - Paving Brick (100 mm)
Concrete Base (150 mm)
Crushed Stone Subgrade (125 mm)

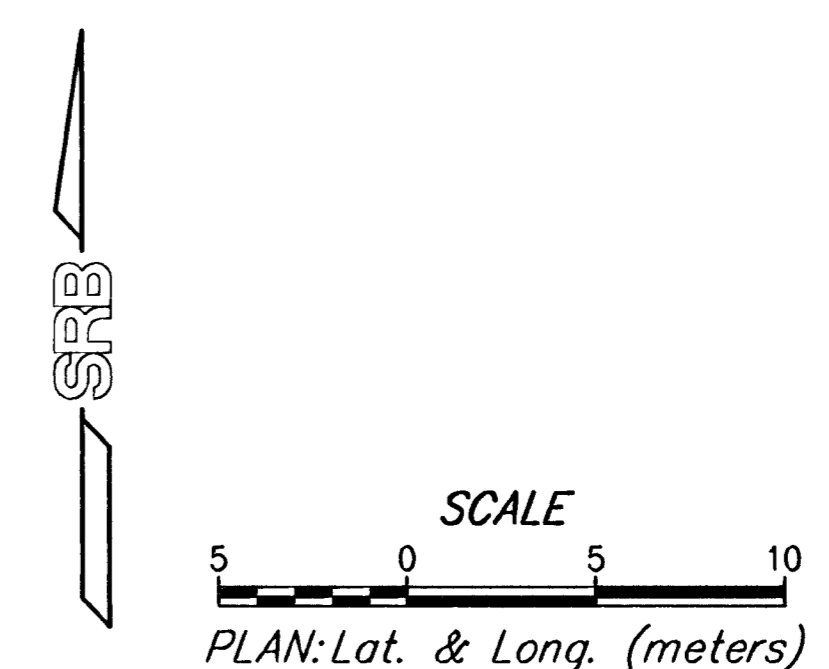

21st Street North
STATION 9+724.040 TO STATION 9+800

SRB 924 NORTH MAIN 316-264-8008
WICHITA KANSAS 67203 FAX 316-264-4521
www.srb.com E-MAIL: srbs@srb.com

SAVOY, RUGGLES & BOHM, P. A.
ENGINEERING & SURVEYING

PROJECT NUMBER
472-8313B

DRAWN TEB	DESIGN MWS	REVIEW	DATE May 31, 2001	UTILITY	SRB JOB 1478T
--------------	---------------	--------	----------------------	---------	------------------

7
105