



FHWA REGION NO.	STATE	PROJECT NUMBER	FISCAL YEAR	SHEET NUMBER	TOTAL SHEETS
7	KANSAS	87 N-0189-01	2001	8	105

	BY	DATE
REFERENCES NOTED		
REFERENCES CHECKED		

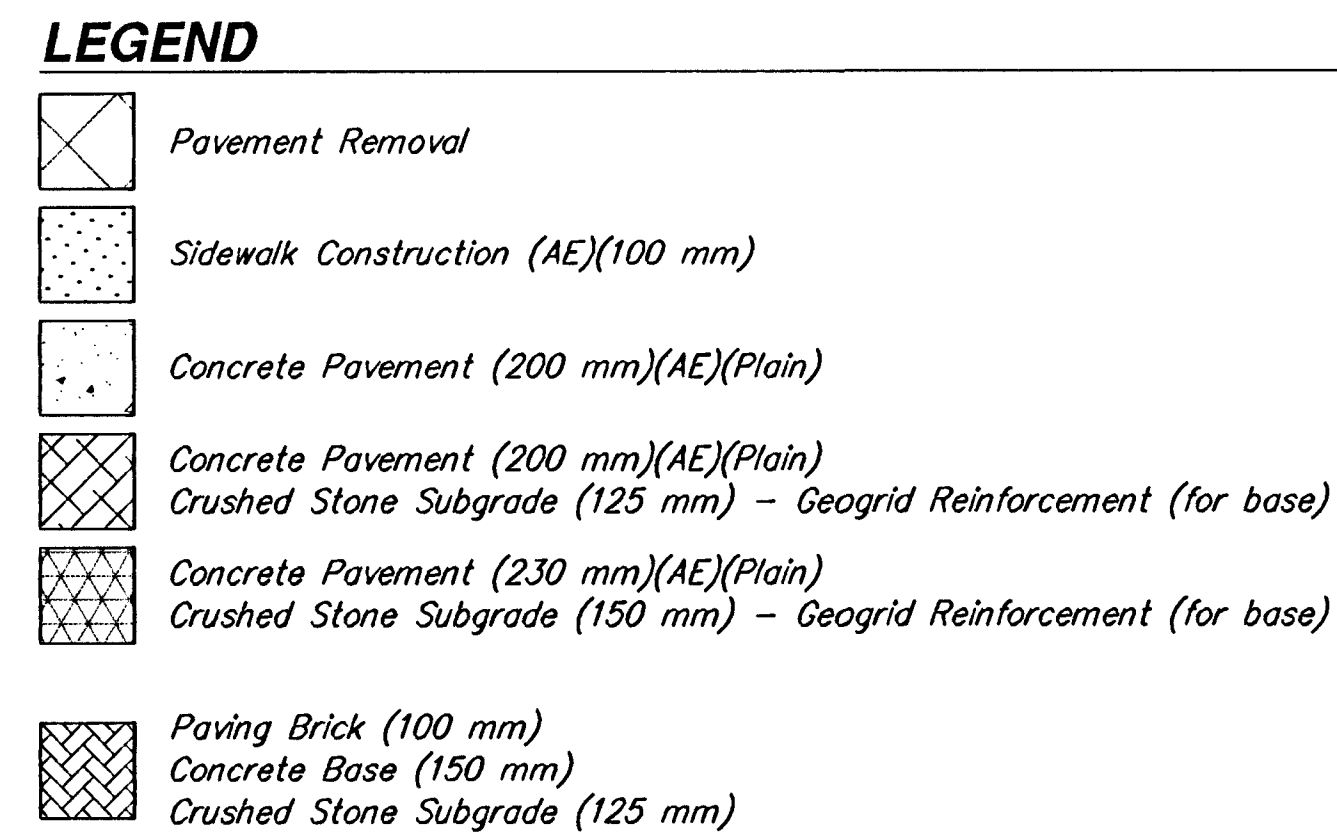

LOT 1

TEAL BROOK
COMMERCIAL
ADDITION

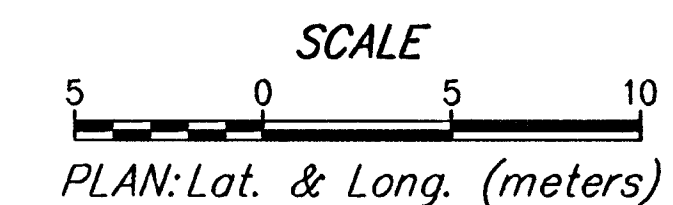

21st Street North STATION 9+800 TO STATION 9+940							REVISED
		924 NORTH MAIN WICHITA, KANSAS 67203 www.srb1.com		316-264-8008 FAX 264-4621 E-Mail: srb@srb1.com		8	
SAVOY, RUGGLES & BOHM, P.A. ENGINEERING & SURVEYING							PLAN 01
PROJECT NUMBER 472-83138							10
DRAWN TEB	DESIGN MWS	REVIEW	DATE May 31, 2001	UTILITY	SRB JOB 1478T	DATE FILED	