


CAUTION!!! 1.500 m TRANSMISSION LINE FROM CHENEY RESERVOIR. SHALLOW DEPTH. CONTRACTOR TO MAINTAIN MINIMAL HEAVY EQUIPMENT TRAFFIC ACROSS LINE DURING CONSTRUCTION.

FHWA REGION NO.	STATE	PROJECT NUMBER	FISCAL YEAR	SHEET NUMBER	TOTAL SHEETS
7	KANSAS	87 N-0189-01	2001	11	105

ABERDEEN
COMMERCIAL
ADDITION

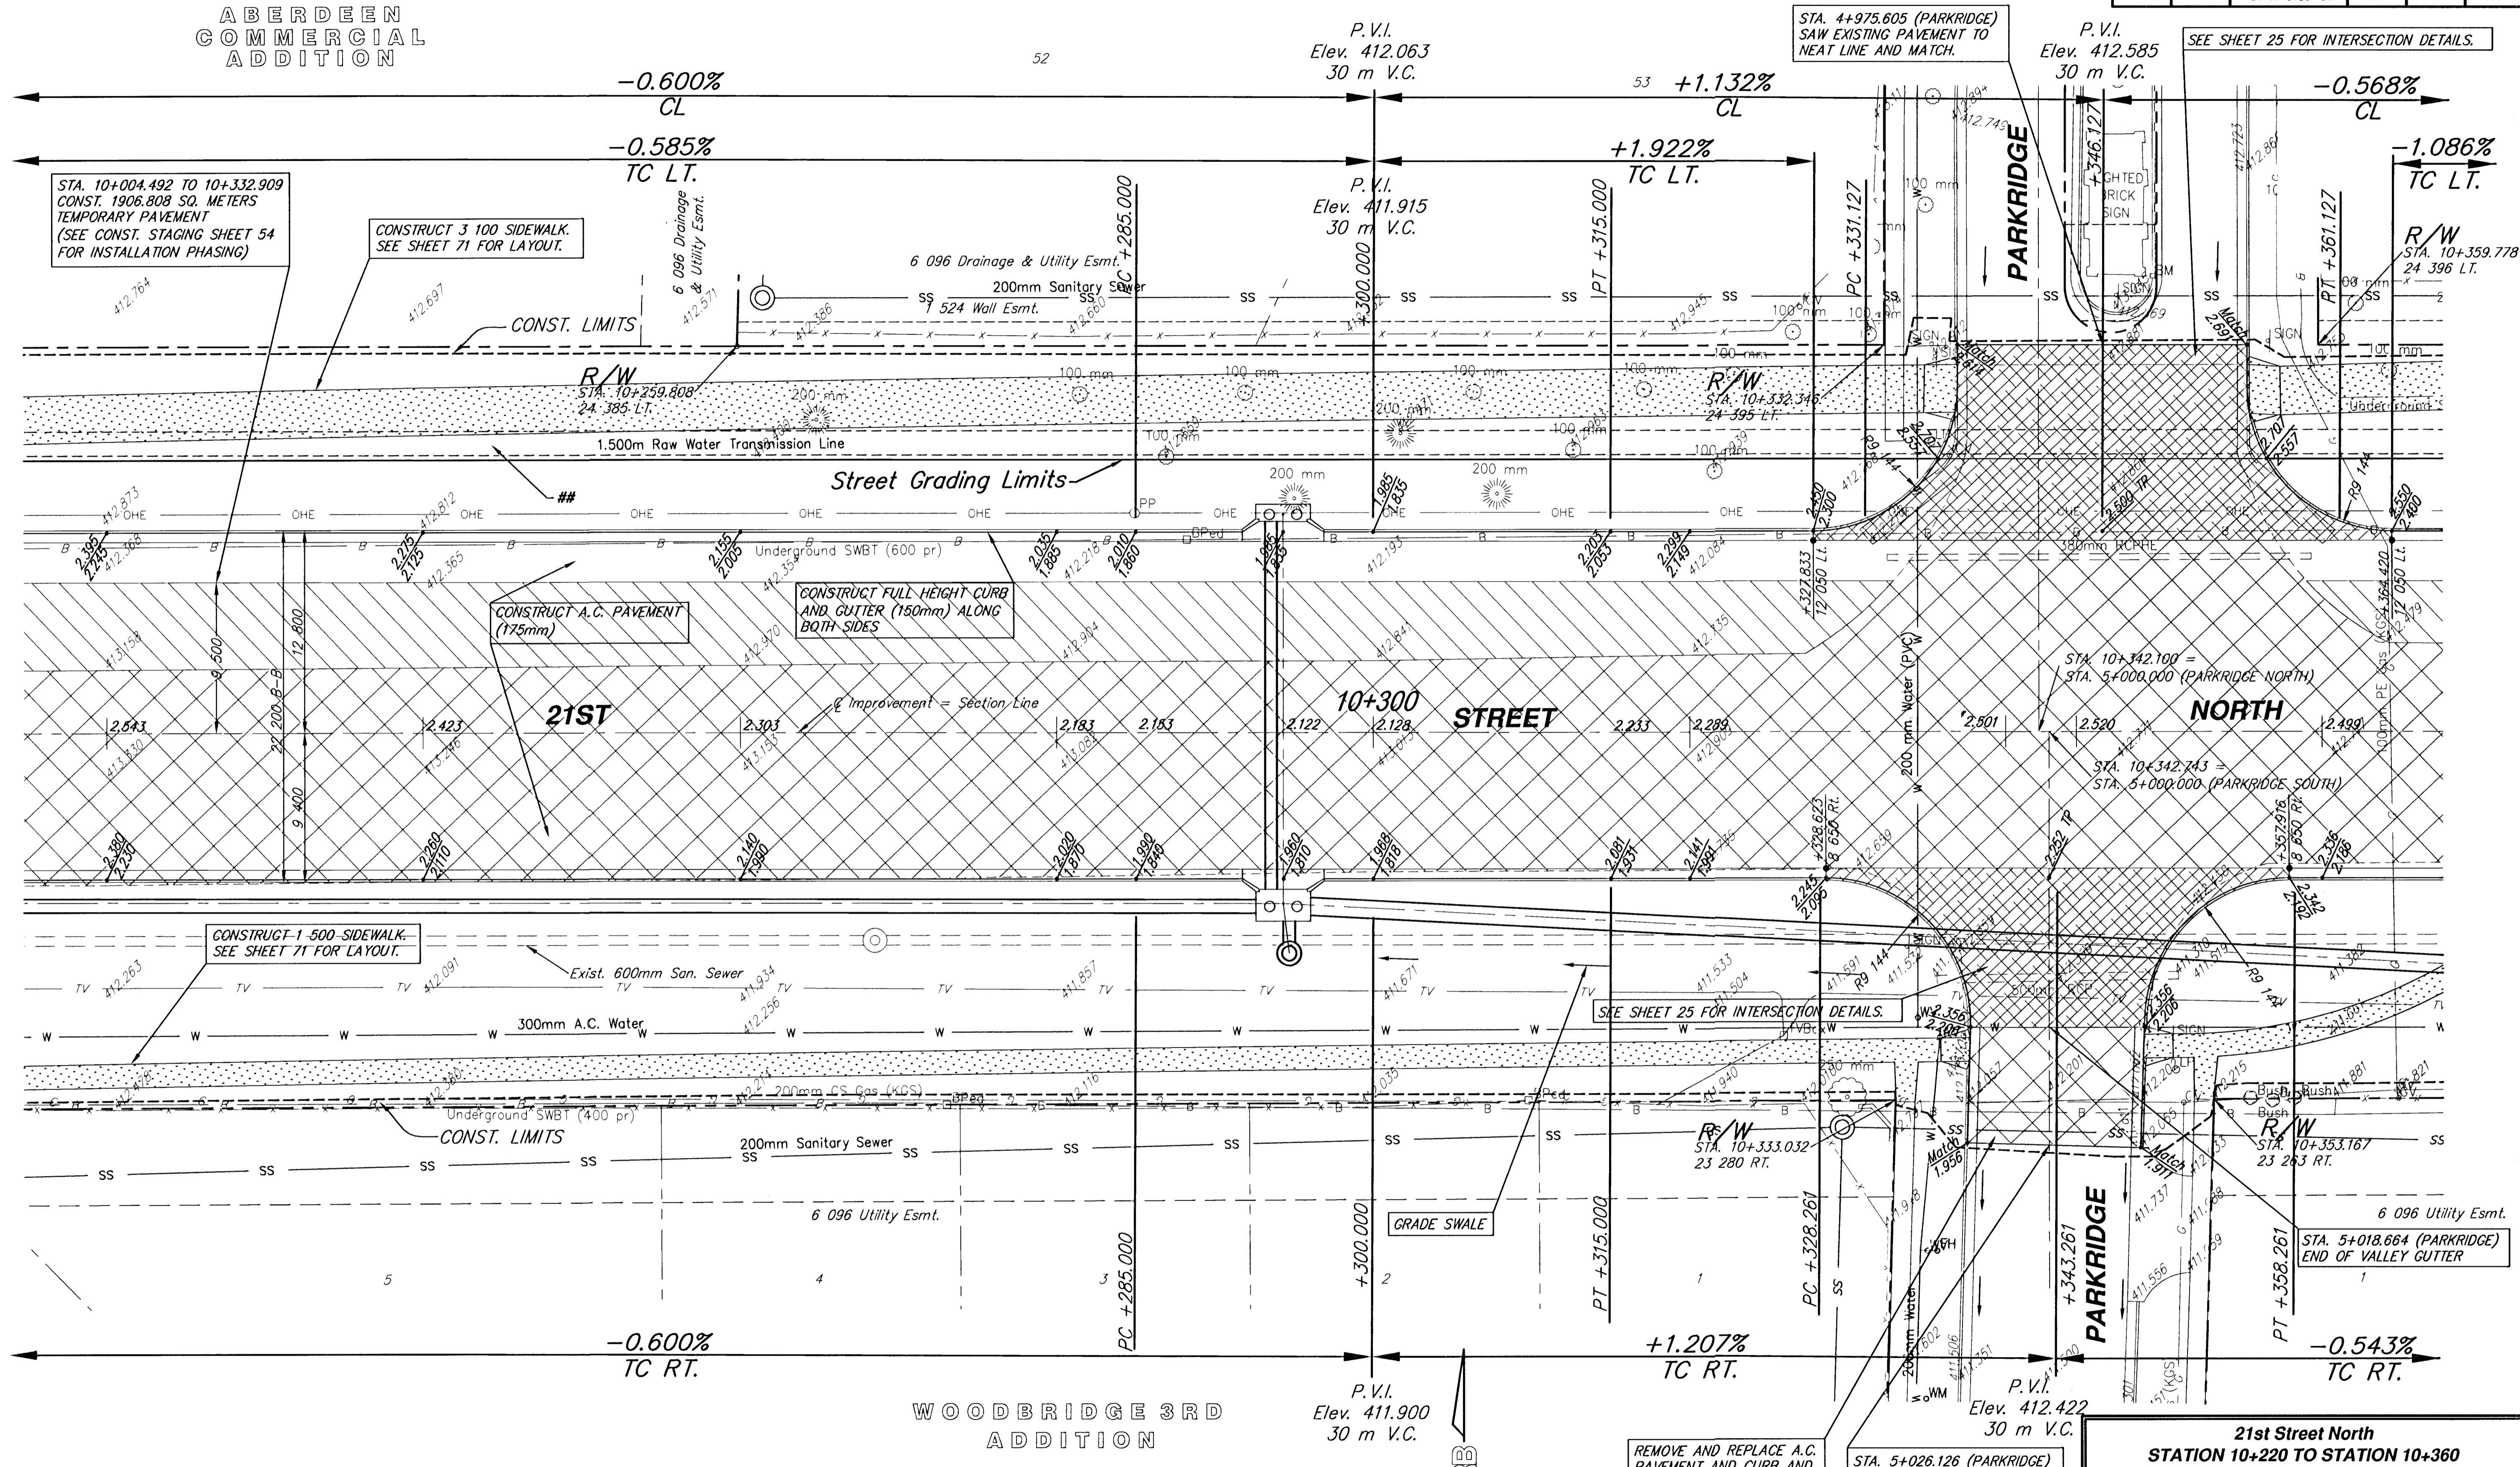

DATE	BY	REFERENCES NOTED	REFERENCES CHECKED

STA. 10+004.492 TO 10+332.909
CONST. 1906.808 SQ. METERS
TEMPORARY PAVEMENT
(SEE CONST. STAGING SHEET 54
FOR INSTALLATION PHASING)

CONSTRUCT 3' 100' SIDEWALK.
SEE SHEET 71 FOR LAYOUT.

CONSTRUCT A.C. PAVEMENT
(175mm)


CONSTRUCT FULL HEIGHT CURB
AND GUTTER (150mm) ALONG
BOTH SIDES

CONSTRUCT 1' 500' SIDEWALK.
SEE SHEET 71 FOR LAYOUT.

REMOVE AND REPLACE A.C.
PAVEMENT AND CURB AND
GUTTER AS SHOWN

STA. 5+026.126 (PARKRIDGE)
SAW EXISTING PAVEMENT TO
NEAT LINE AND MATCH.

SEE SHEET 25 FOR INTERSECTION DETAILS.

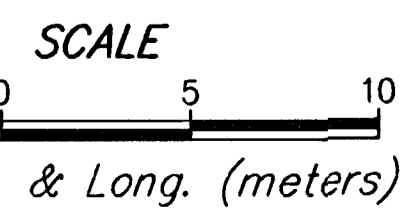

21st Street North
STATION 10+220 TO STATION 10+360

SRB
SAVOY, RUGGLES & BOHM, P.A.
ENGINEERING & SURVEYING

PROJECT NUMBER
472-83138

DRAWN TEB	DESIGN MWS	REVIEW	DATE May 31, 2001	UTILITY	SRB JOB 1478T
--------------	---------------	--------	----------------------	---------	------------------

11
105