



PLOTTED: Monday, May 21, 2018 @ 11:37AM


J:\PROJECTS\2018\1601010221 - PERFECTION, AUBURN LAKES - 16221 CAD\SH1505 CIVIL\WTR\16221-05-2300.DWG

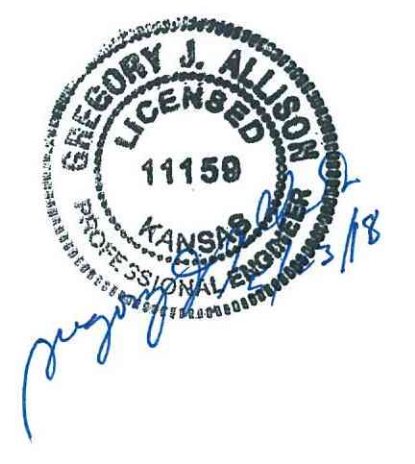

WATER DISTRIBUTION PLANS FOR
AUBURN LAKES ADDITION
 PHASE 1

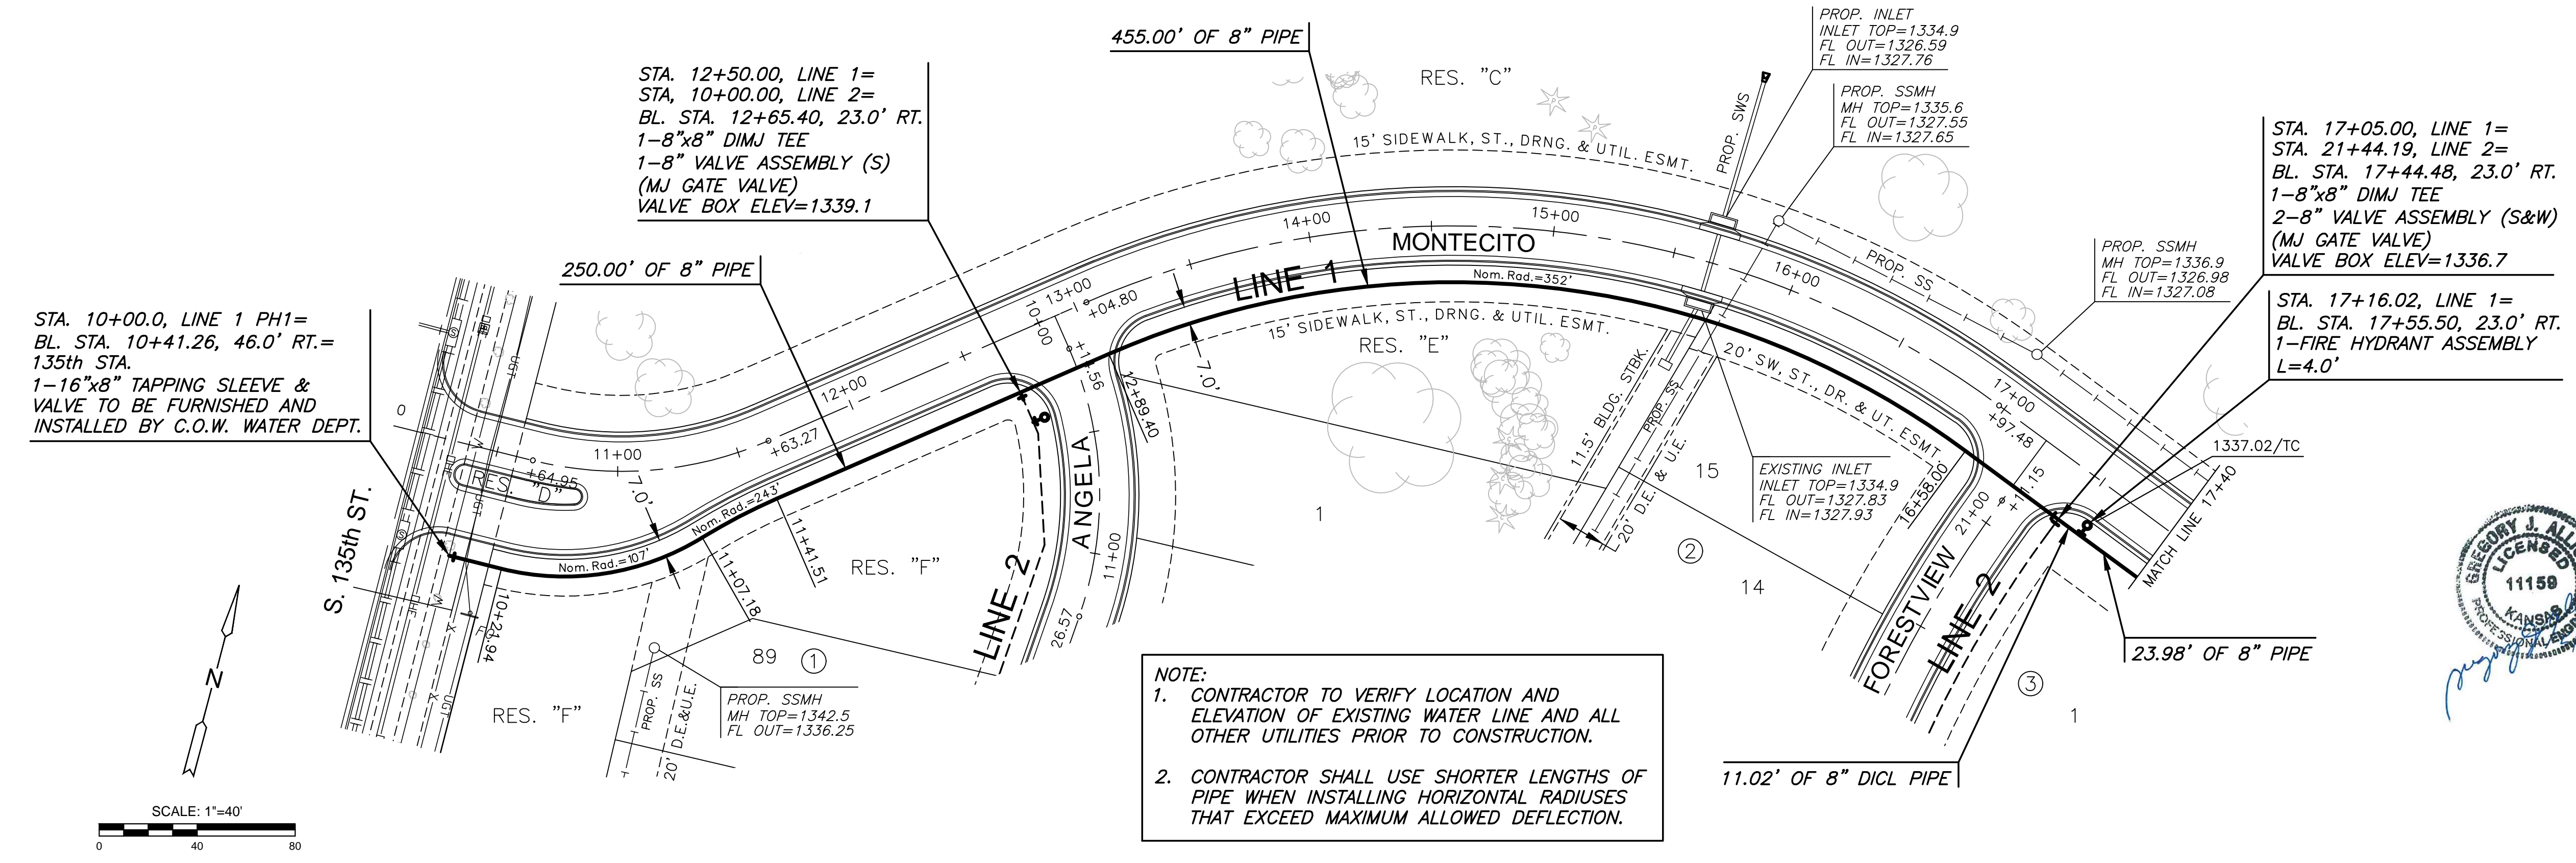

PLAN WTR LINE 1
 PROFILE WTR LINE 1

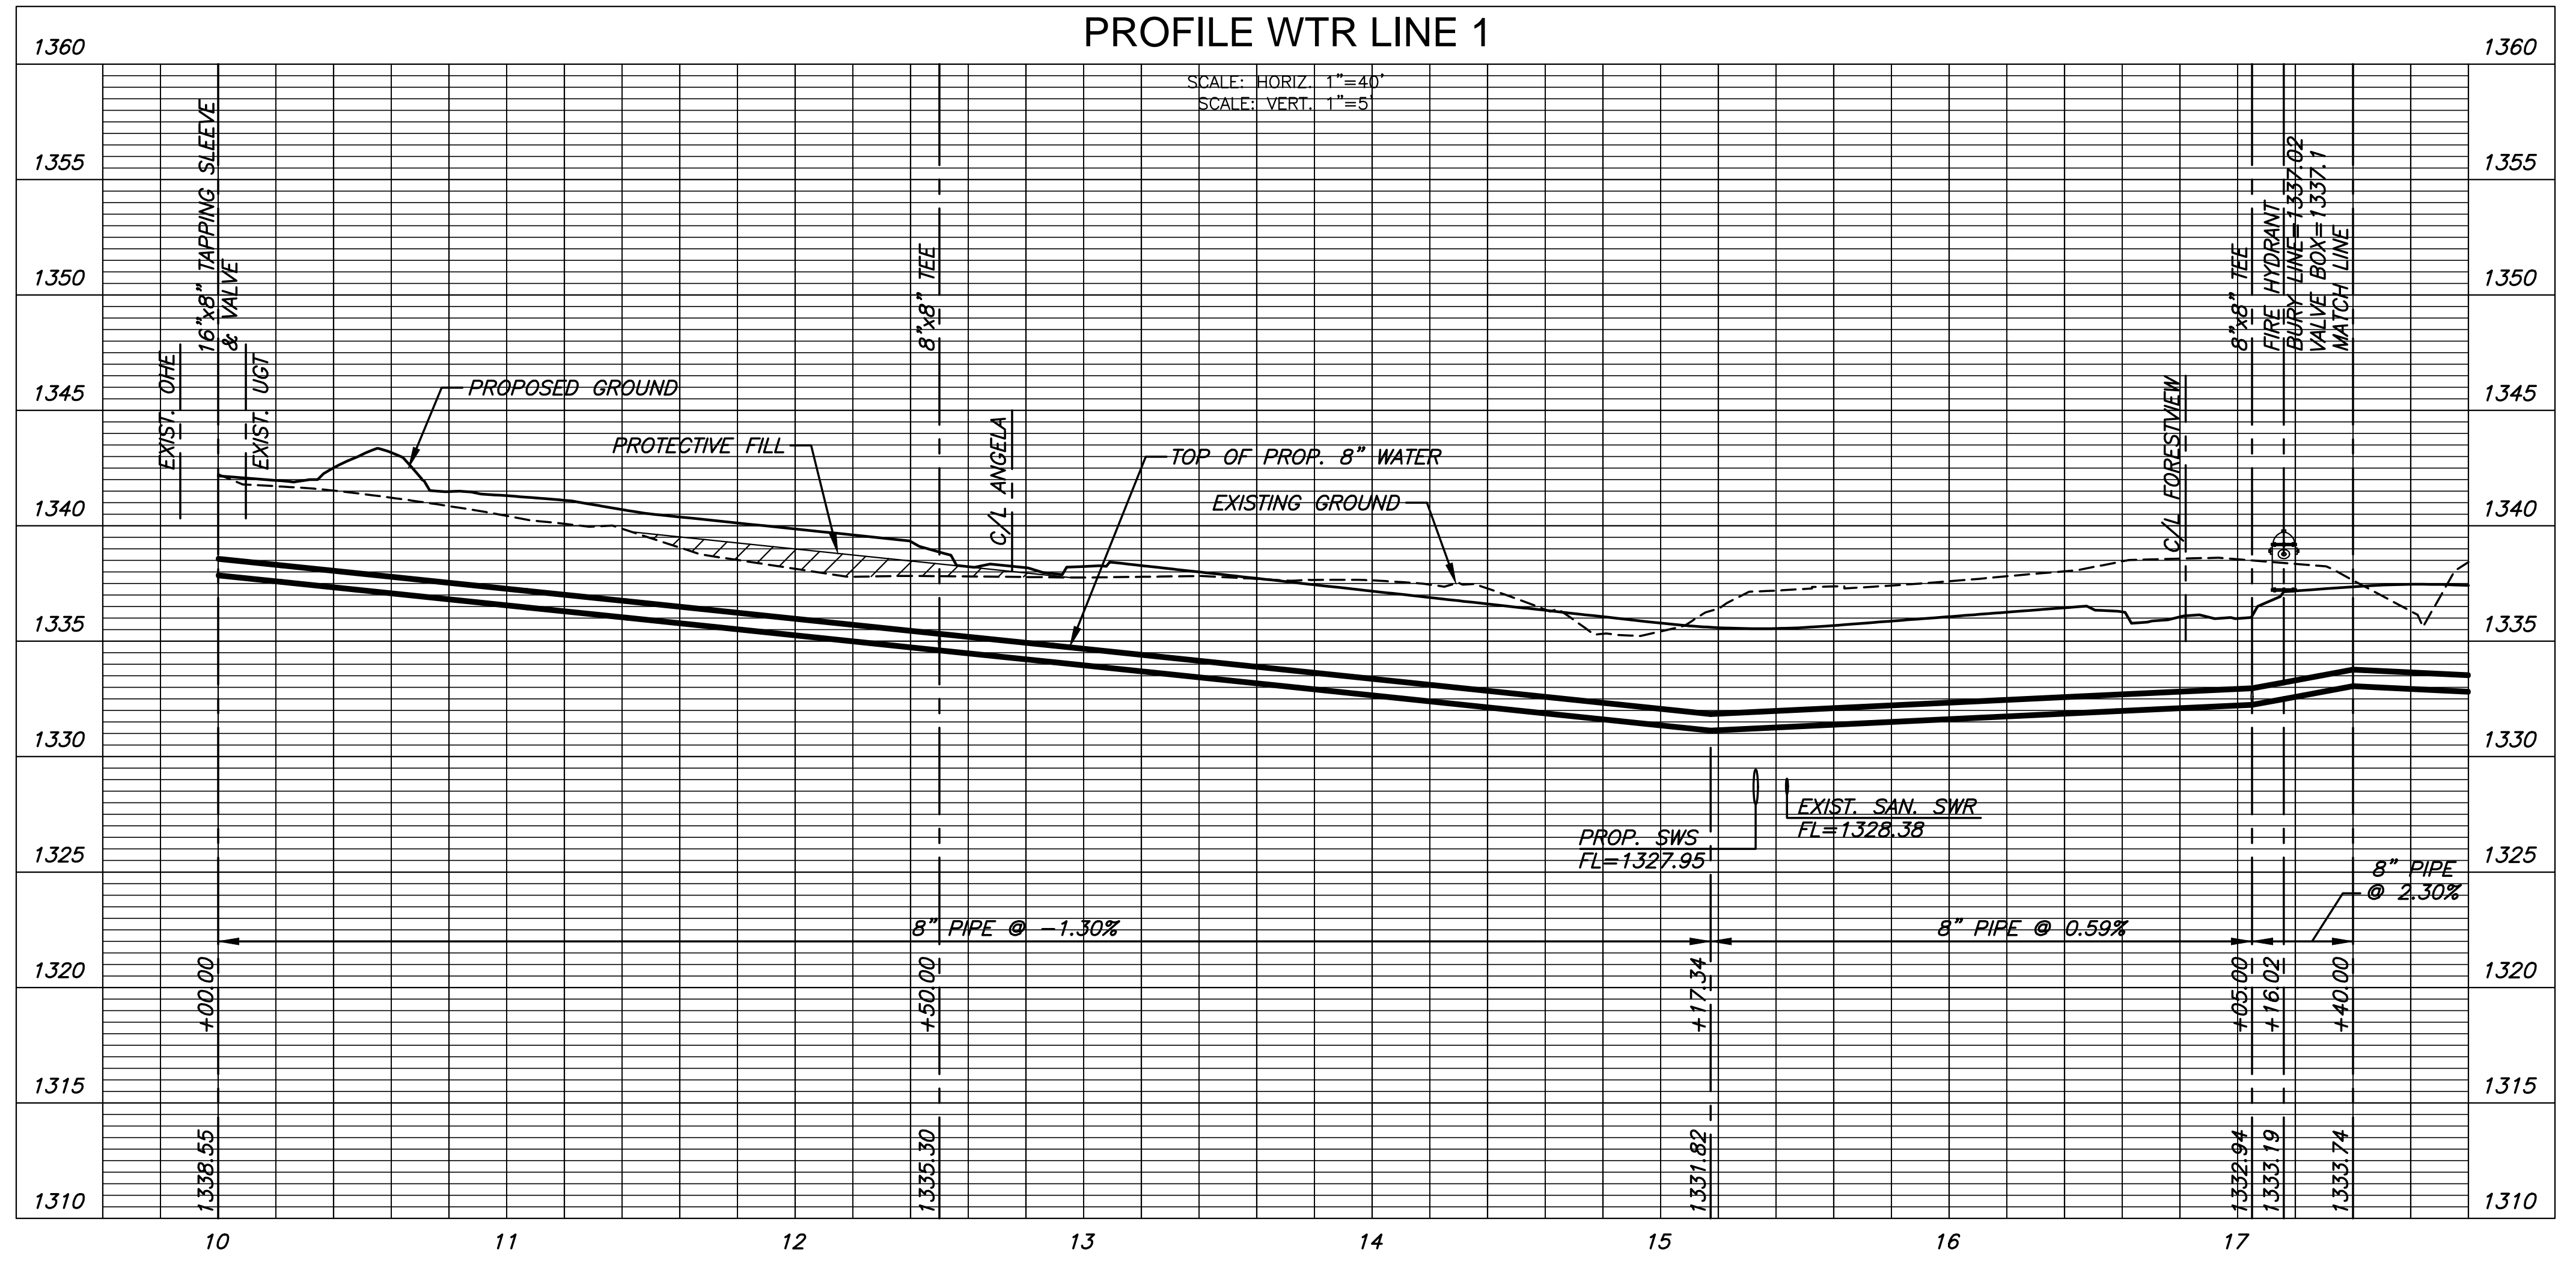

©2018 MKEC Engineering All Rights Reserved www.mkec.com
 These drawings and their contents, including, but not limited to, all concepts, designs, & ideas are the exclusive property of MKEC Engineering (MKEC), and may not be used or reproduced in any way without the express consent of MKEC.

WATER LINE 1

PROJECT NO.	448-90888	
DATE	MAY 2018	
SCALE	1" = 40'	
DESIGNED	DRAWN	CHECKED
DFL	JWC	GJA

NO.	REVISION	DATE
SHEET NO.		
03 OF 22		