
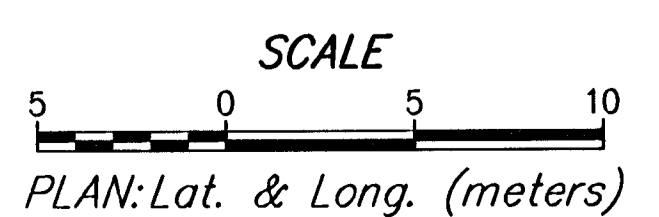


CAUTION!!! 1.500 m TRANSMISSION LINE FROM CHENEY RESERVOIR. SHALLOW DEPTH. CONTRACTOR TO MAINTAIN MINIMAL HEAVY EQUIPMENT TRAFFIC ACROSS LINE DURING CONSTRUCTION.

FHWA REGION NO.	STATE	PROJECT NUMBER	FISCAL YEAR	SHEET NUMBER	TOTAL SHEETS
7	KANSAS	87 N-0189-01	2001	13	105

DATE	BY

REFERENCES NOTED	REFERENCES CHECKED

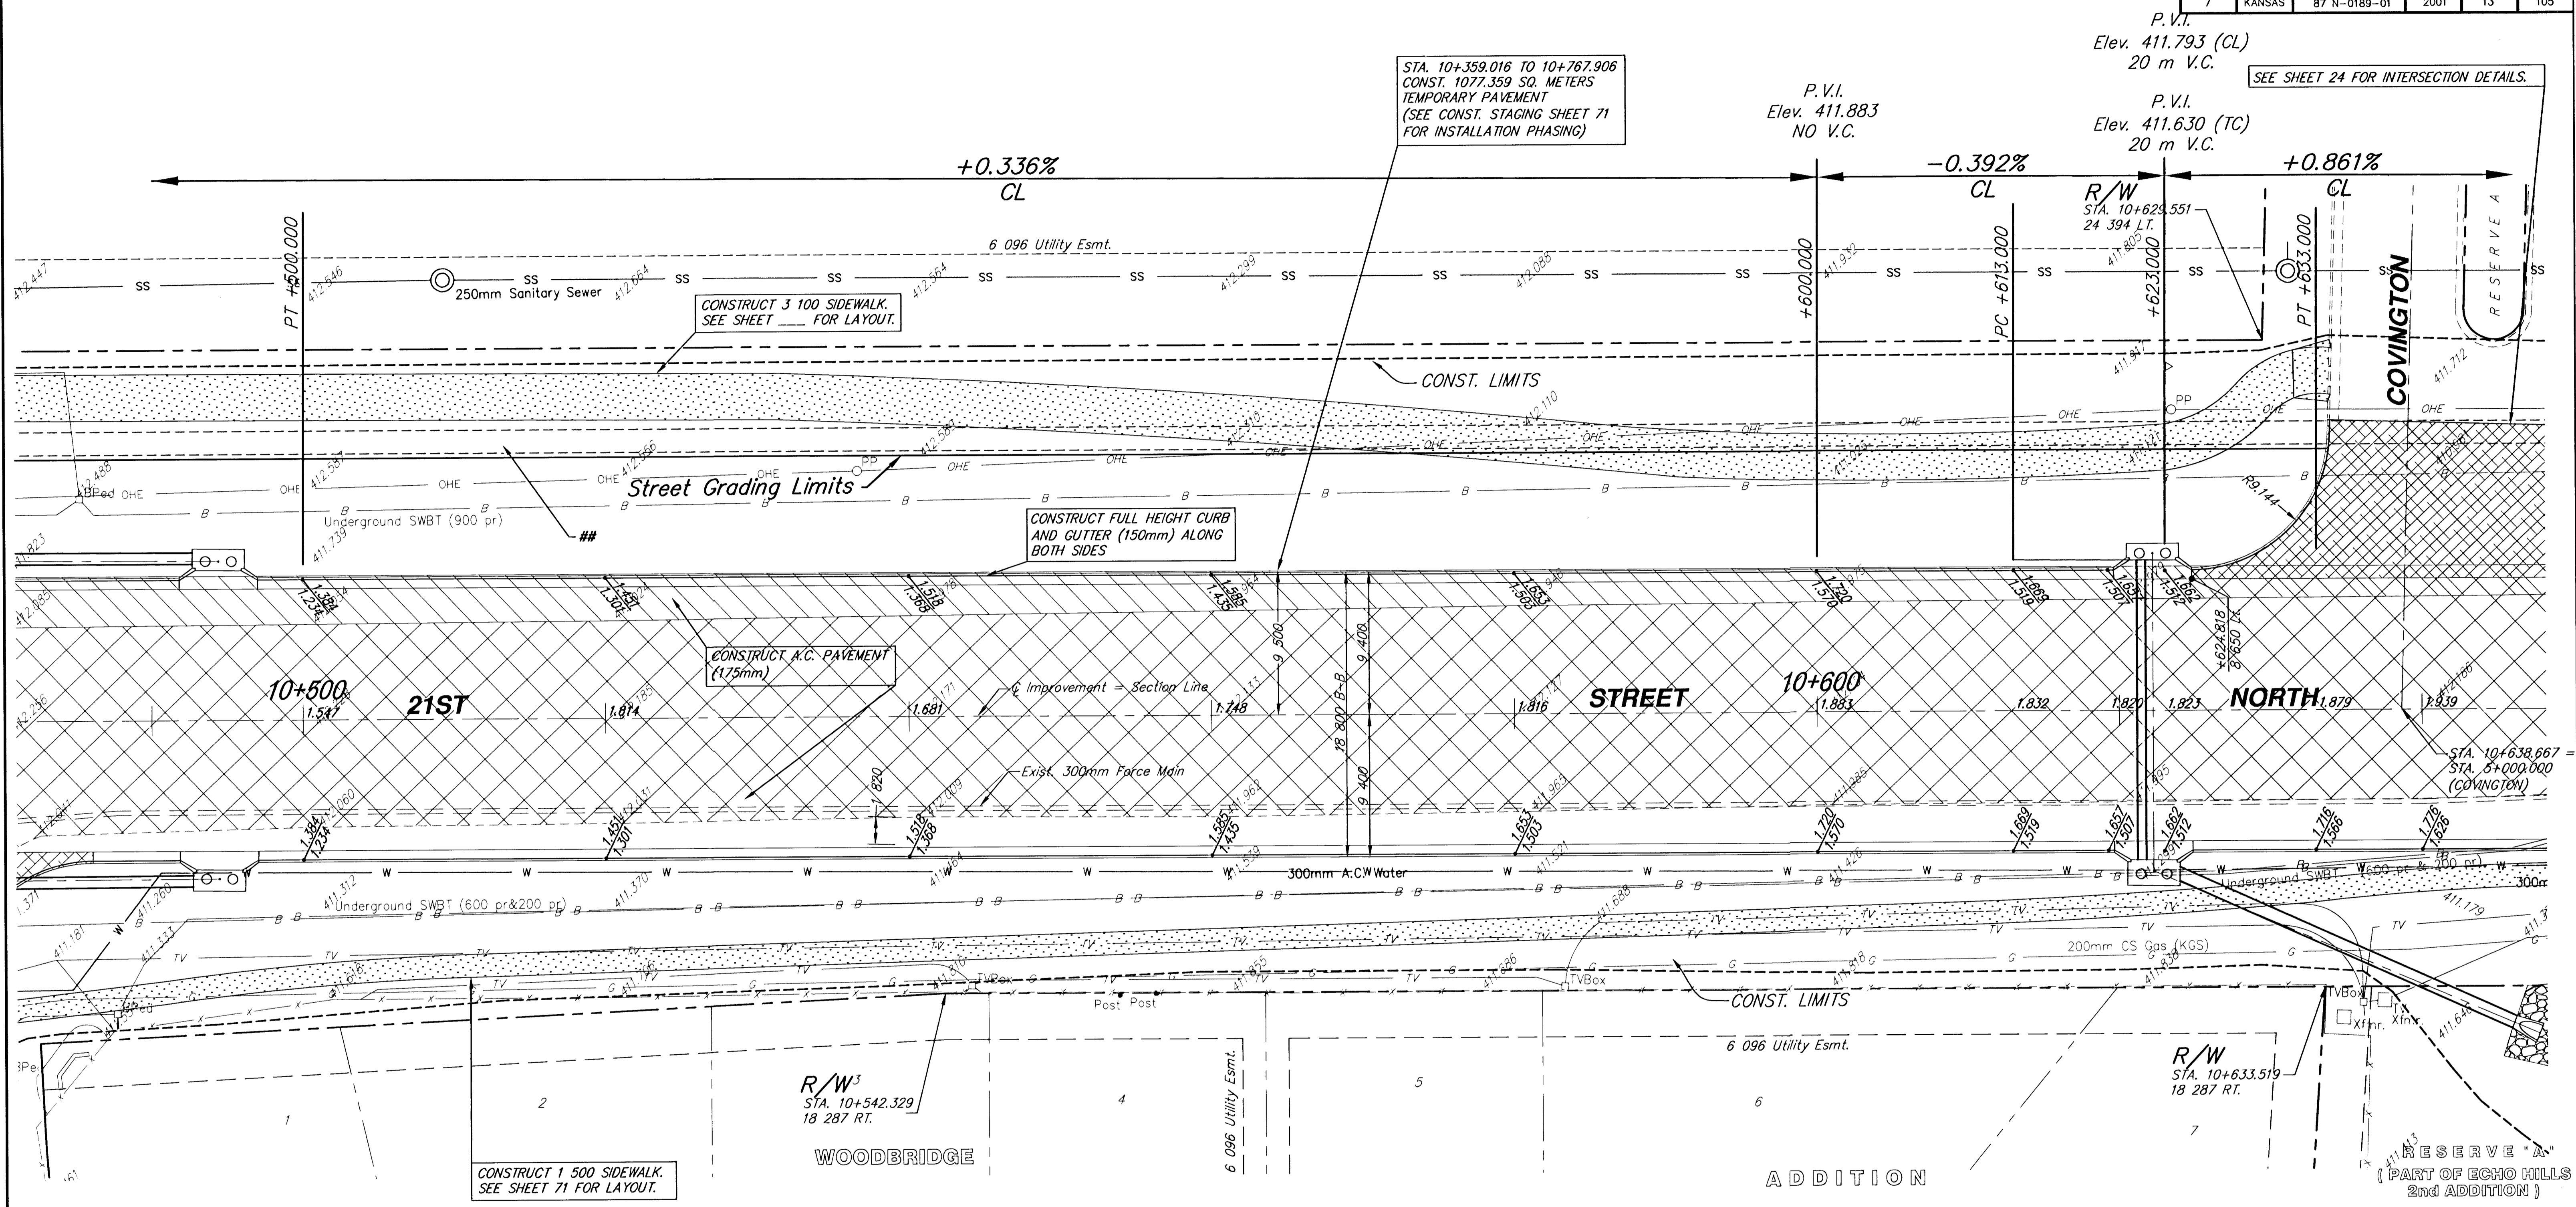

21st Street North STATION 10+500 TO STATION 10+640	
SRB 224 NORTH MAIN WICHITA, KANSAS 67203 www.srb.com	316-264-8008 FAX 264-4821 E-Mail: srb@srb.com
SAVOY, RUGGLES & BOHM, P.A. ENGINEERING & SURVEYING	
PROJECT NUMBER 472-83138	
DESIGN TEB	DATE MAY 31, 2001
REVIEW MWS	UTILITY 1478T
13	
105	