


## CAUTION!!! 1.500 m TRANSMISSION LINE FROM CHENEY RESERVOIR. SHALLOW DEPTH. CONTRACTOR TO MAINTAIN MINIMAL HEAVY EQUIPMENT TRAFFIC ACROSS LINE DURING CONSTRUCTION.

FHWA REGION NO.	STATE	PROJECT NUMBER	FISCAL YEAR	SHEET NUMBER	TOTAL SHEETS
7	KANSAS	87 N-0189-01	2001	14	105

CAUTION!!! CAUTION!!! CAUTION!!! CAUTION!!!  
 NO HEAVY EQUIPMENT OVER 1.500 m TRANSMISSION WATERLINE WHEN BUILDING 2-2 400 x 900 RCB DUE TO SHALLOW DEPTH. CONTACT RANDY SCHULTZ WITH THE WATER DEPARTMENT @ 269-4767 WHEN WORKING AROUND 1.500 m TRANSMISSION WATERLINE.


DATE	BY	REFERENCES NOTED	REFERENCES CHECKED

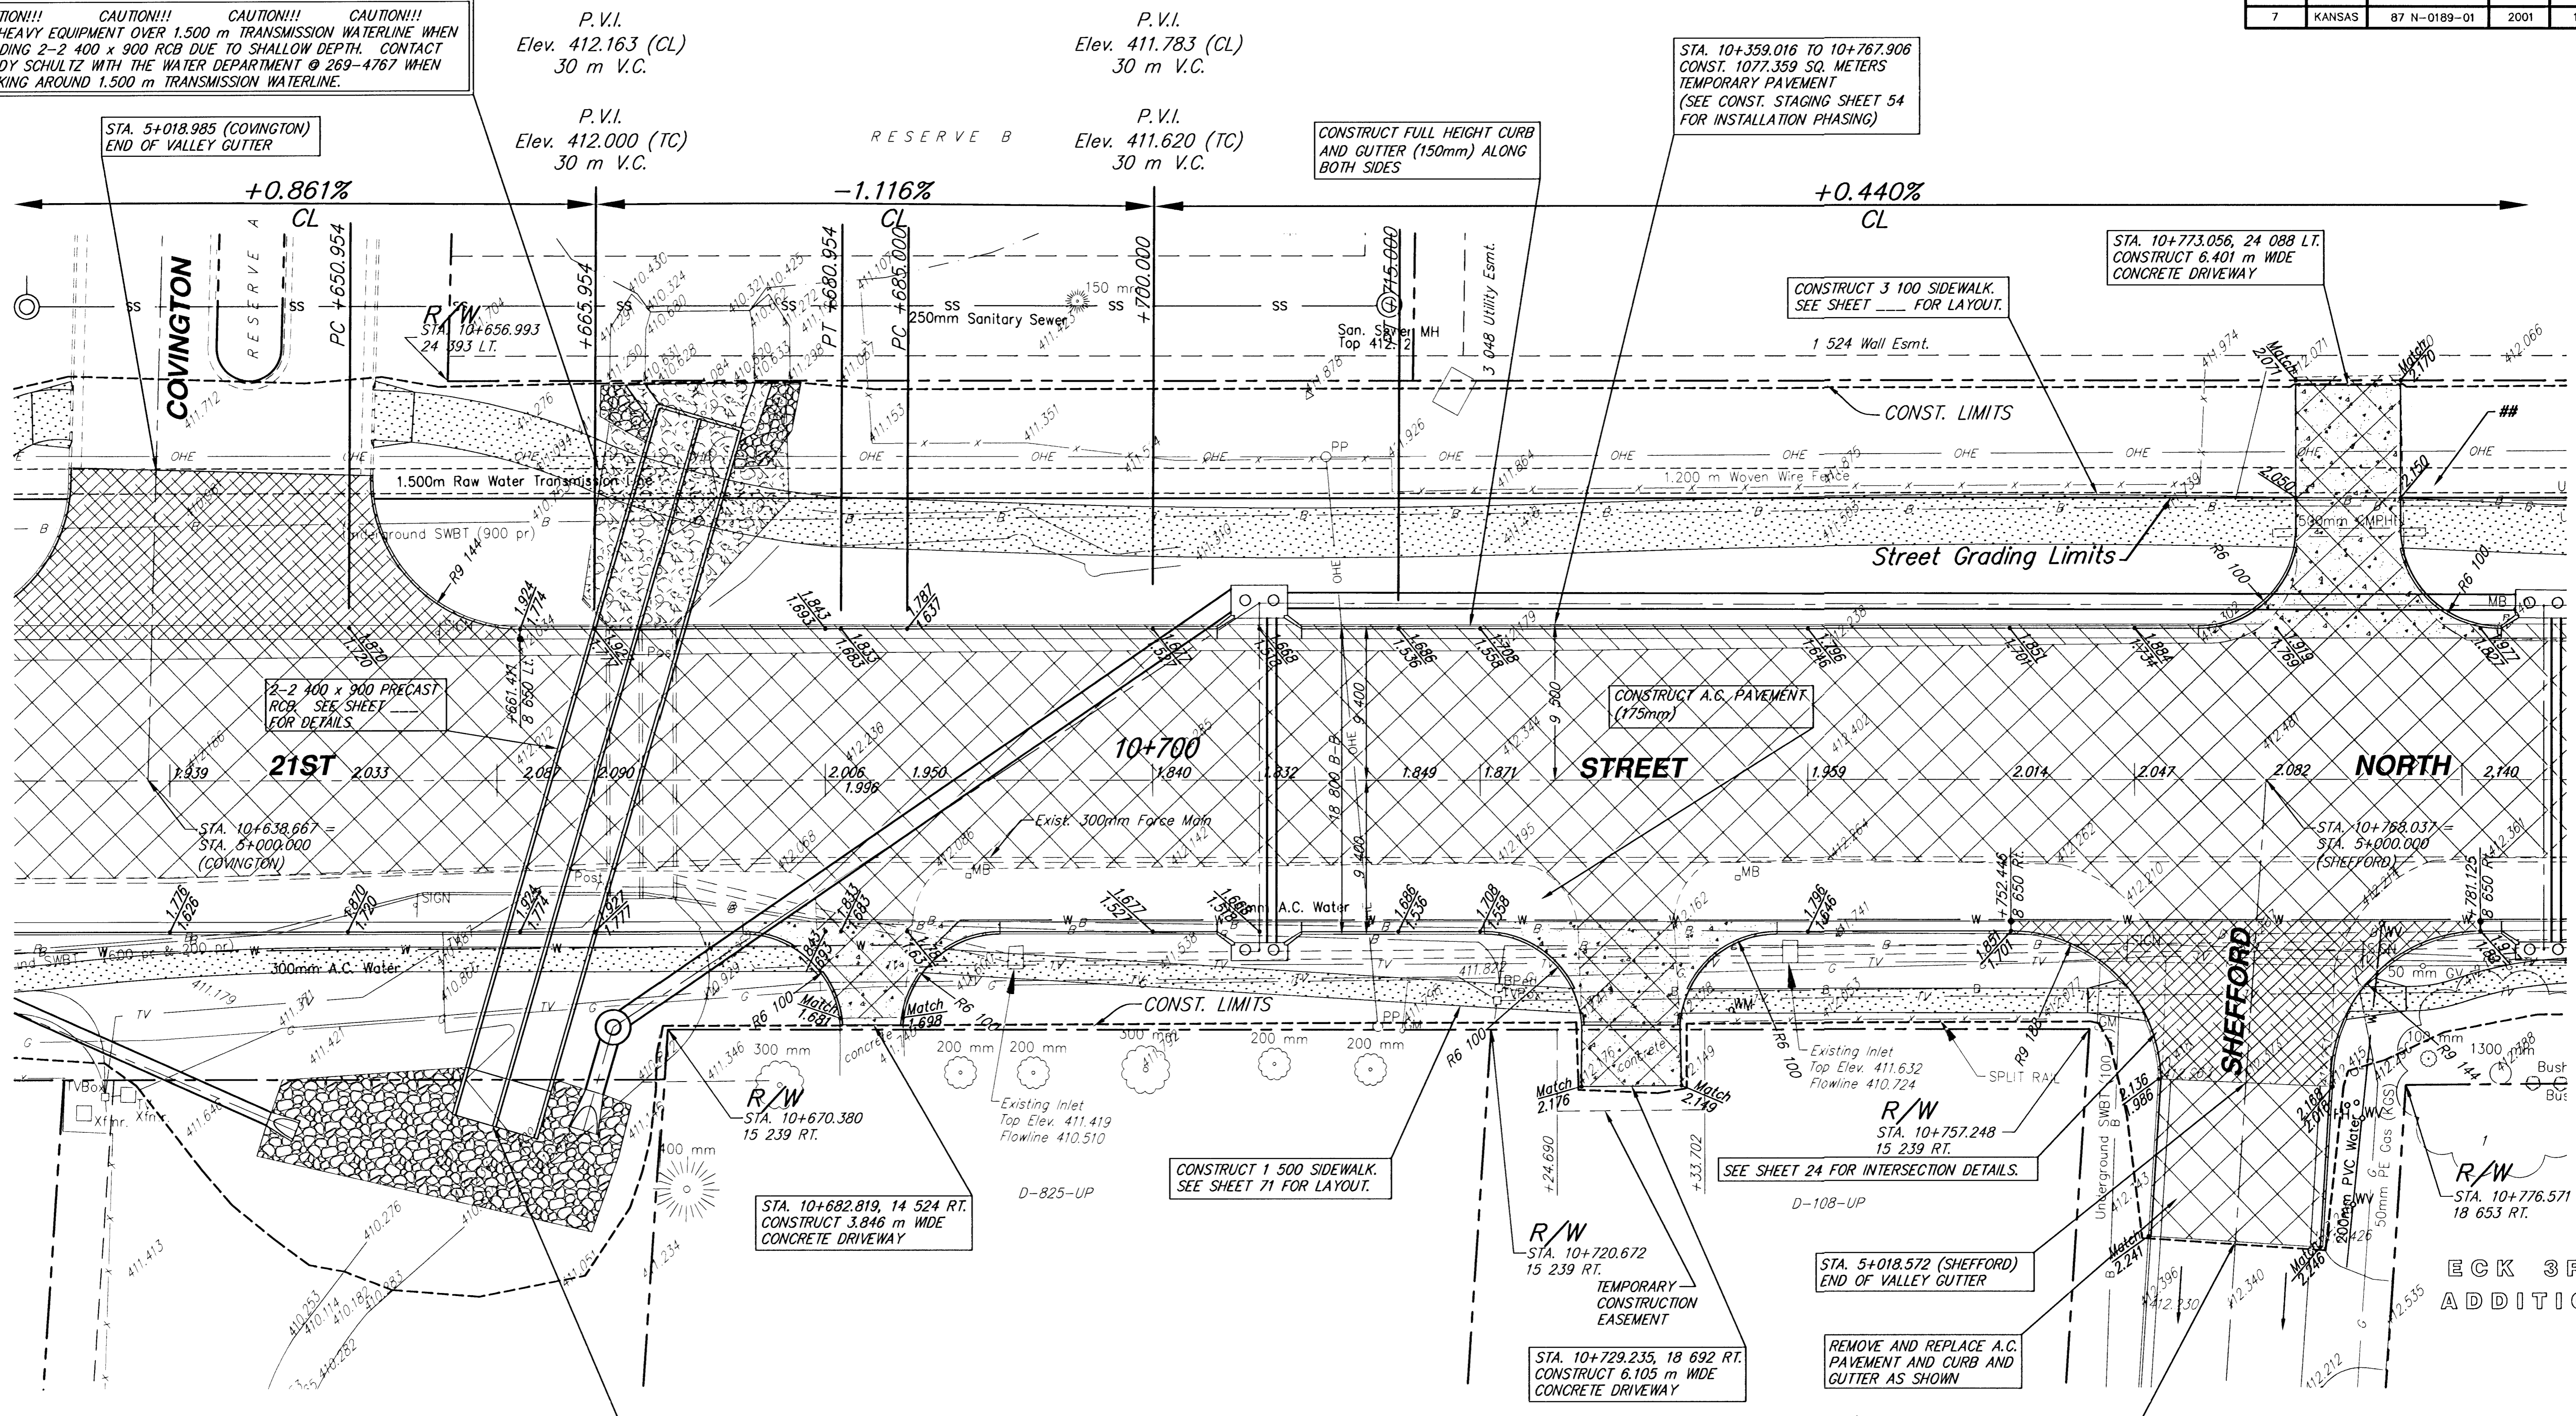

RESERVE "A"  
 (PART OF ECHO HILLS  
 2nd ADDITION)

DESIGN DATA FOR RCB  
 DESIGN Q = 13.206 m<sup>3</sup>/s  
 HW = 411.751  
 DRAINAGE AREA = 26.572 ha

STA. 5+028.284 (SHEFFORD)  
 SAW EXISTING PAVEMENT TO  
 NEAT LINE AND MATCH.

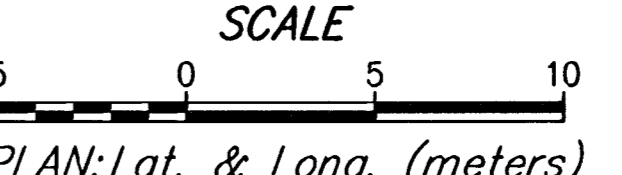

<b>21st Street North STATION 10+640 TO STATION 10+780</b>	
<b>SRB</b>	924 NORTH MAIN WICHITA, KANSAS 67203 316-264-8008 FAX 316-264-4821 www.srb.com E-Mail: srb@srbc.com
<b>SAVOY, RUGGLES &amp; BOHM, P.A. ENGINEERING &amp; SURVEYING</b>	
PROJECT NUMBER <b>472-83138</b>	
DRAWN TEB	DESIGN MWS
REVIEW MWS	DATE May 31, 2001
UTILITY SRB JOB 1478T	SRB PLAN 14 105