


PLOTTED: Monday, May 21, 2018 @ 11:05AM


J:\PROJECTS\2018\1601010221 - PERFECTION\_AUBURN\_LAKES\_16221 CAD\SHOTS\05 CIVIL\WTRPHASE 2\16221-05-2320.DWG



WATER DISTRIBUTION PLANS FOR  
**AUBURN LAKES ADDITION**  
PHASE 2

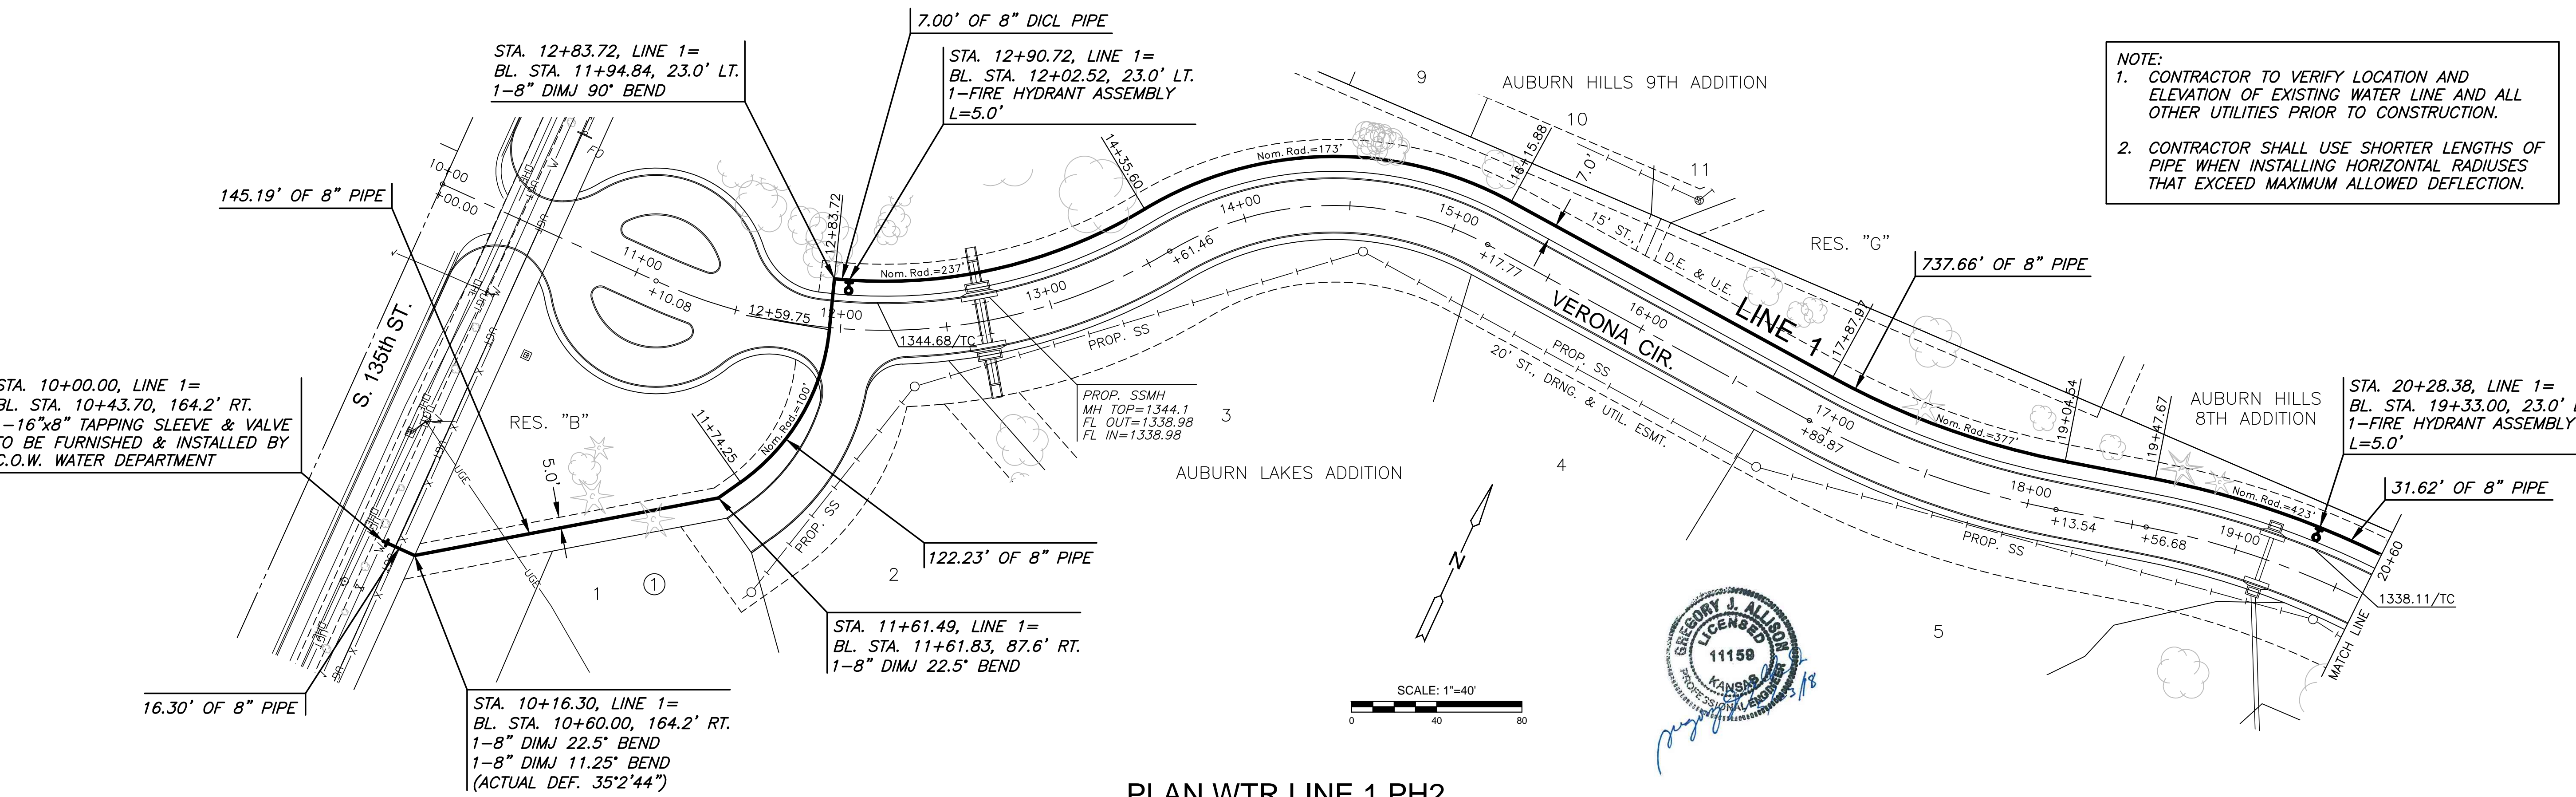

**PLAN WTR LINE 1 PH2  
PROFILE WTR LINE 1 PH2**

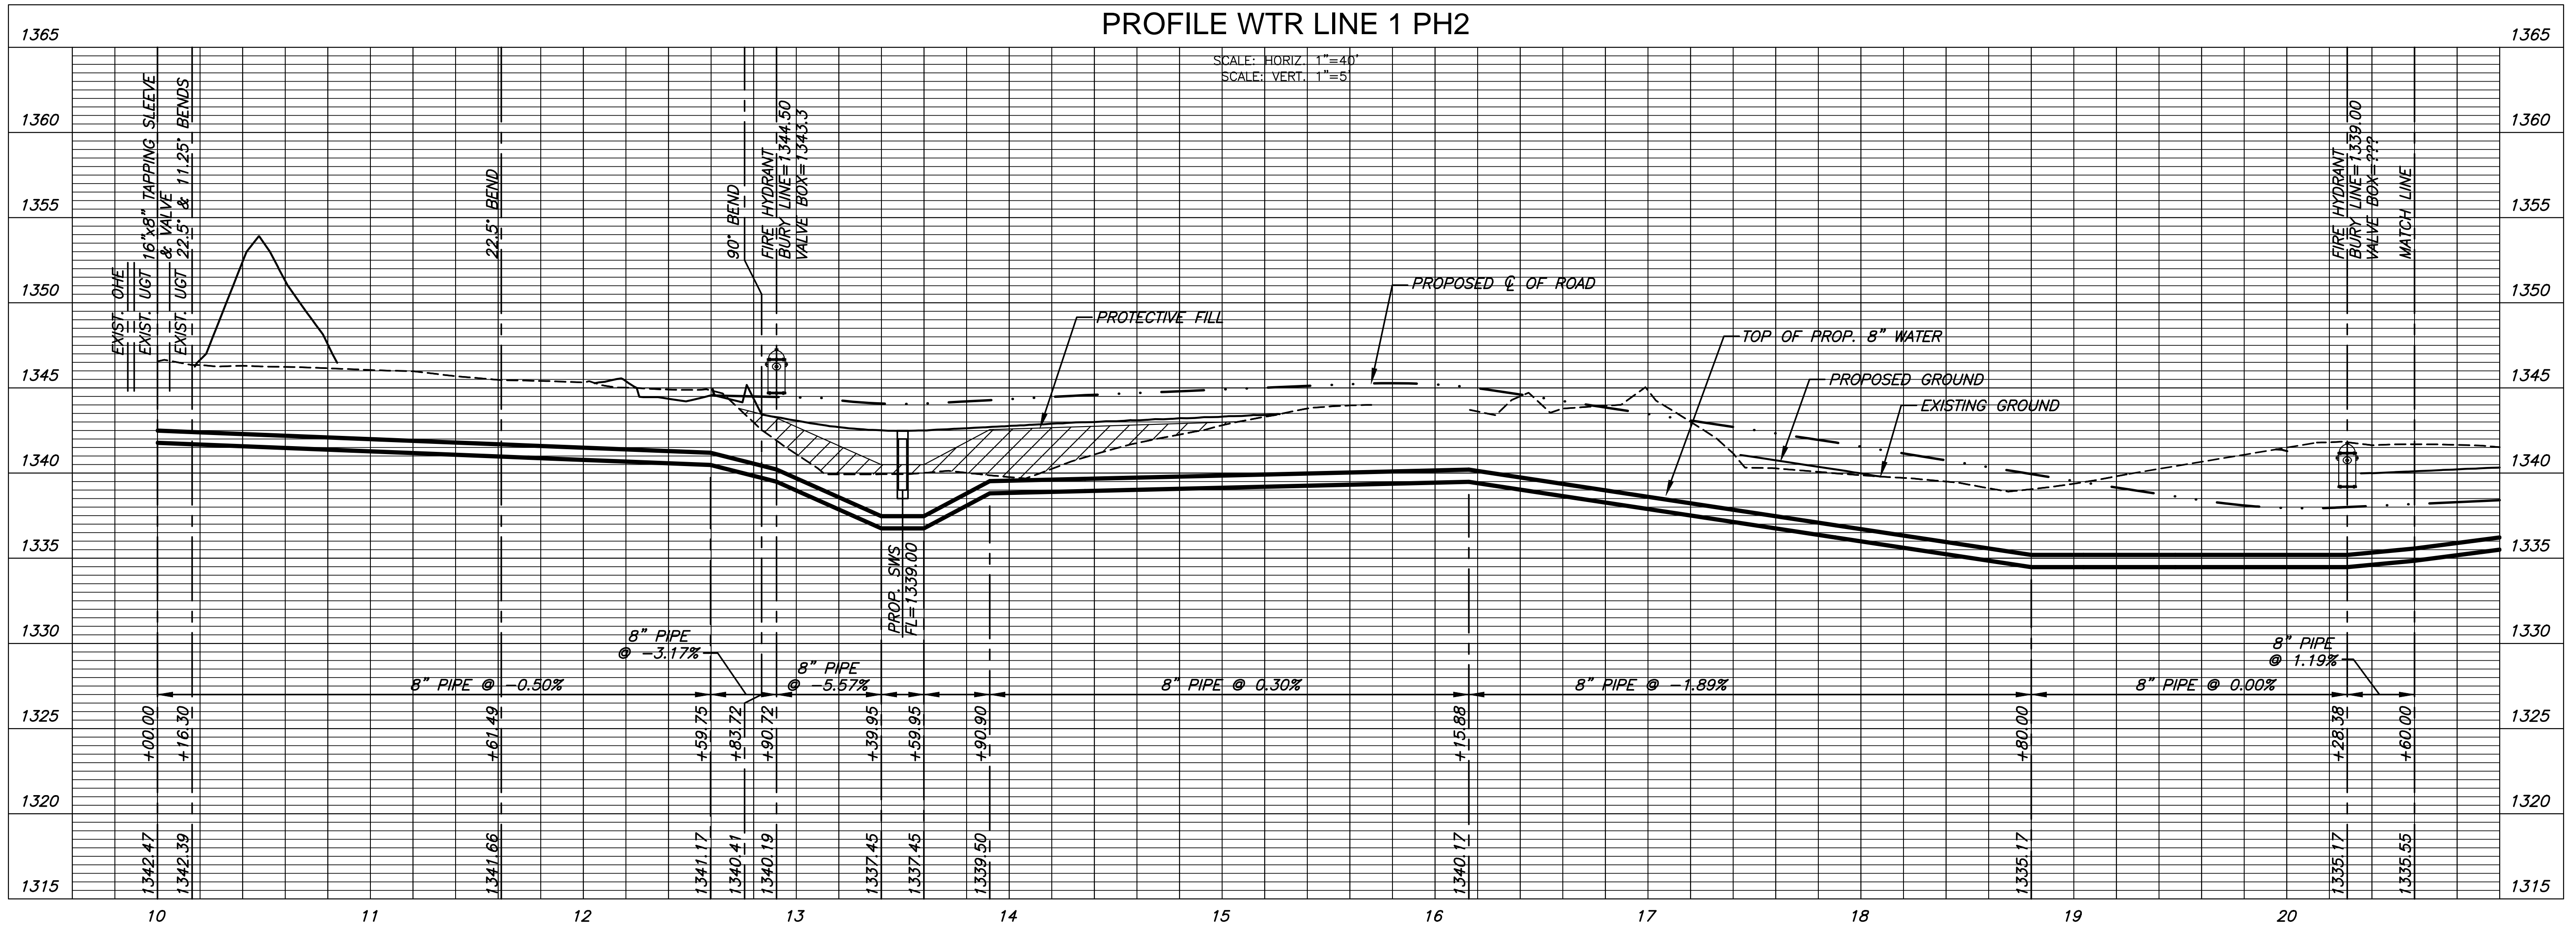

©2018 MKEC Engineering All Rights Reserved www.mkec.com  
 These drawings and their contents, including, but not limited to, all concepts, designs, & ideas are the exclusive property of MKEC Engineering (MKEC), and may not be used or reproduced in any way without the express consent of MKEC.

**WATER LINE 1**

PROJECT NO.	448-90889	
DATE	MAY 2018	
SCALE	1" = 40'	
DESIGNED	DRAWN	CHECKED
DFL	JWC	GJA

NO.	REVISION	DATE