



CAUTION!!! 1.500 m TRANSMISSION LINE FROM CHENEY RESERVOIR. SHALLOW DEPTH. CONTRACTOR TO MAINTAIN MINIMAL HEAVY EQUIPMENT TRAFFIC ACROSS LINE DURING CONSTRUCTION.

FHWA REGION NO.	STATE	PROJECT NUMBER	FISCAL YEAR	SHEET NUMBER	TOTAL SHEETS
7	KANSAS	87 N-0189-01	2001	15	105

DATE	BY	REFERENCES NOTED	REFERENCES CHECKED

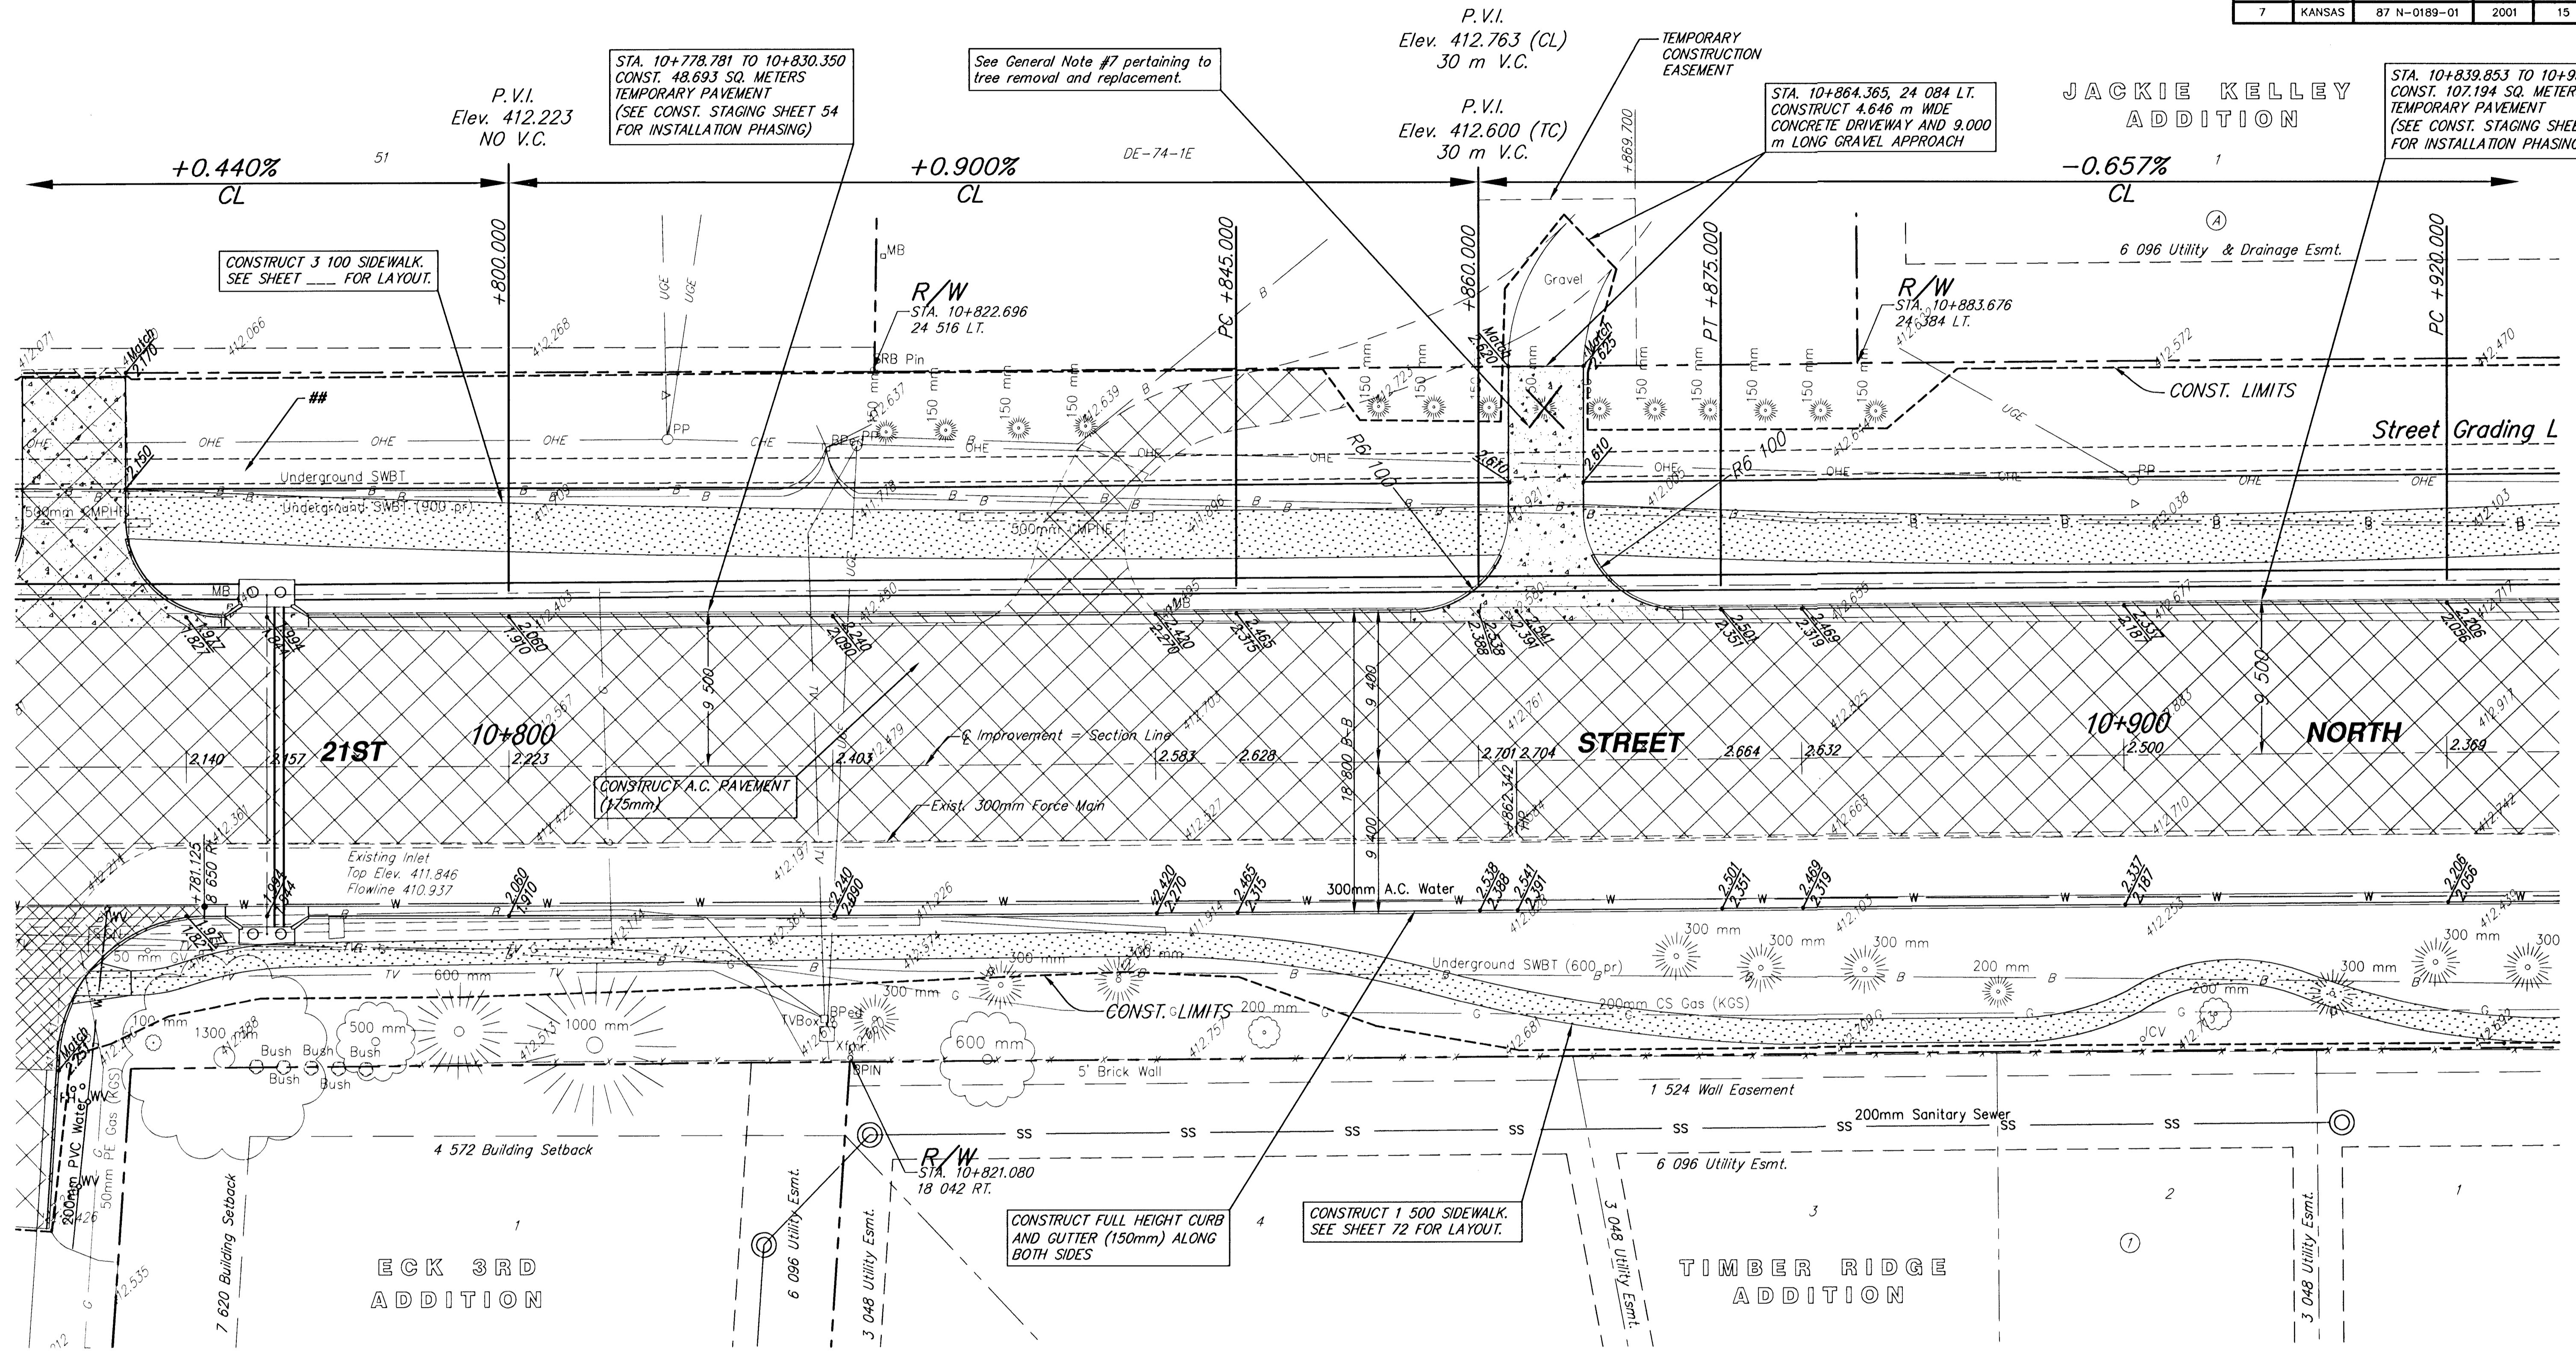

SRB

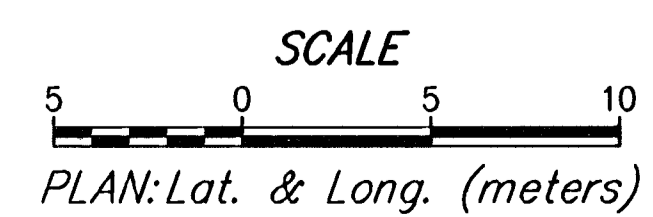

21st Street North STATION 10+780 TO STATION 10+920	
SRB SAVOY, RUGGLES & BOHM, P.A. ENGINEERING & SURVEYING	
PROJECT NUMBER 472-83138	
DESIGN TEB	DATE May 31, 2001
REVIEW MWS	SRB JOB 1478T
15	
105	