
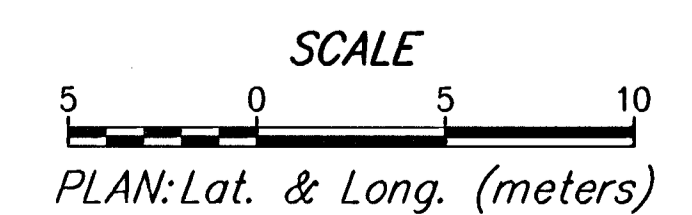


CAUTION!!! 1.500 m TRANSMISSION LINE FROM CHENEY RESERVOIR. SHALLOW DEPTH. CONTRACTOR TO MAINTAIN MINIMAL HEAVY EQUIPMENT TRAFFIC ACROSS LINE DURING CONSTRUCTION.

FHWA REGION NO.	STATE	PROJECT NUMBER	FISCAL YEAR	SHEET NUMBER	TOTAL SHEETS
7	KANSAS	87 N-0189-01	2001	16	105

DATE	BY	REFERENCES NOTED	REFERENCES CHECKED

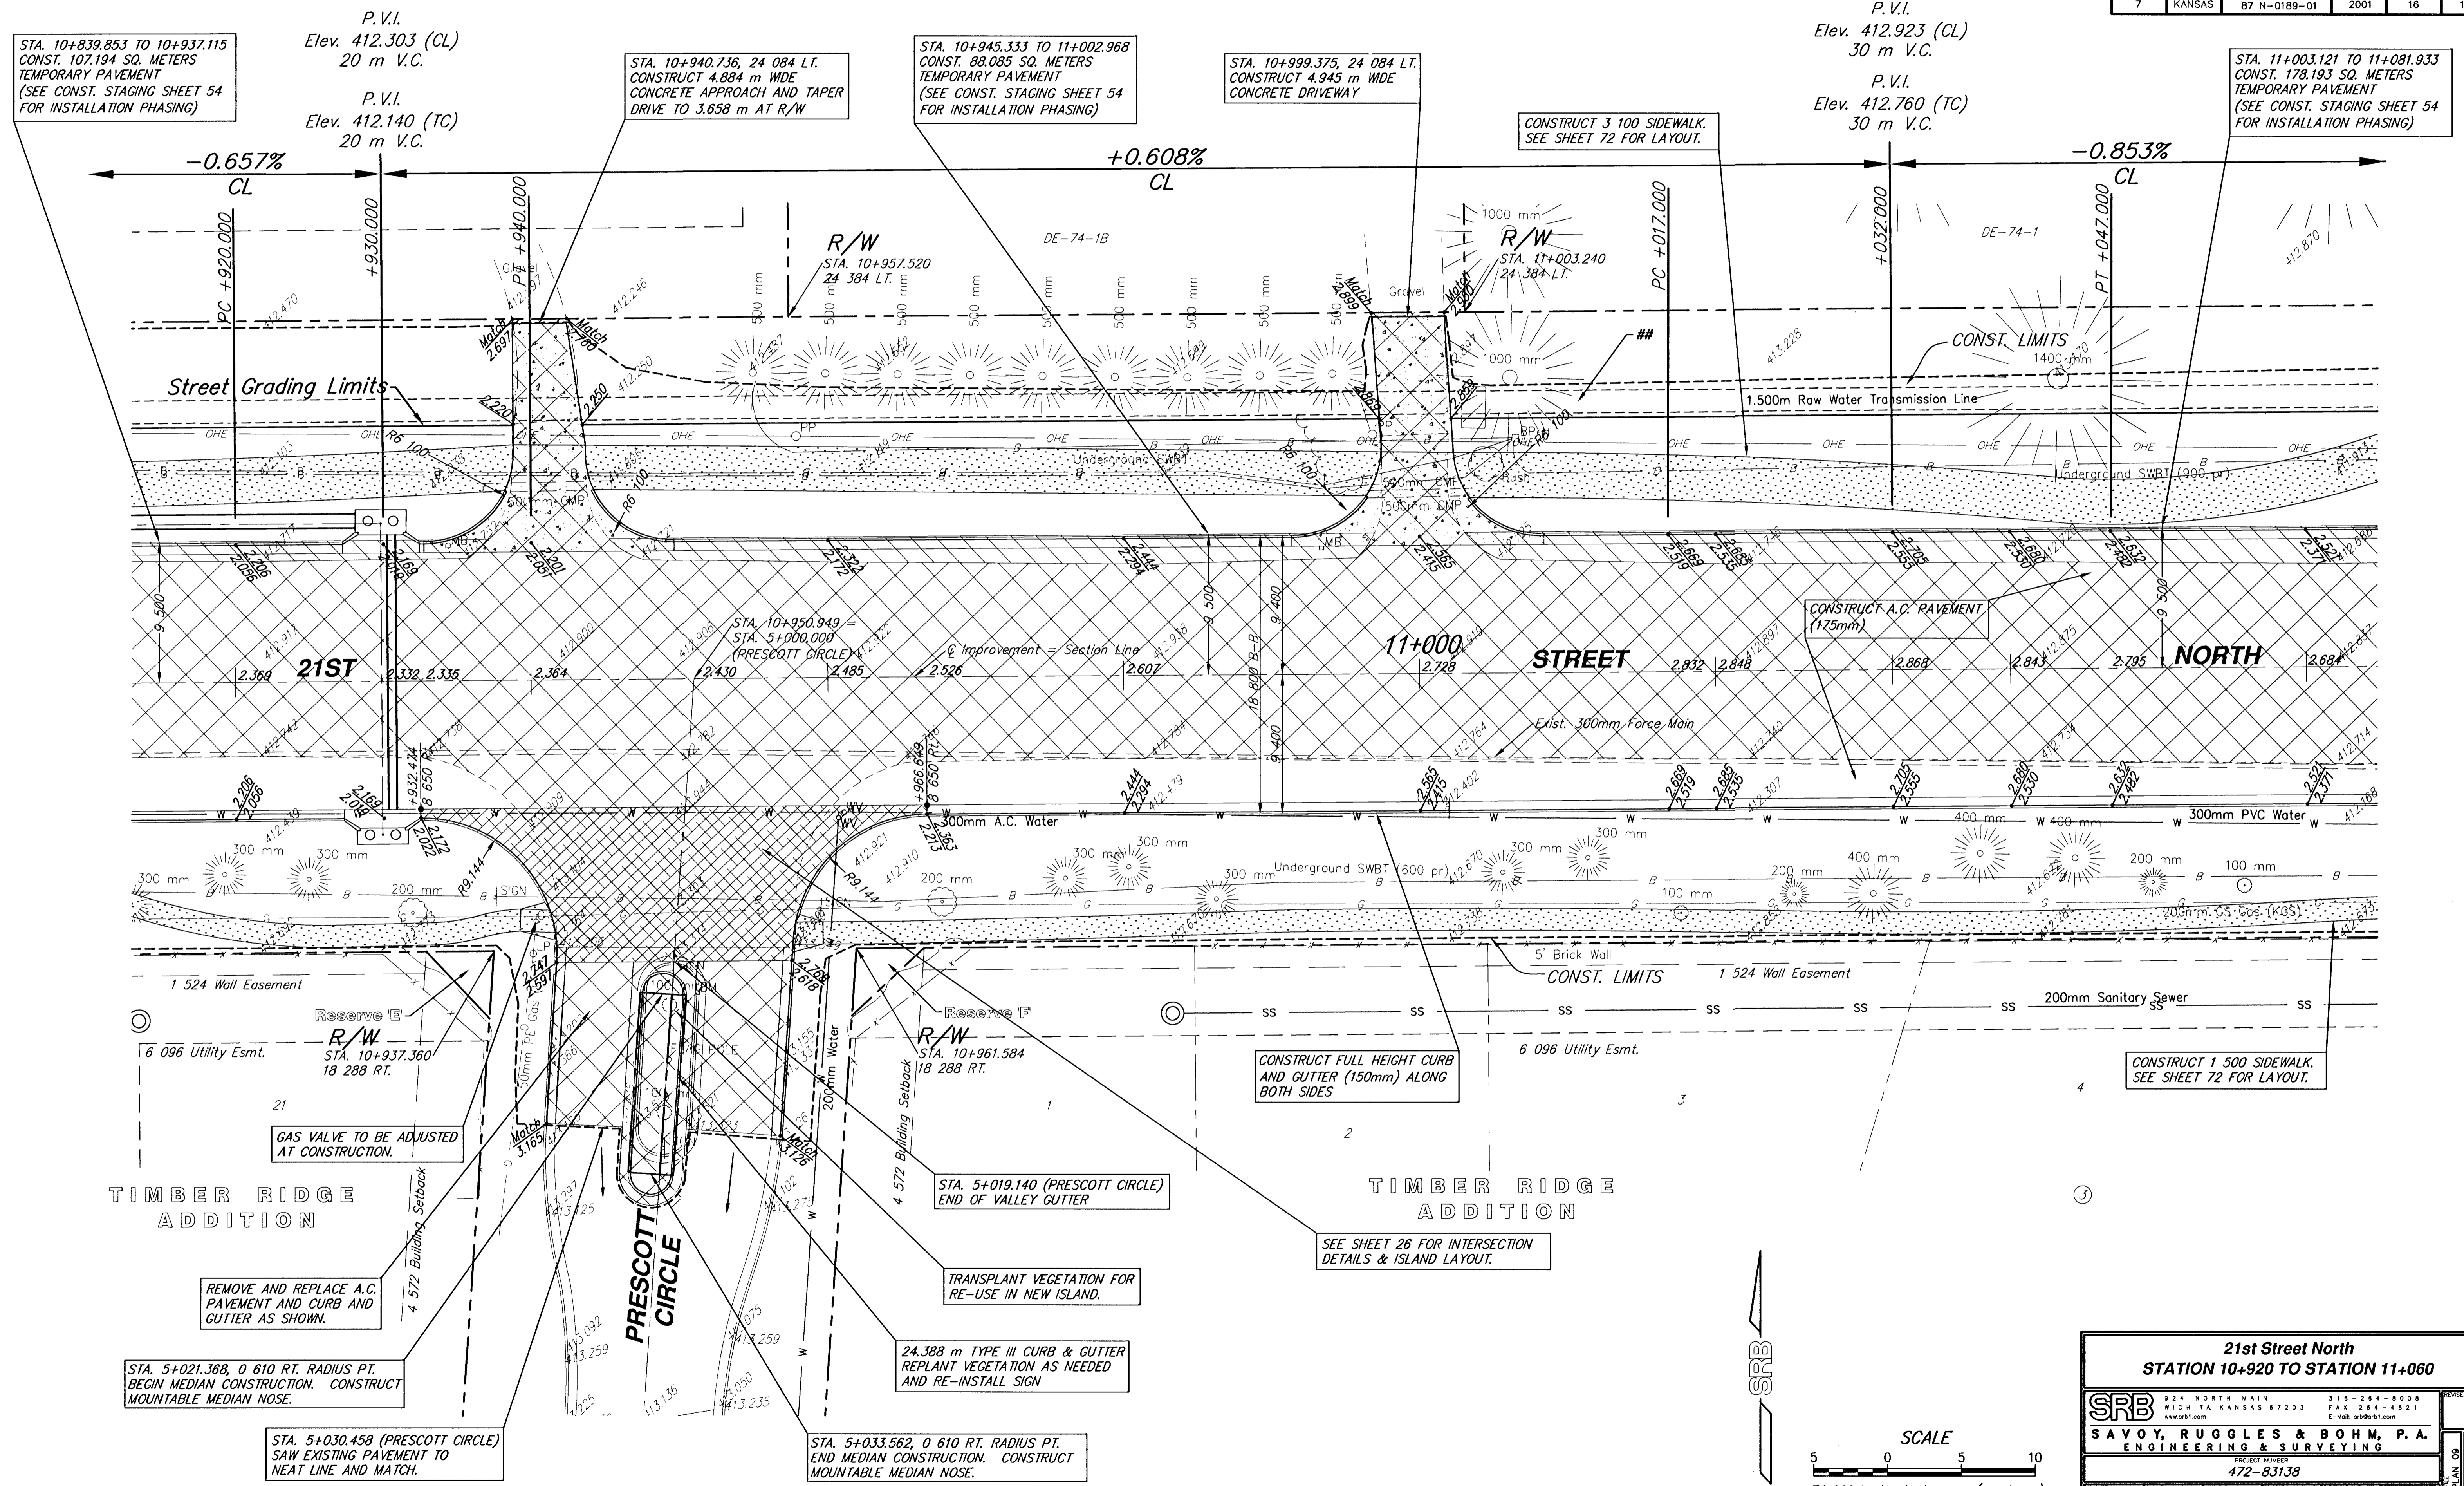

21st Street North
STATION 10+920 TO STATION 11+060

SRB 924 NORTH MAIN WICHITA, KANSAS 67203 316-284-8008 FAX 316-284-4921 www.srb.com E-Mail: srb@srb.com

SAVOY, RUGGLES & BOHM, P.A.
 ENGINEERING & SURVEYING

PROJECT NUMBER: 472-83138

DATE: May 31, 2001

SRB JOB: 1478T

16
105