
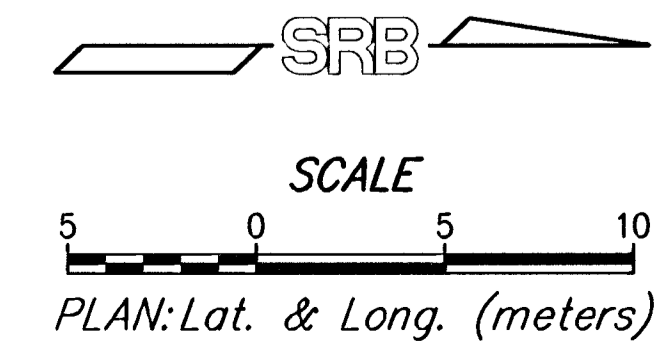


FHWA REGION NO.	STATE	PROJECT NUMBER	FISCAL YEAR	SHEET NUMBER	TOTAL SHEETS
7	KANSAS	87 N-0189-01	2001	19	105

DATE	
BY	
REFERENCES NOTED	
REFERENCES CHECKED	

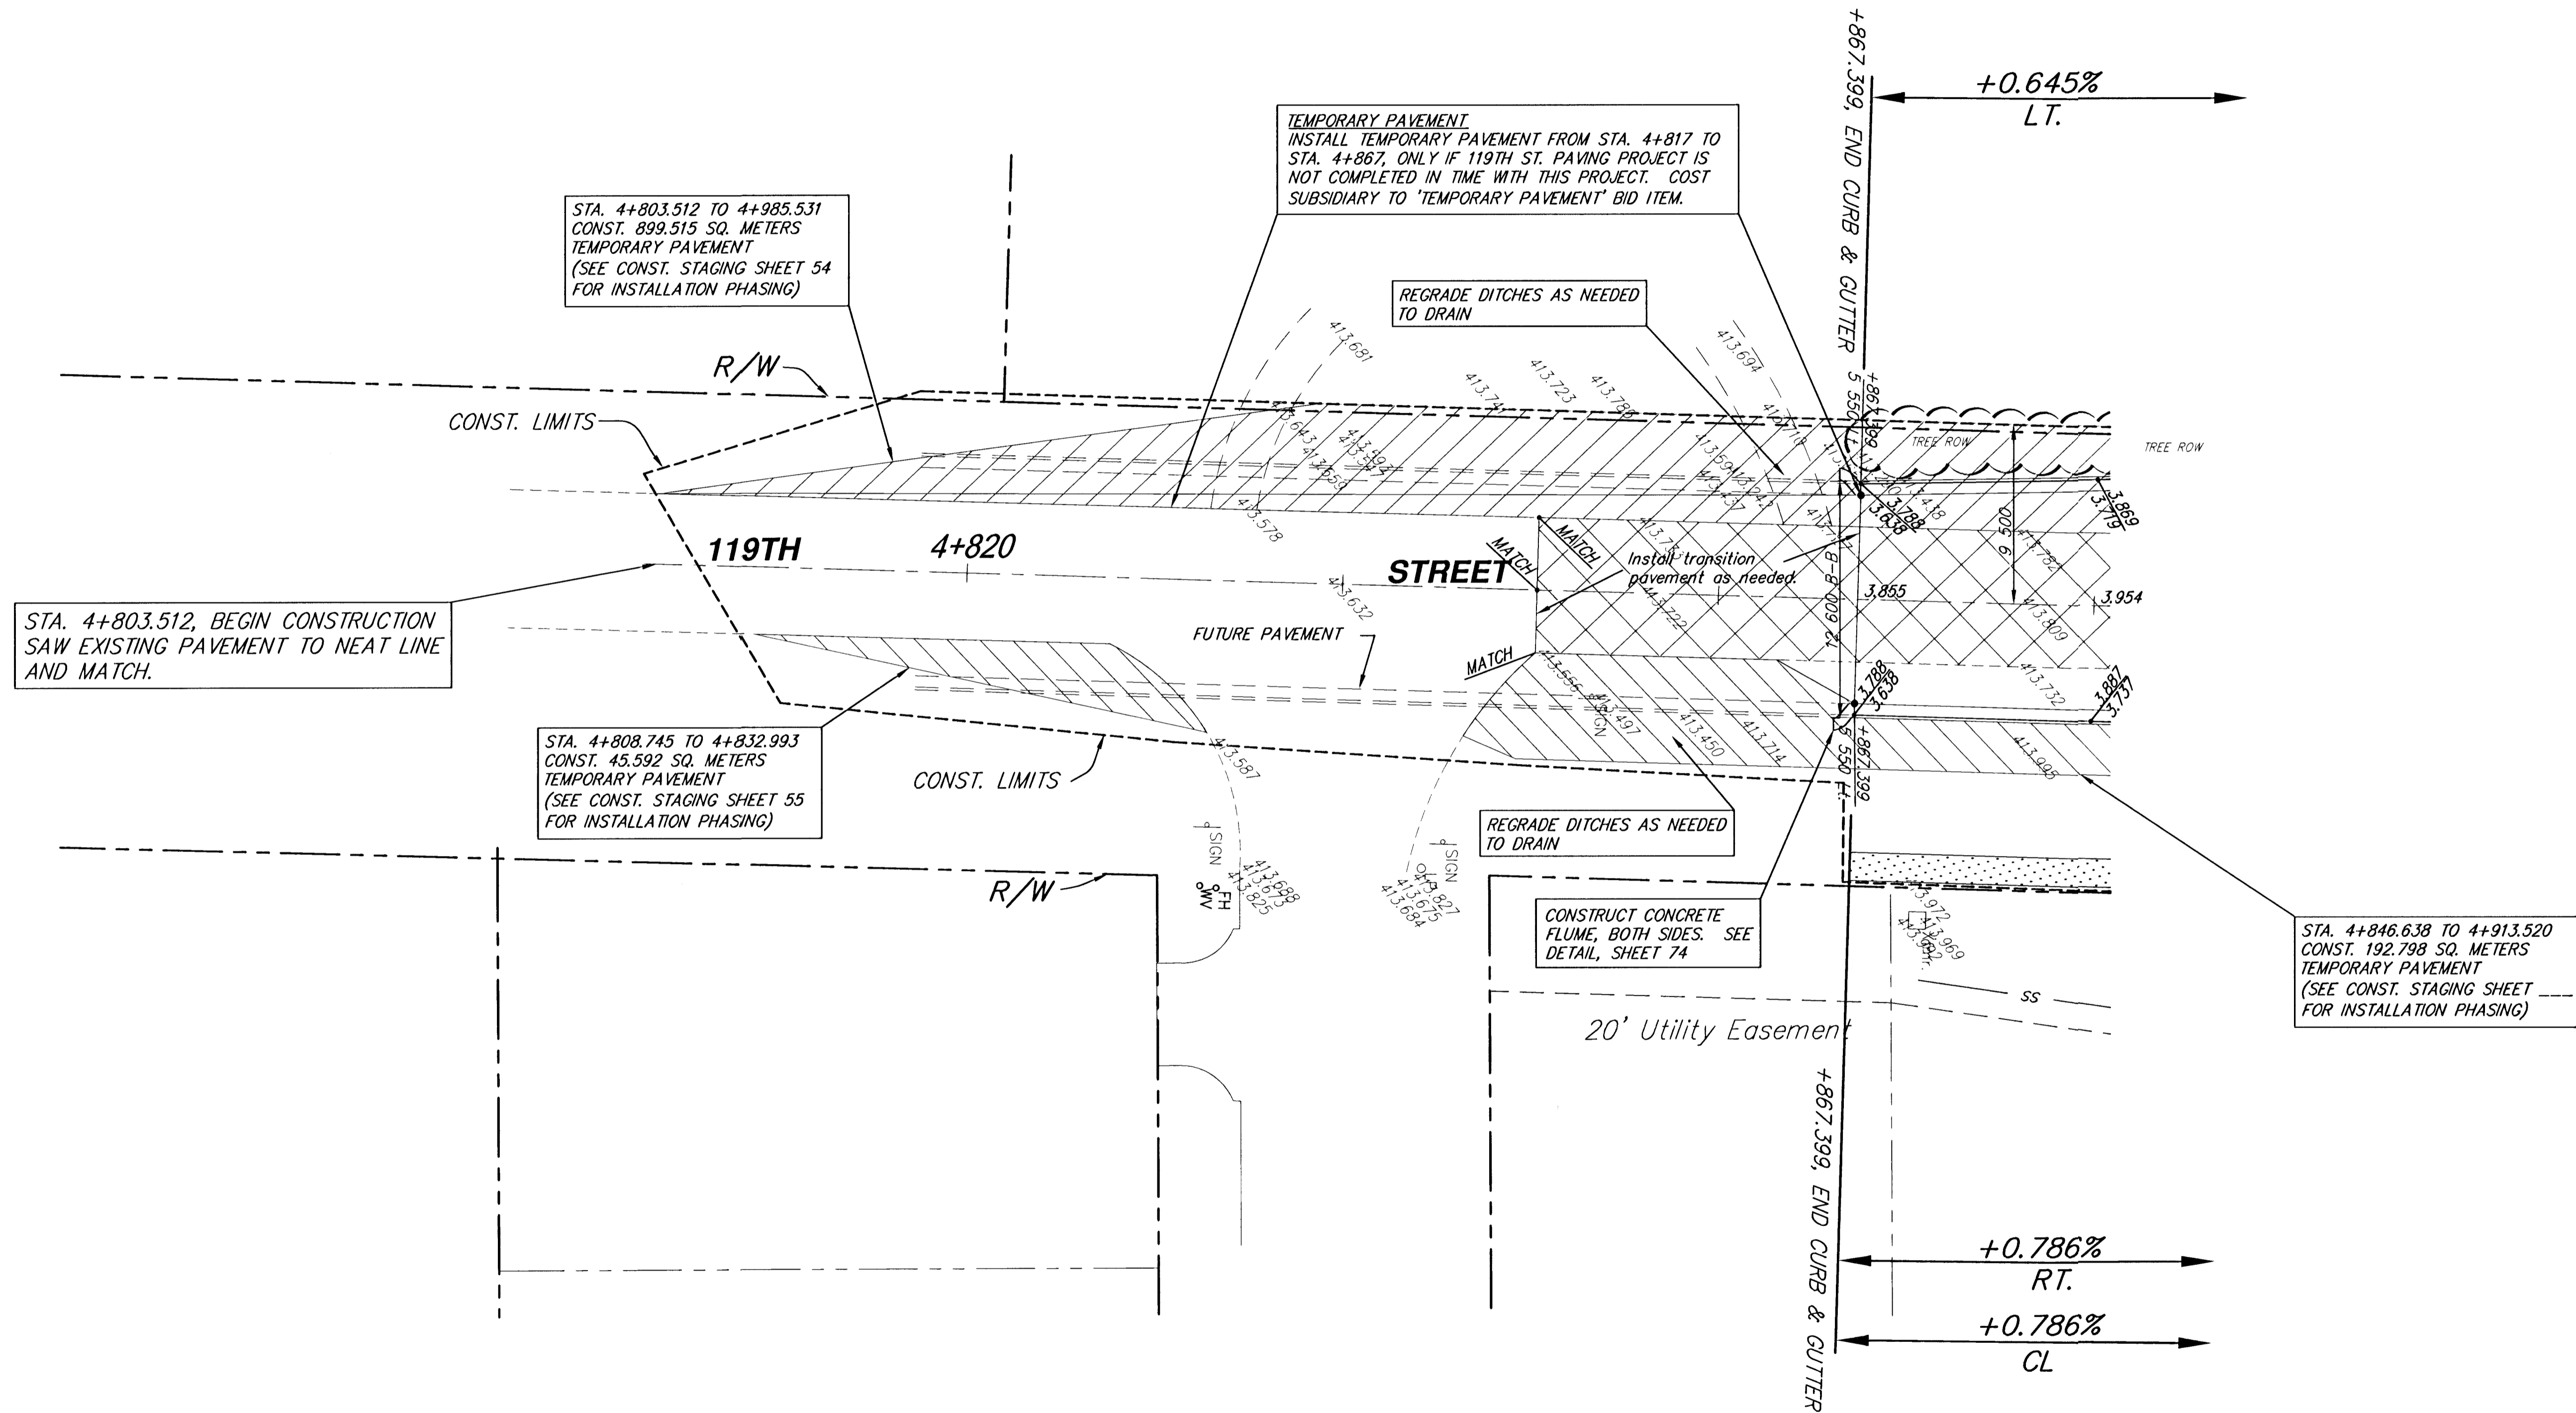

119th Street STATION 4+803.512 TO STATION 4+860			
SRB		924 NORTH MAIN WICHITA, KANSAS 67203 www.srb.com	
316-264-8008 FAX 264-4821 E-Mail: srb@srb.com		SAVOY, RUGGLES & BOHM, P.A. ENGINEERING & SURVEYING	
PROJECT NUMBER 472-83138			
DRAWN TEB	DESIGN MWS	DATE May 31, 2001	JOB NO. 1478T
			19 105