
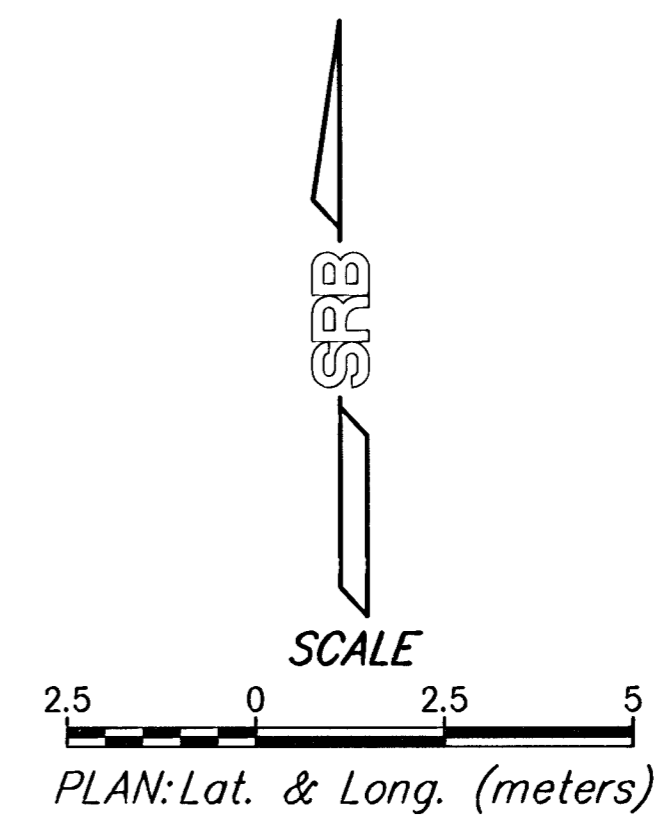
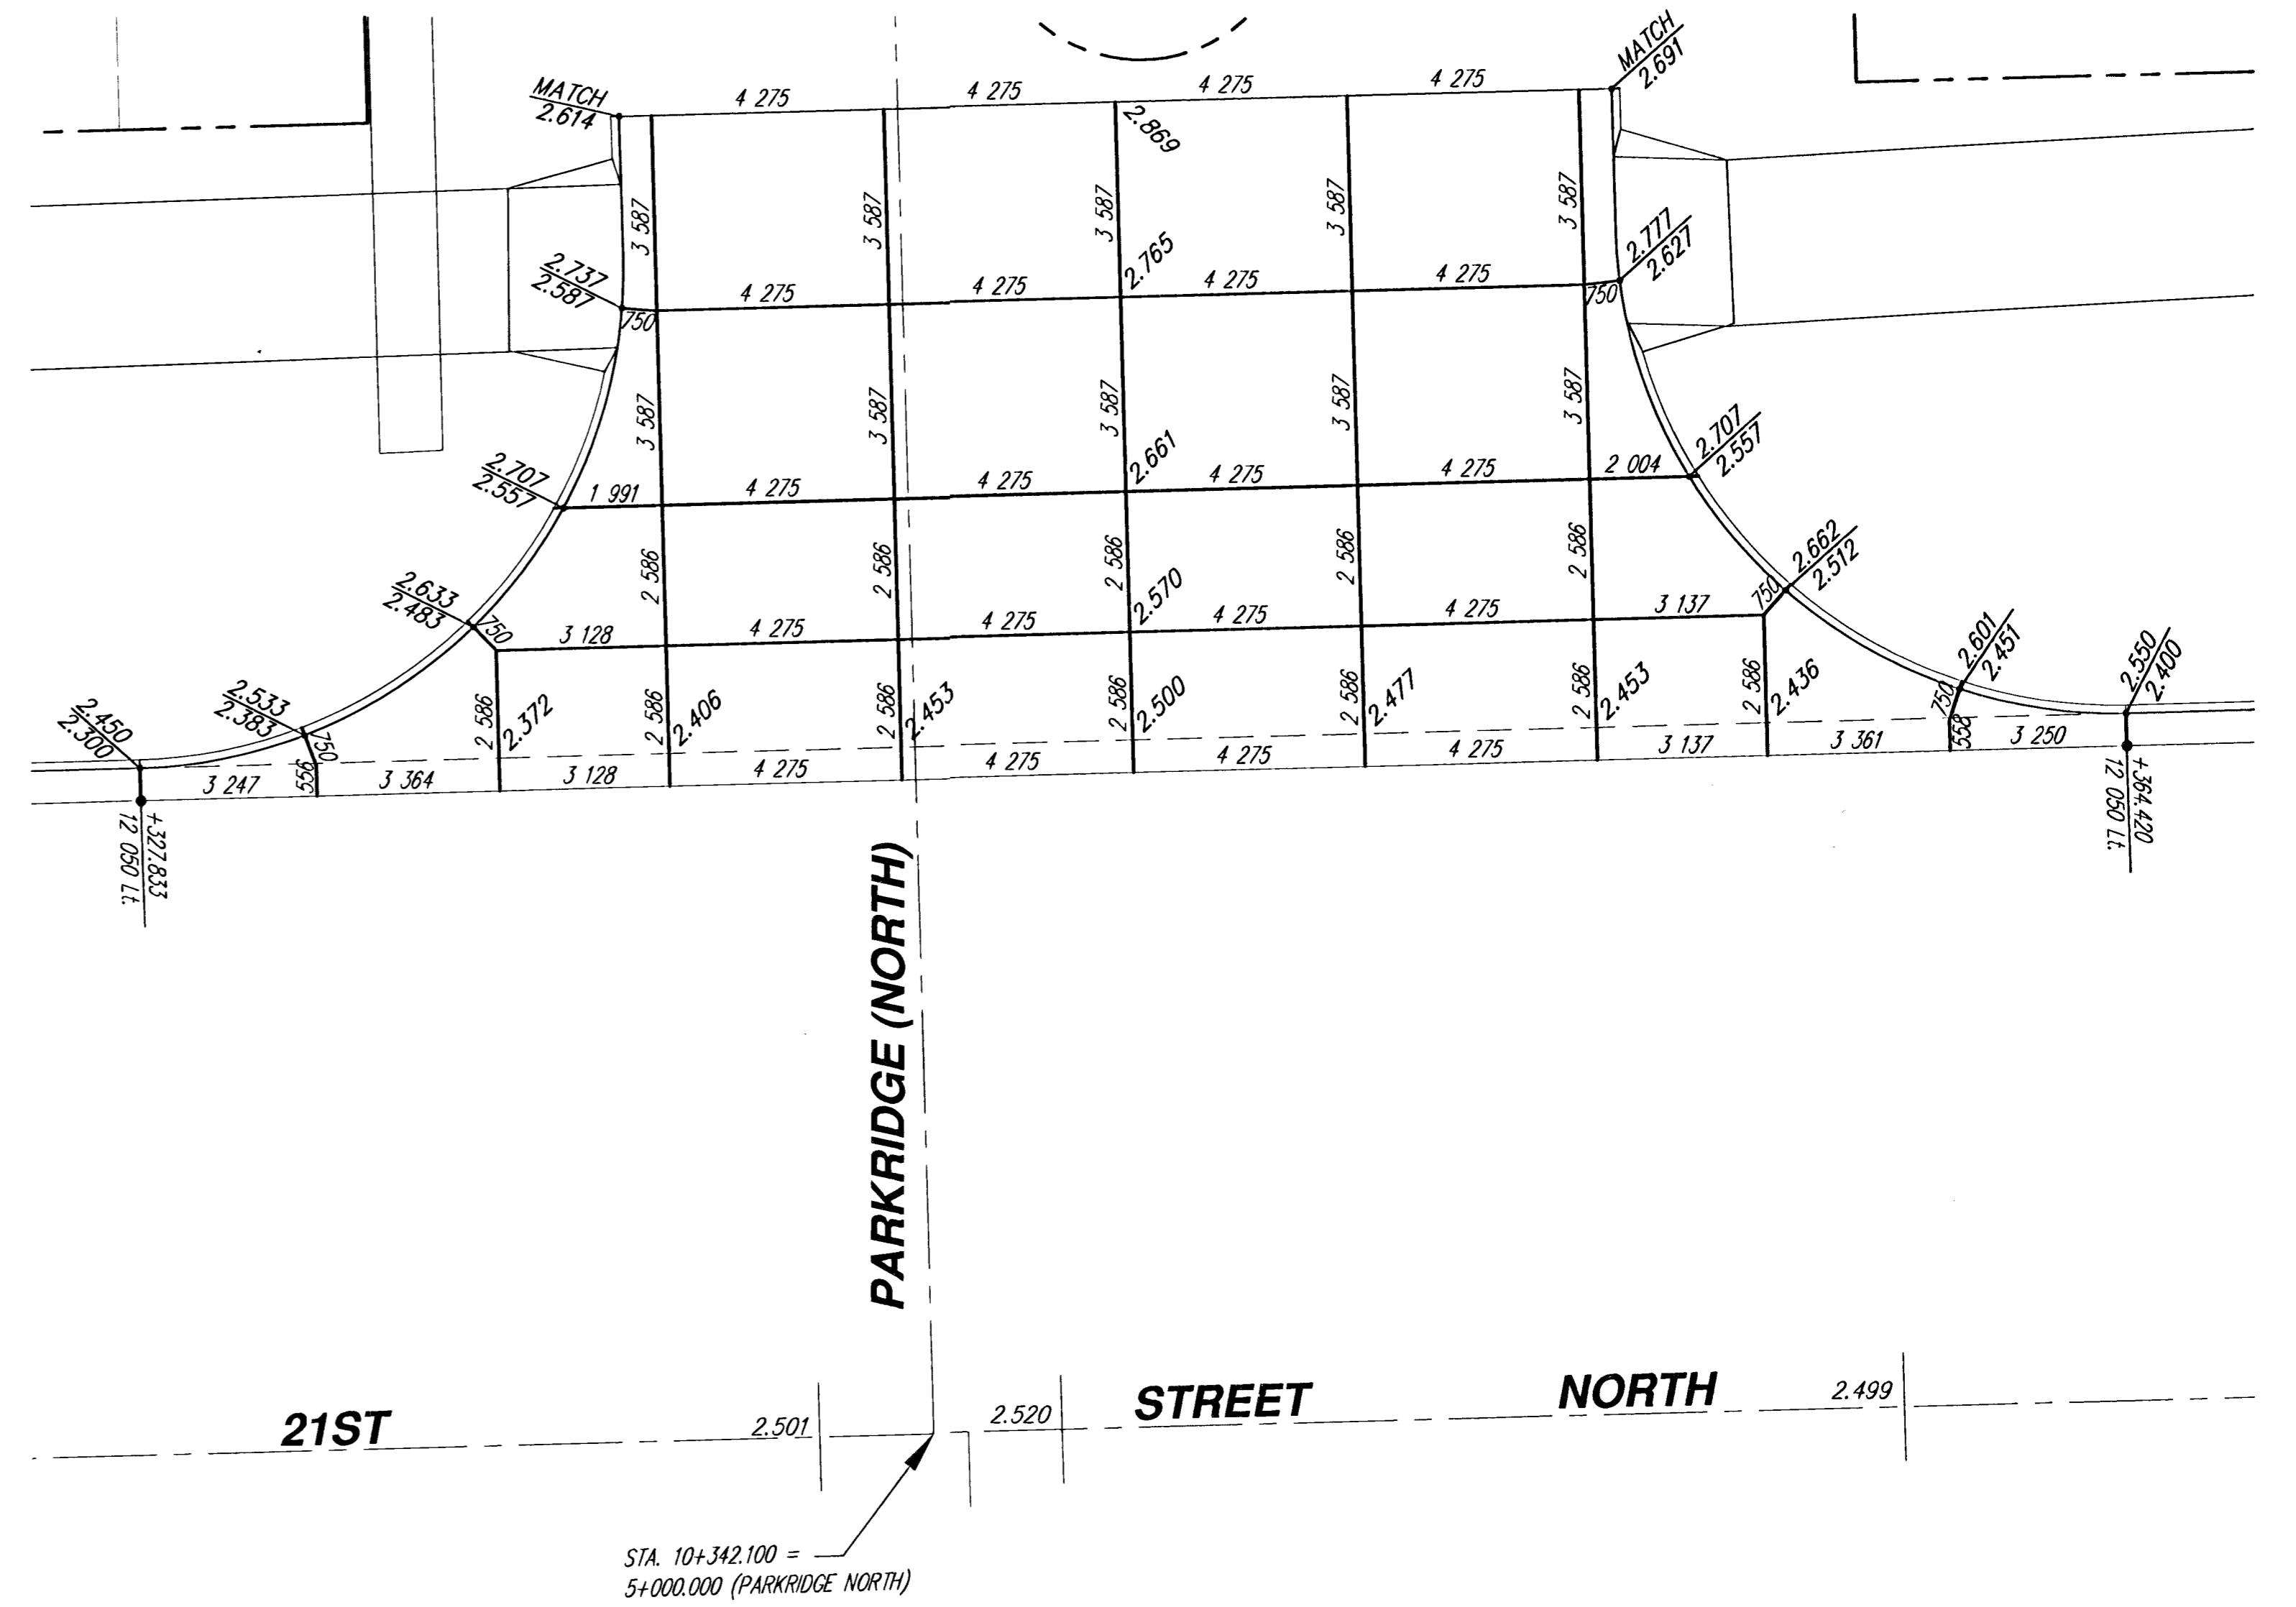


FHWA REGION NO.	STATE	PROJECT NUMBER	FISCAL YEAR	SHEET NUMBER	TOTAL SHEETS
7	KANSAS	87 N-0189-01	2001	25	105

BY	DATE
REFERENCES NOTED	
REFERENCES CHECKED	

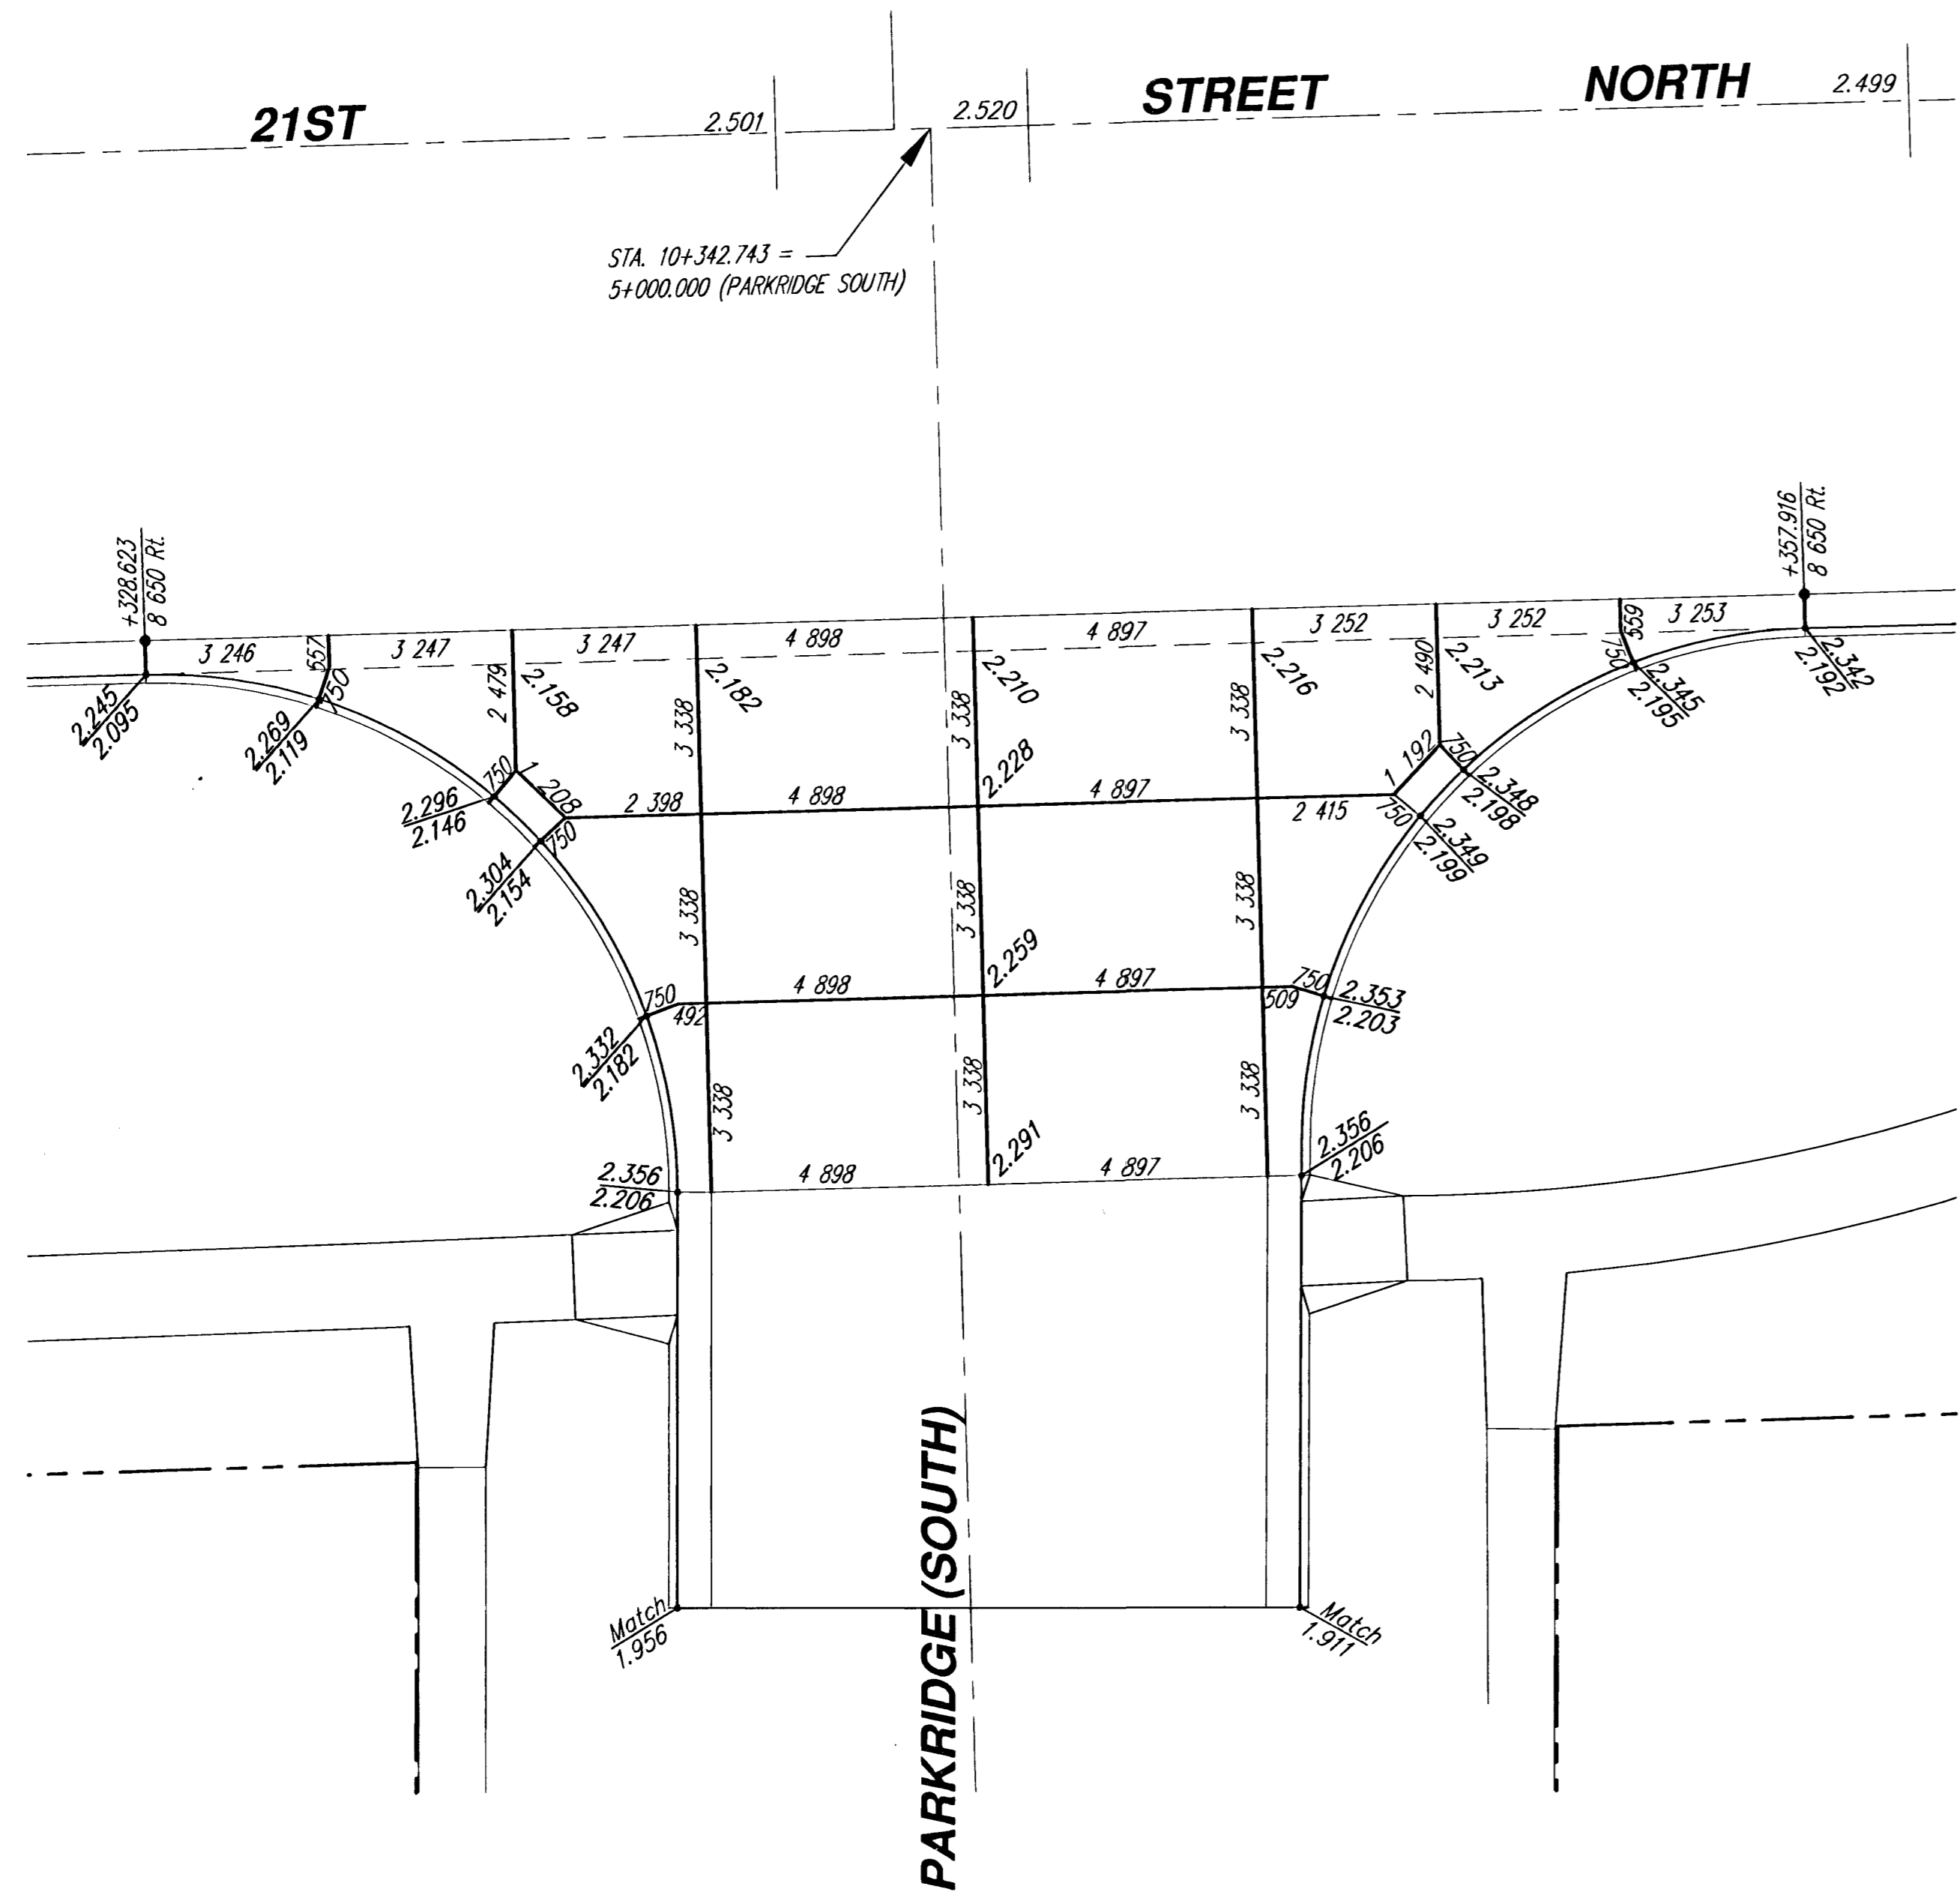

21ST STREET NORTH 119TH STREET W. TO MAIZE INTERSECTION JOINT PLANS			
SRB		924 NORTH MAIN WICHITA, KANSAS 67203 www.srb.com	
SAVOY, RUGGLES & BOHM, P.A. ENGINEERING & SURVEYING		318-264-8008 FAX 318-264-4821 E-Mail: srb@srb1.com	
PROJECT NUMBER 472-83138			
DRAWN TEB	DESIGN MWS	DATE Apr. 12, 2001	UTILITY SRB JOB 1478T
REVISED			25
			105