


FHWA REGION NO.	STATE	PROJECT NUMBER	FISCAL YEAR	SHEET NUMBER	TOTAL SHEETS
7	KANSAS	87 N-0189-01	2001	26	105



BY	DATE

REFERENCES NOTED	REFERENCES CHECKED

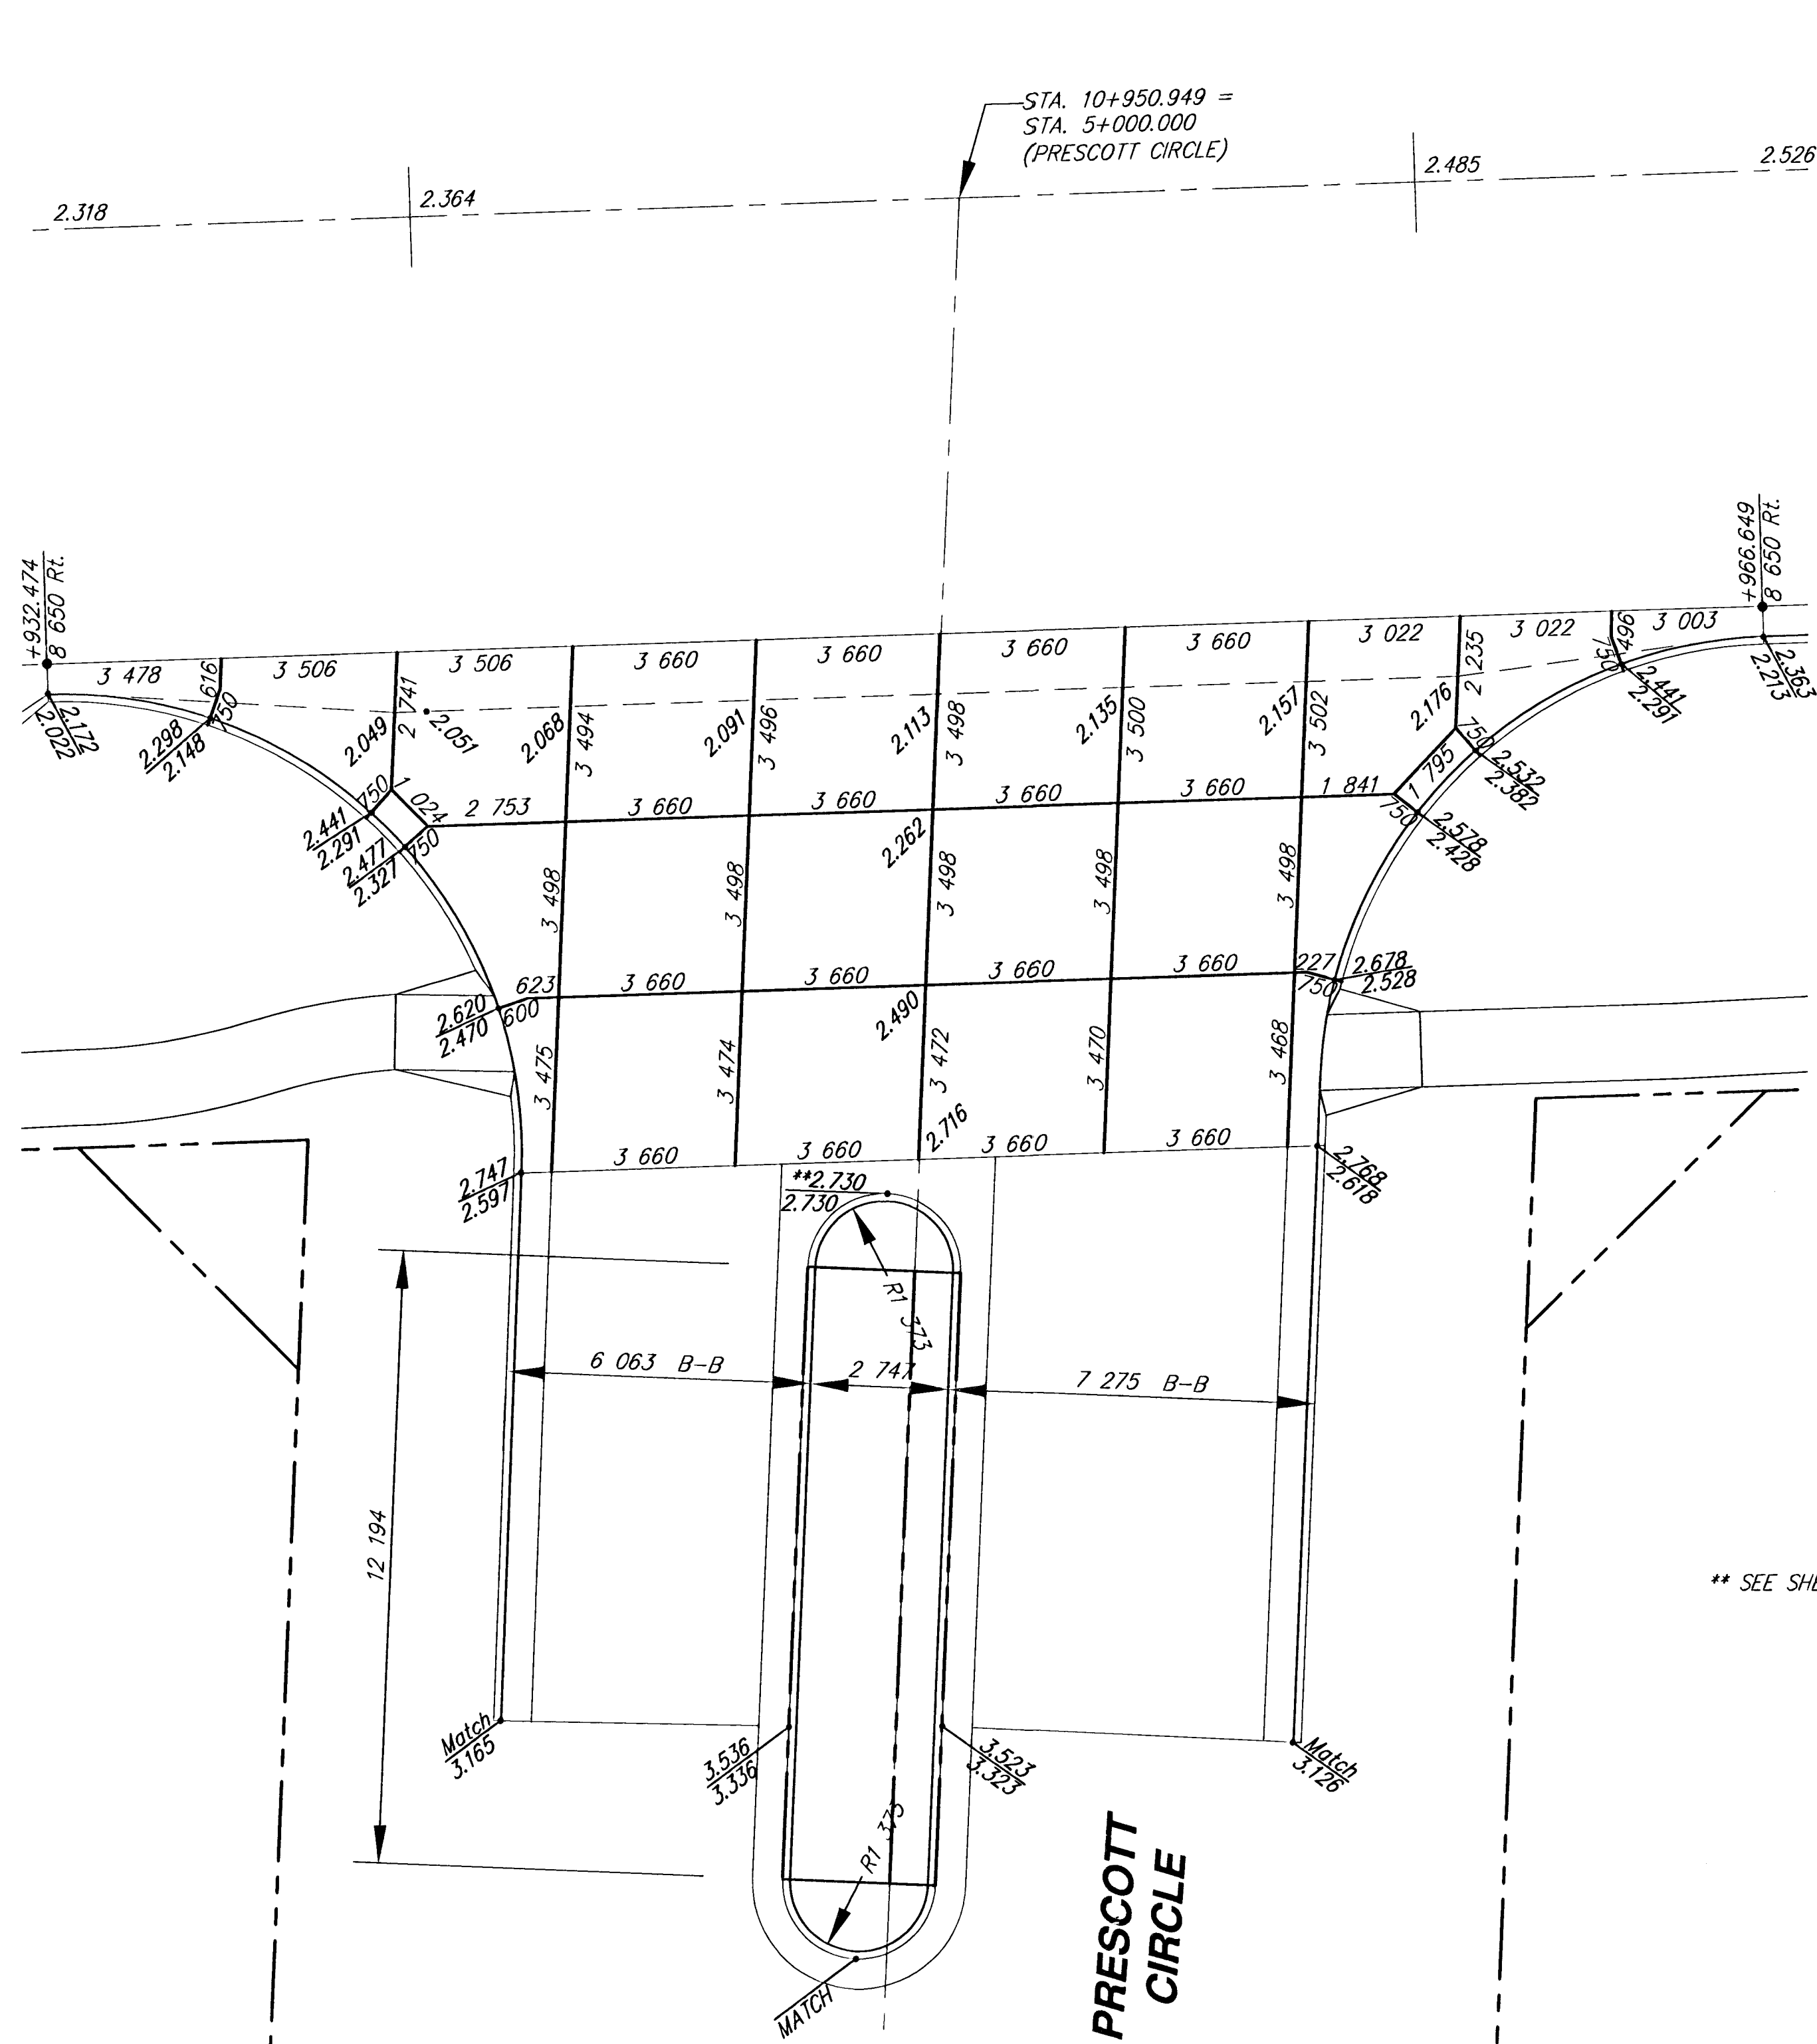

** SEE SHEET ____ FOR DRIVABLE MEDIAN NOSE DETAIL.

11+100

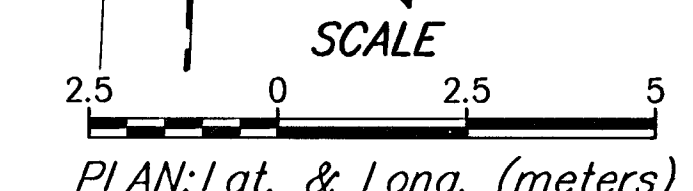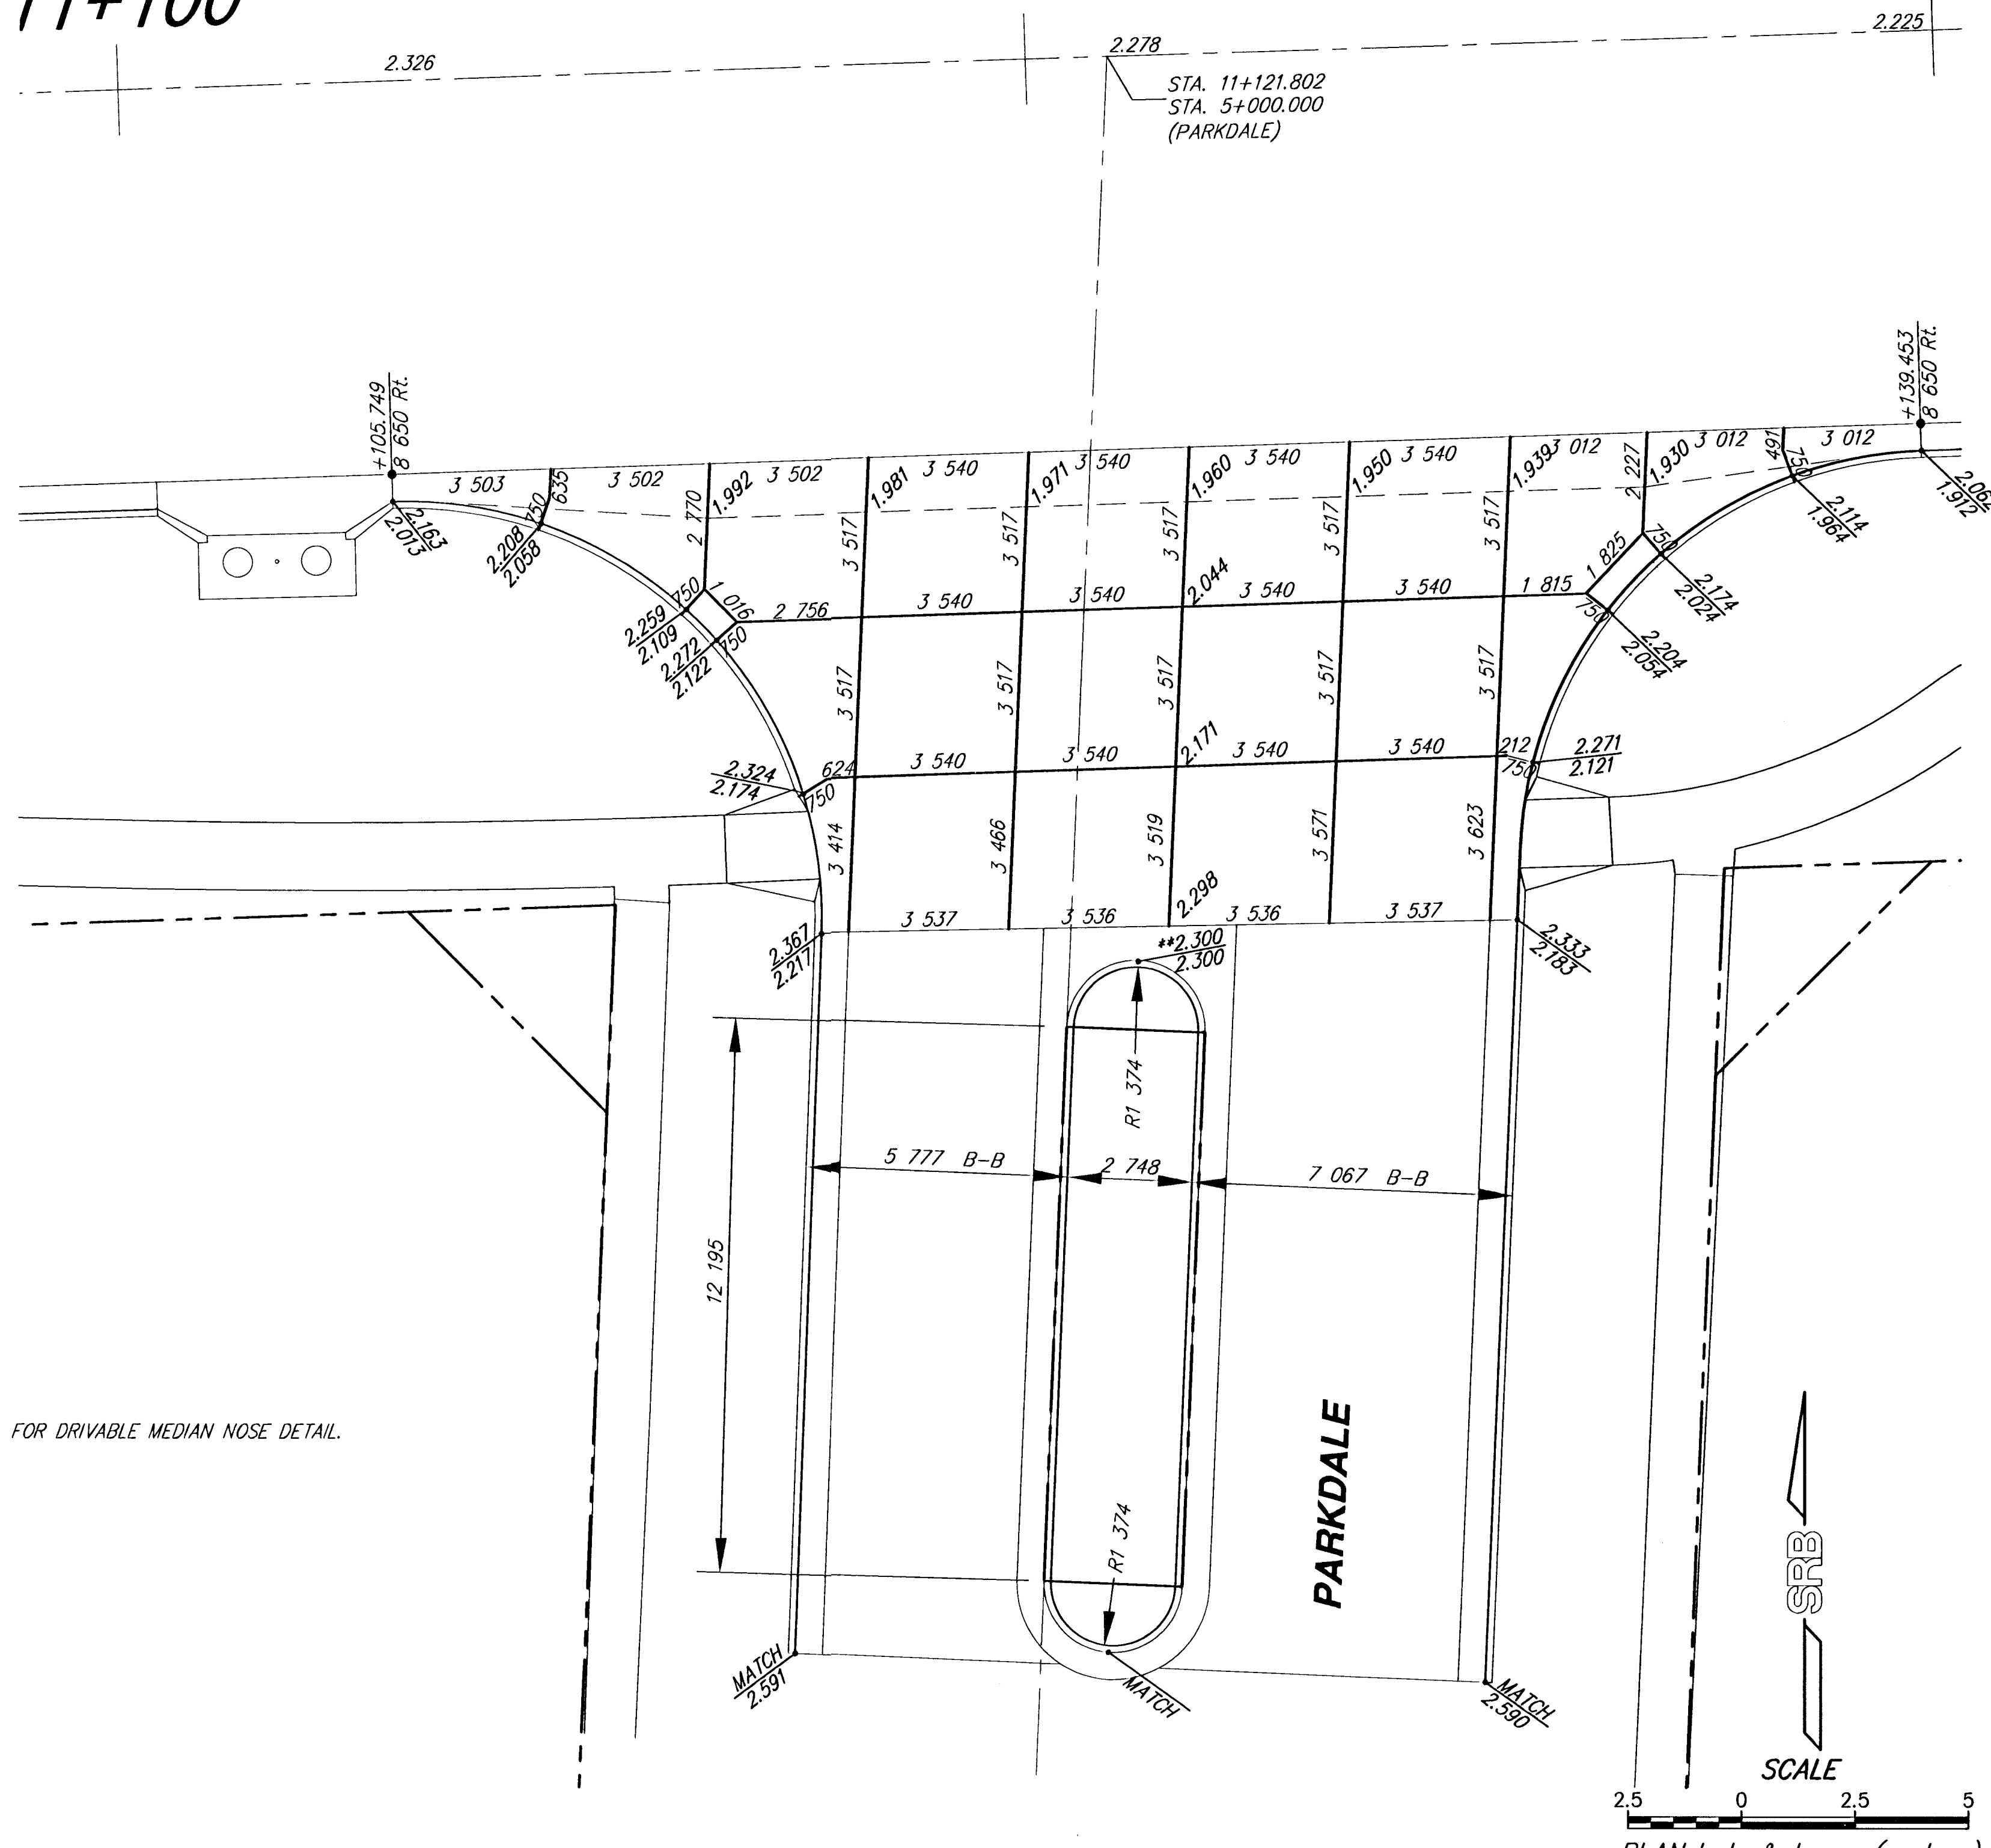

**21ST STREET NORTH
119TH STREET W. TO MAIZE
INTERSECTION JOINT PLANS**

SRB 924 NORTH MAIN 316-254-8008
WICHITA, KANSAS 67203 FAX 316-254-8821
www.srb1.com E-Mail: srb@srb1.com

SAVOY, RUGGLES & BOHM, P.A.
ENGINEERING & SURVEYING

PROJECT NUMBER
472-83138

DESIGN	REVIEW	DATE	UTILITY	SRB JOB
TEB	MWS	Apr. 16, 2001		1478T

26
105