

FHWA REGION NO.	STATE	PROJECT NUMBER	FISCAL YEAR	SHEET NUMBER	TOTAL SHEETS
7	KANSAS	87 N-0189-01	2001	30	105


BY	DATE

REFERENCES NOTED	CHECKED


STA. 0+000 LINE 1
 BL STA. 10+401.947, 25.187 RT.
 INSTALL 1 325 mm x 850 mm x 10.187 m STORM SEWER (HERCP) (NW)
 INSTALL 1 325 mm x 850 mm END SECTION
 INSTALL 74.0 SQ. METERS LIGHT STONE RIP-RAP
 SEE SHEET 48

STA. 0+010.187 LINE 1
 BL STA. 10+397.137, 16.208 RT.
 CONST. TYRE P MANHOLE (1 800 m DIA.)
 INSTALL 1 325 mm x 850 mm x 102.967 m STORM SEWER (HERCP) (NW)
 TOP ELEV. 411.581
 SEE SHEET 42, 48

STA. 0+113.154 LINE 1, STA. 0+000 LINE 2
 BL STA. 10+294.358, 10.808 RT.
 CONST. TYPE 1-A CURB INLET (L=3 400 W=1 900)
 INSTALL 850 mm x 550 mm x 26.846 m STORM SEWER (HERCP) (W)
 TOP ELEV. 411.960
 INSTALL 300 mm x 3.168 m (RCP) (S)
 INSTALL 725 mm x 725 mm DROP INLET (S), TOP=411.800, FL OUT (N)=410.900
 SEE SHEET 41, 43, 48

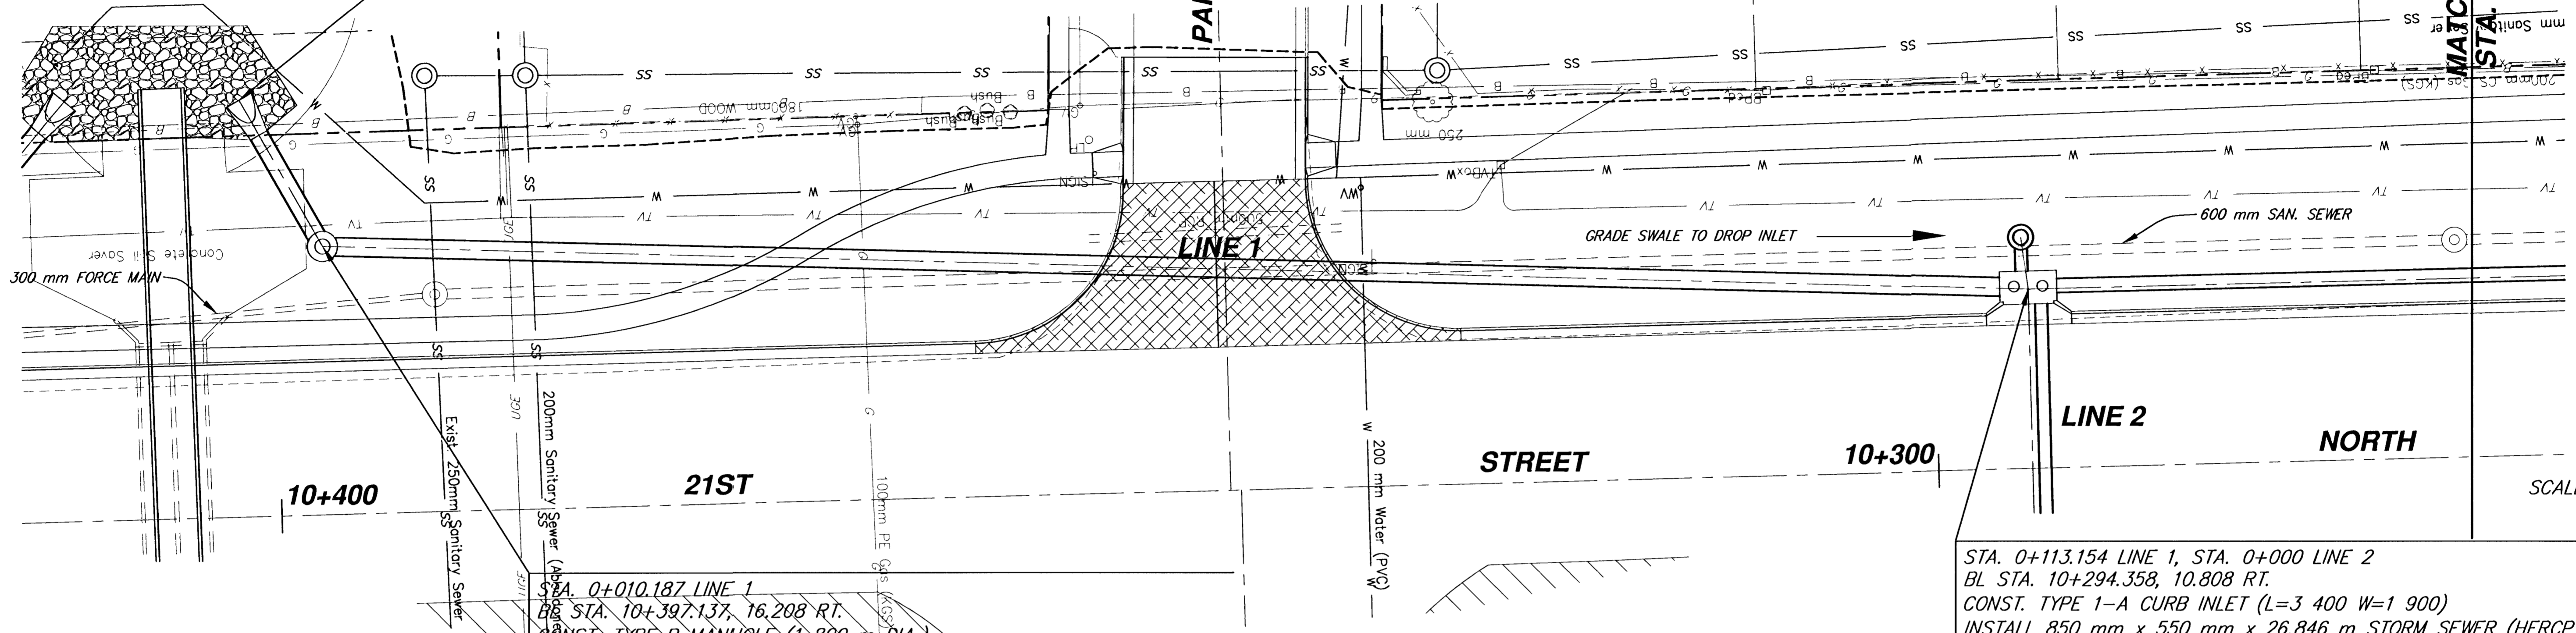

SCALE: 1:200 HORIZ.
 1:20 VERT.

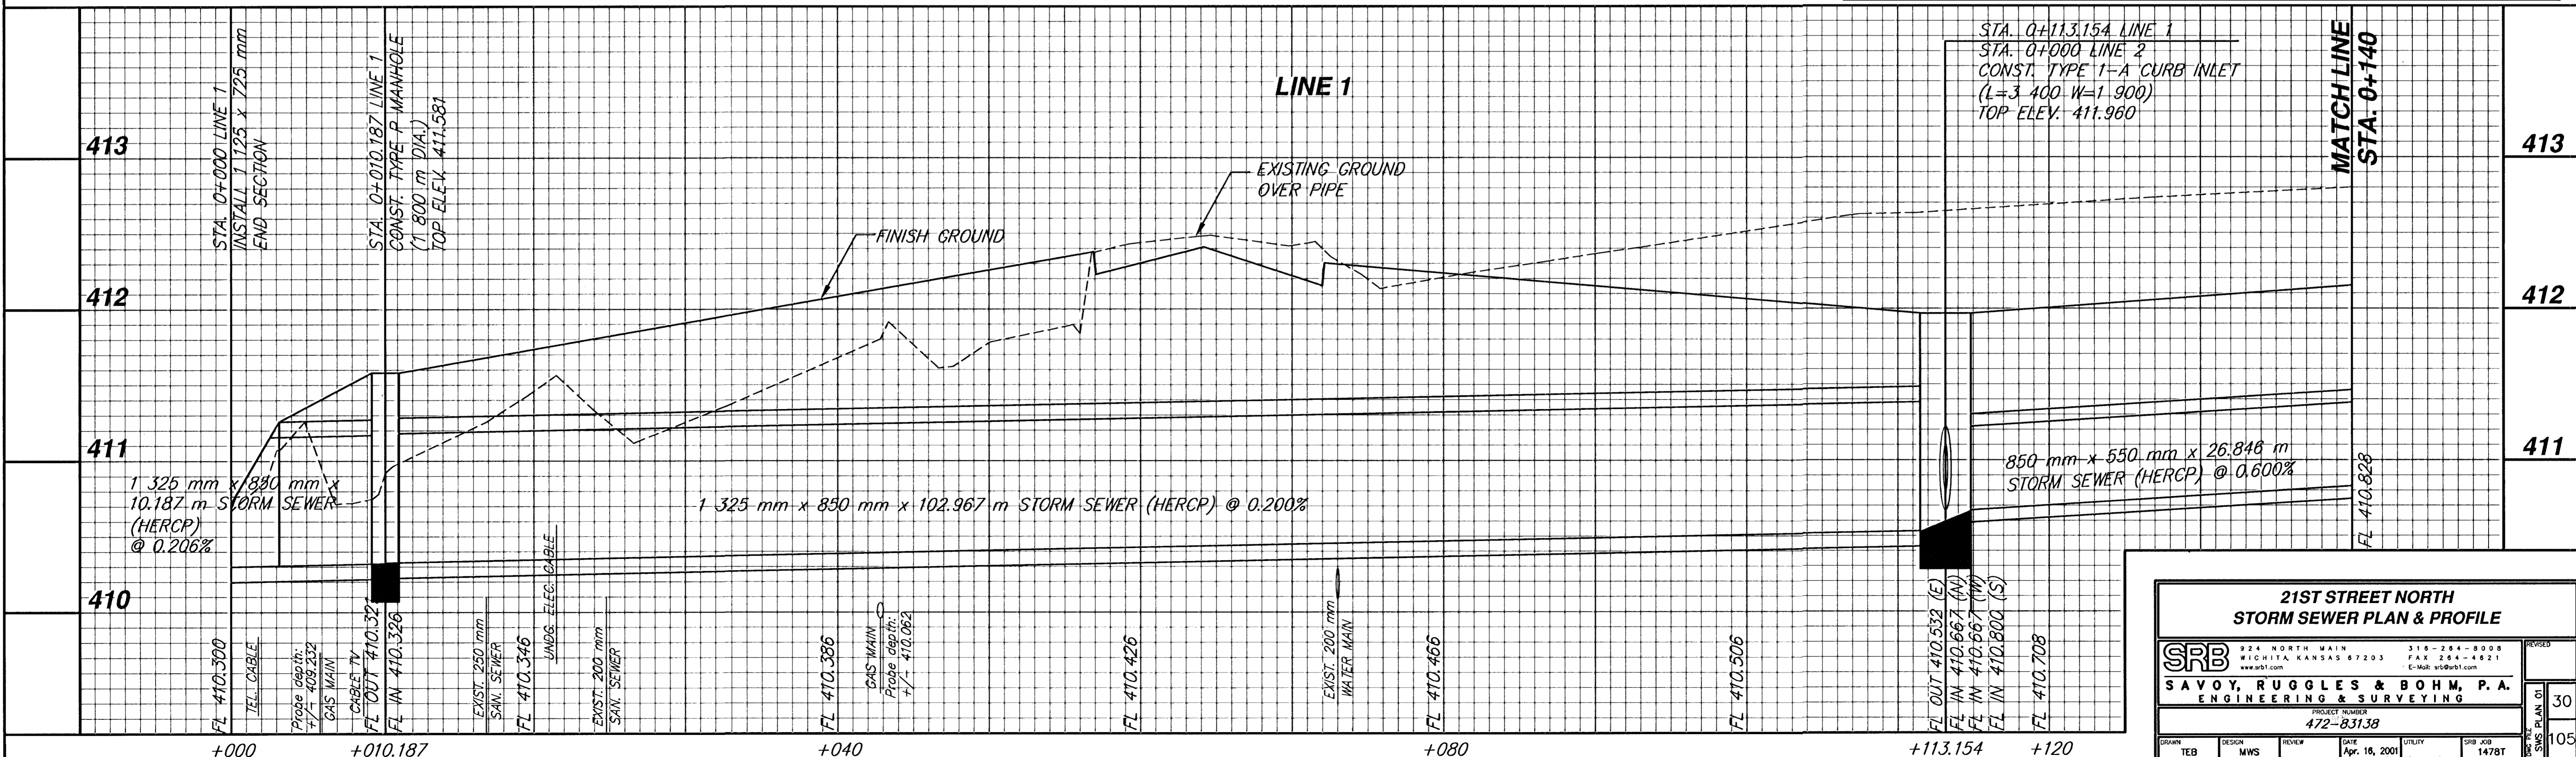

**21ST STREET NORTH
 STORM SEWER PLAN & PROFILE**

SRB
 924 NORTH MAIN WICHITA, KANSAS 67203 316-264-8008
 www.srb1.com E-Mail: srbs1@srb1.com

SAVOY, RUGGLES & BOHM, P.A.
 ENGINEERING & SURVEYING

PROJECT NUMBER
 472-83138

DATE
 Apr. 16, 2001

SPB JOB
 1478T

30
 105