
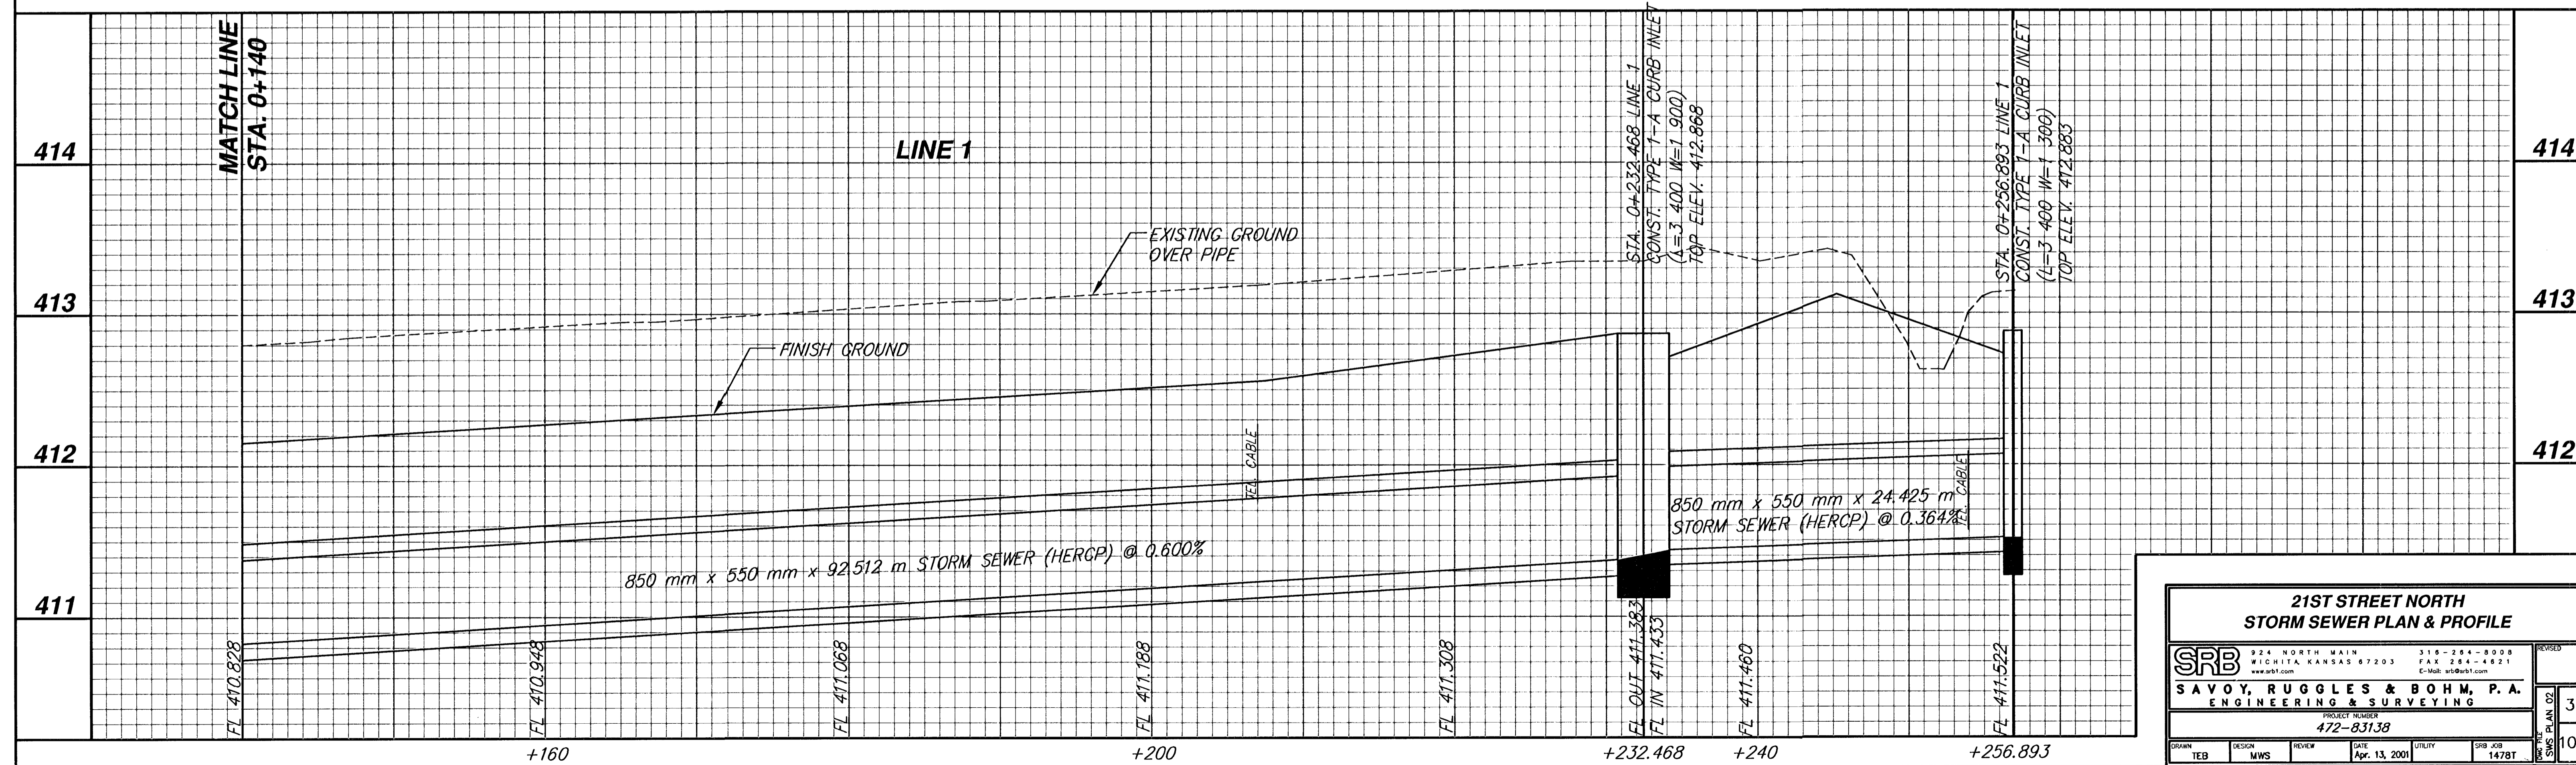
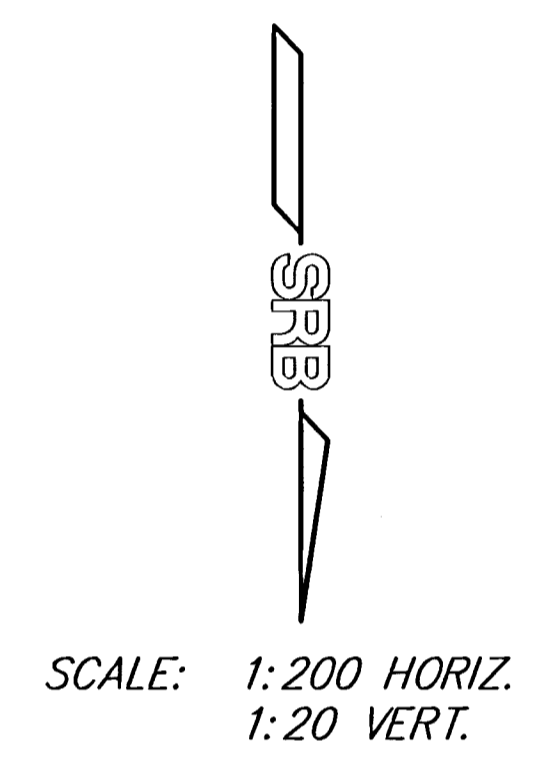


FHWA REGION NO.	STATE	PROJECT NUMBER	FISCAL YEAR	SHEET NUMBER	TOTAL SHEETS
7	KANSAS	87 N-0189-01	2001	31	105

DATE	BY

REFERENCES NOTED	REFERENCES CHECKED

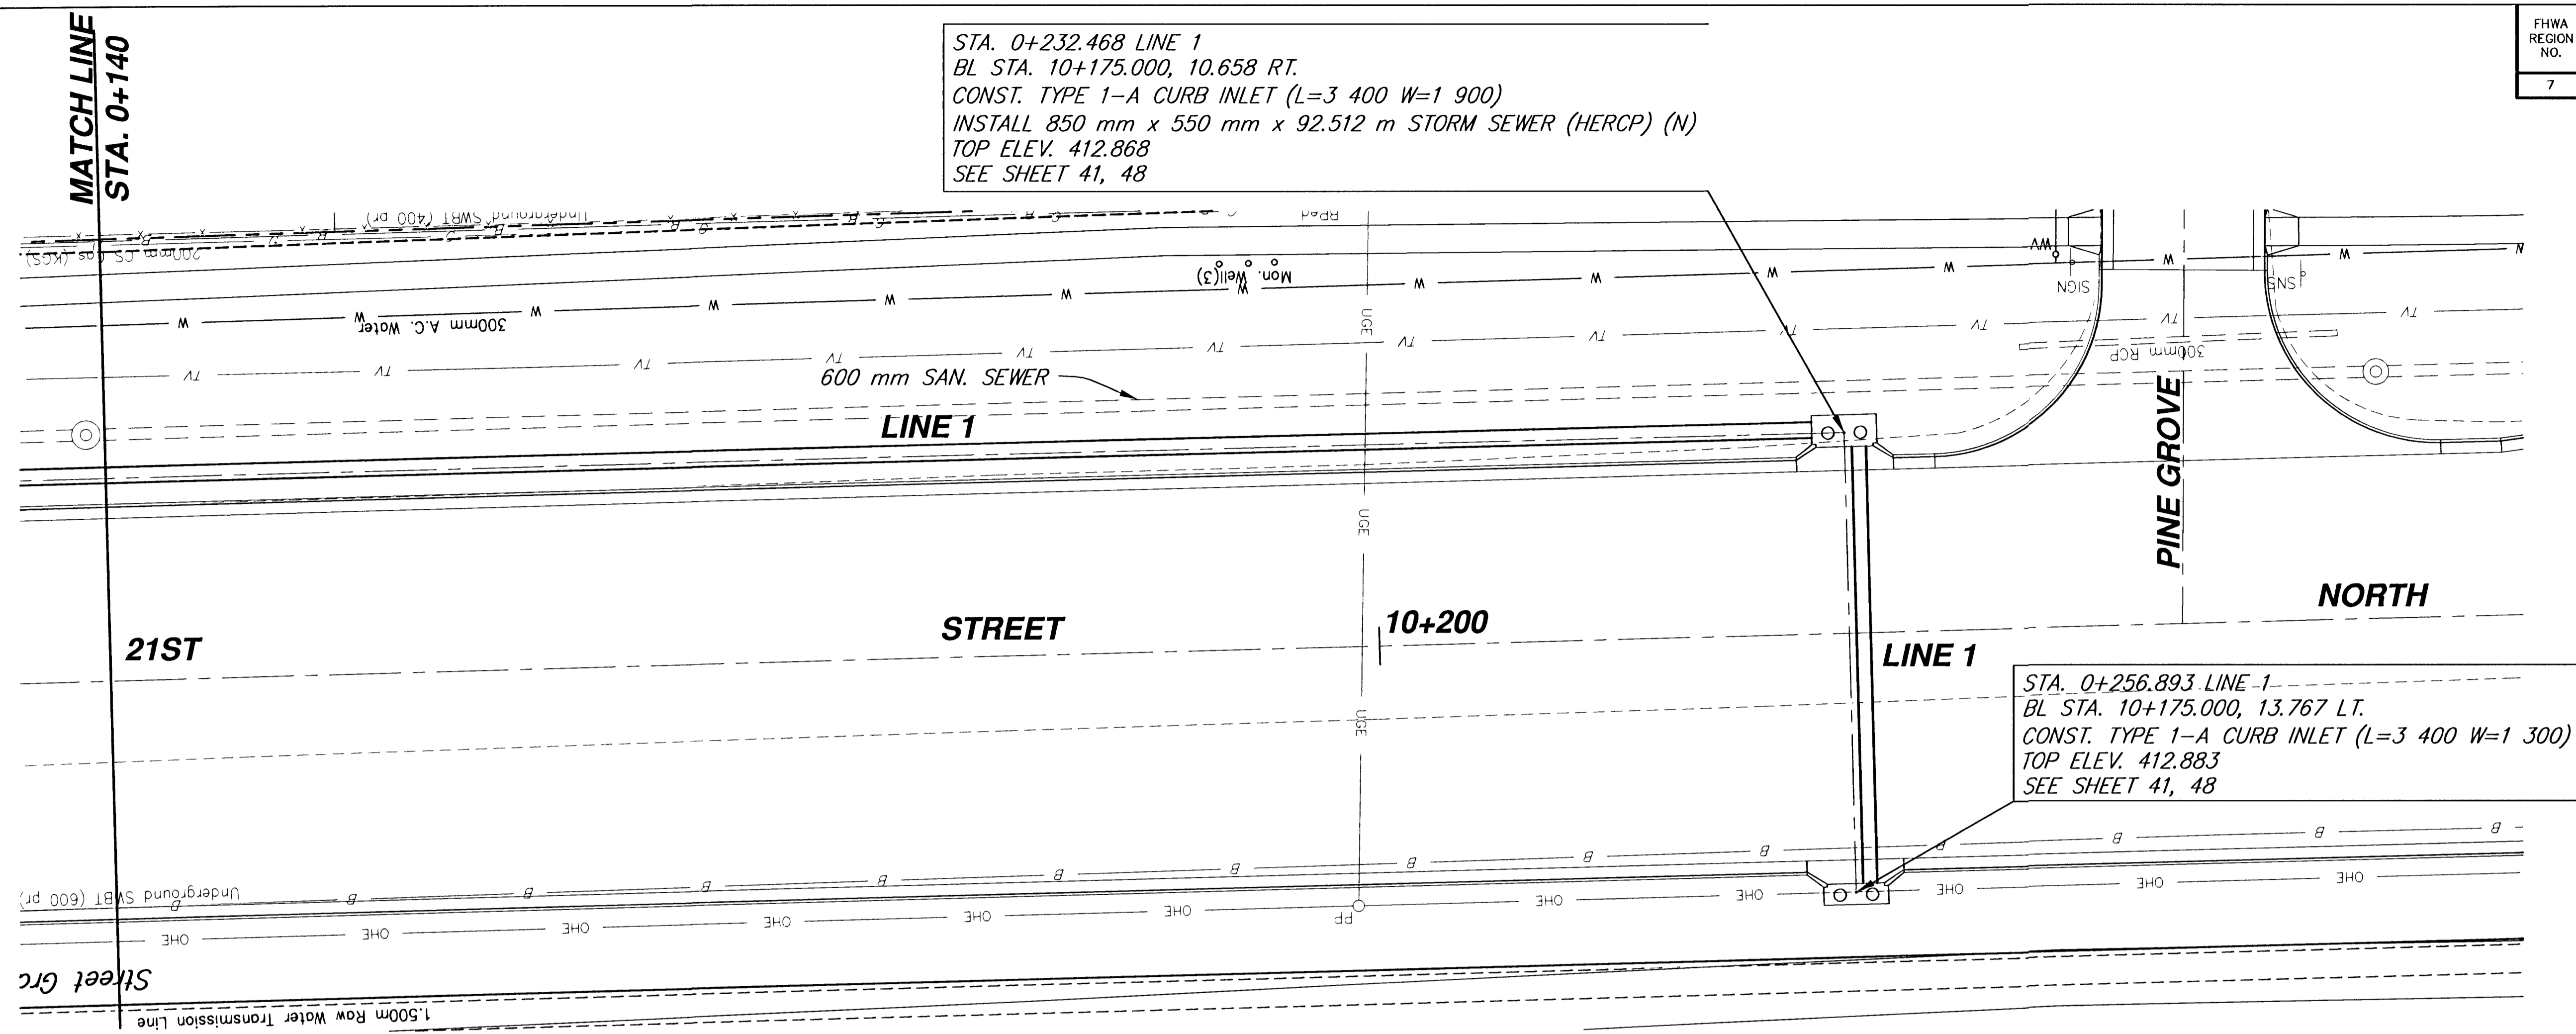

**21ST STREET NORTH
STORM SEWER PLAN & PROFILE**

		924 NORTH MAIN WICHITA KANSAS 67203 www.srb.com	316-264-8008 FAX 264-4821 E-Mail: srbsrb@srb.com	REVISION 31 105
SAVOY, RUGGLES & BOHM, P. A. ENGINEERING & SURVEYING				
PROJECT NUMBER 472-83138				
DRAWN TEB	DESIGN MWS	REVIEW DATE Apr. 13, 2001	UTILITY SRB JOB 1478T	SHEET NO. PLAN 31 OF 105